


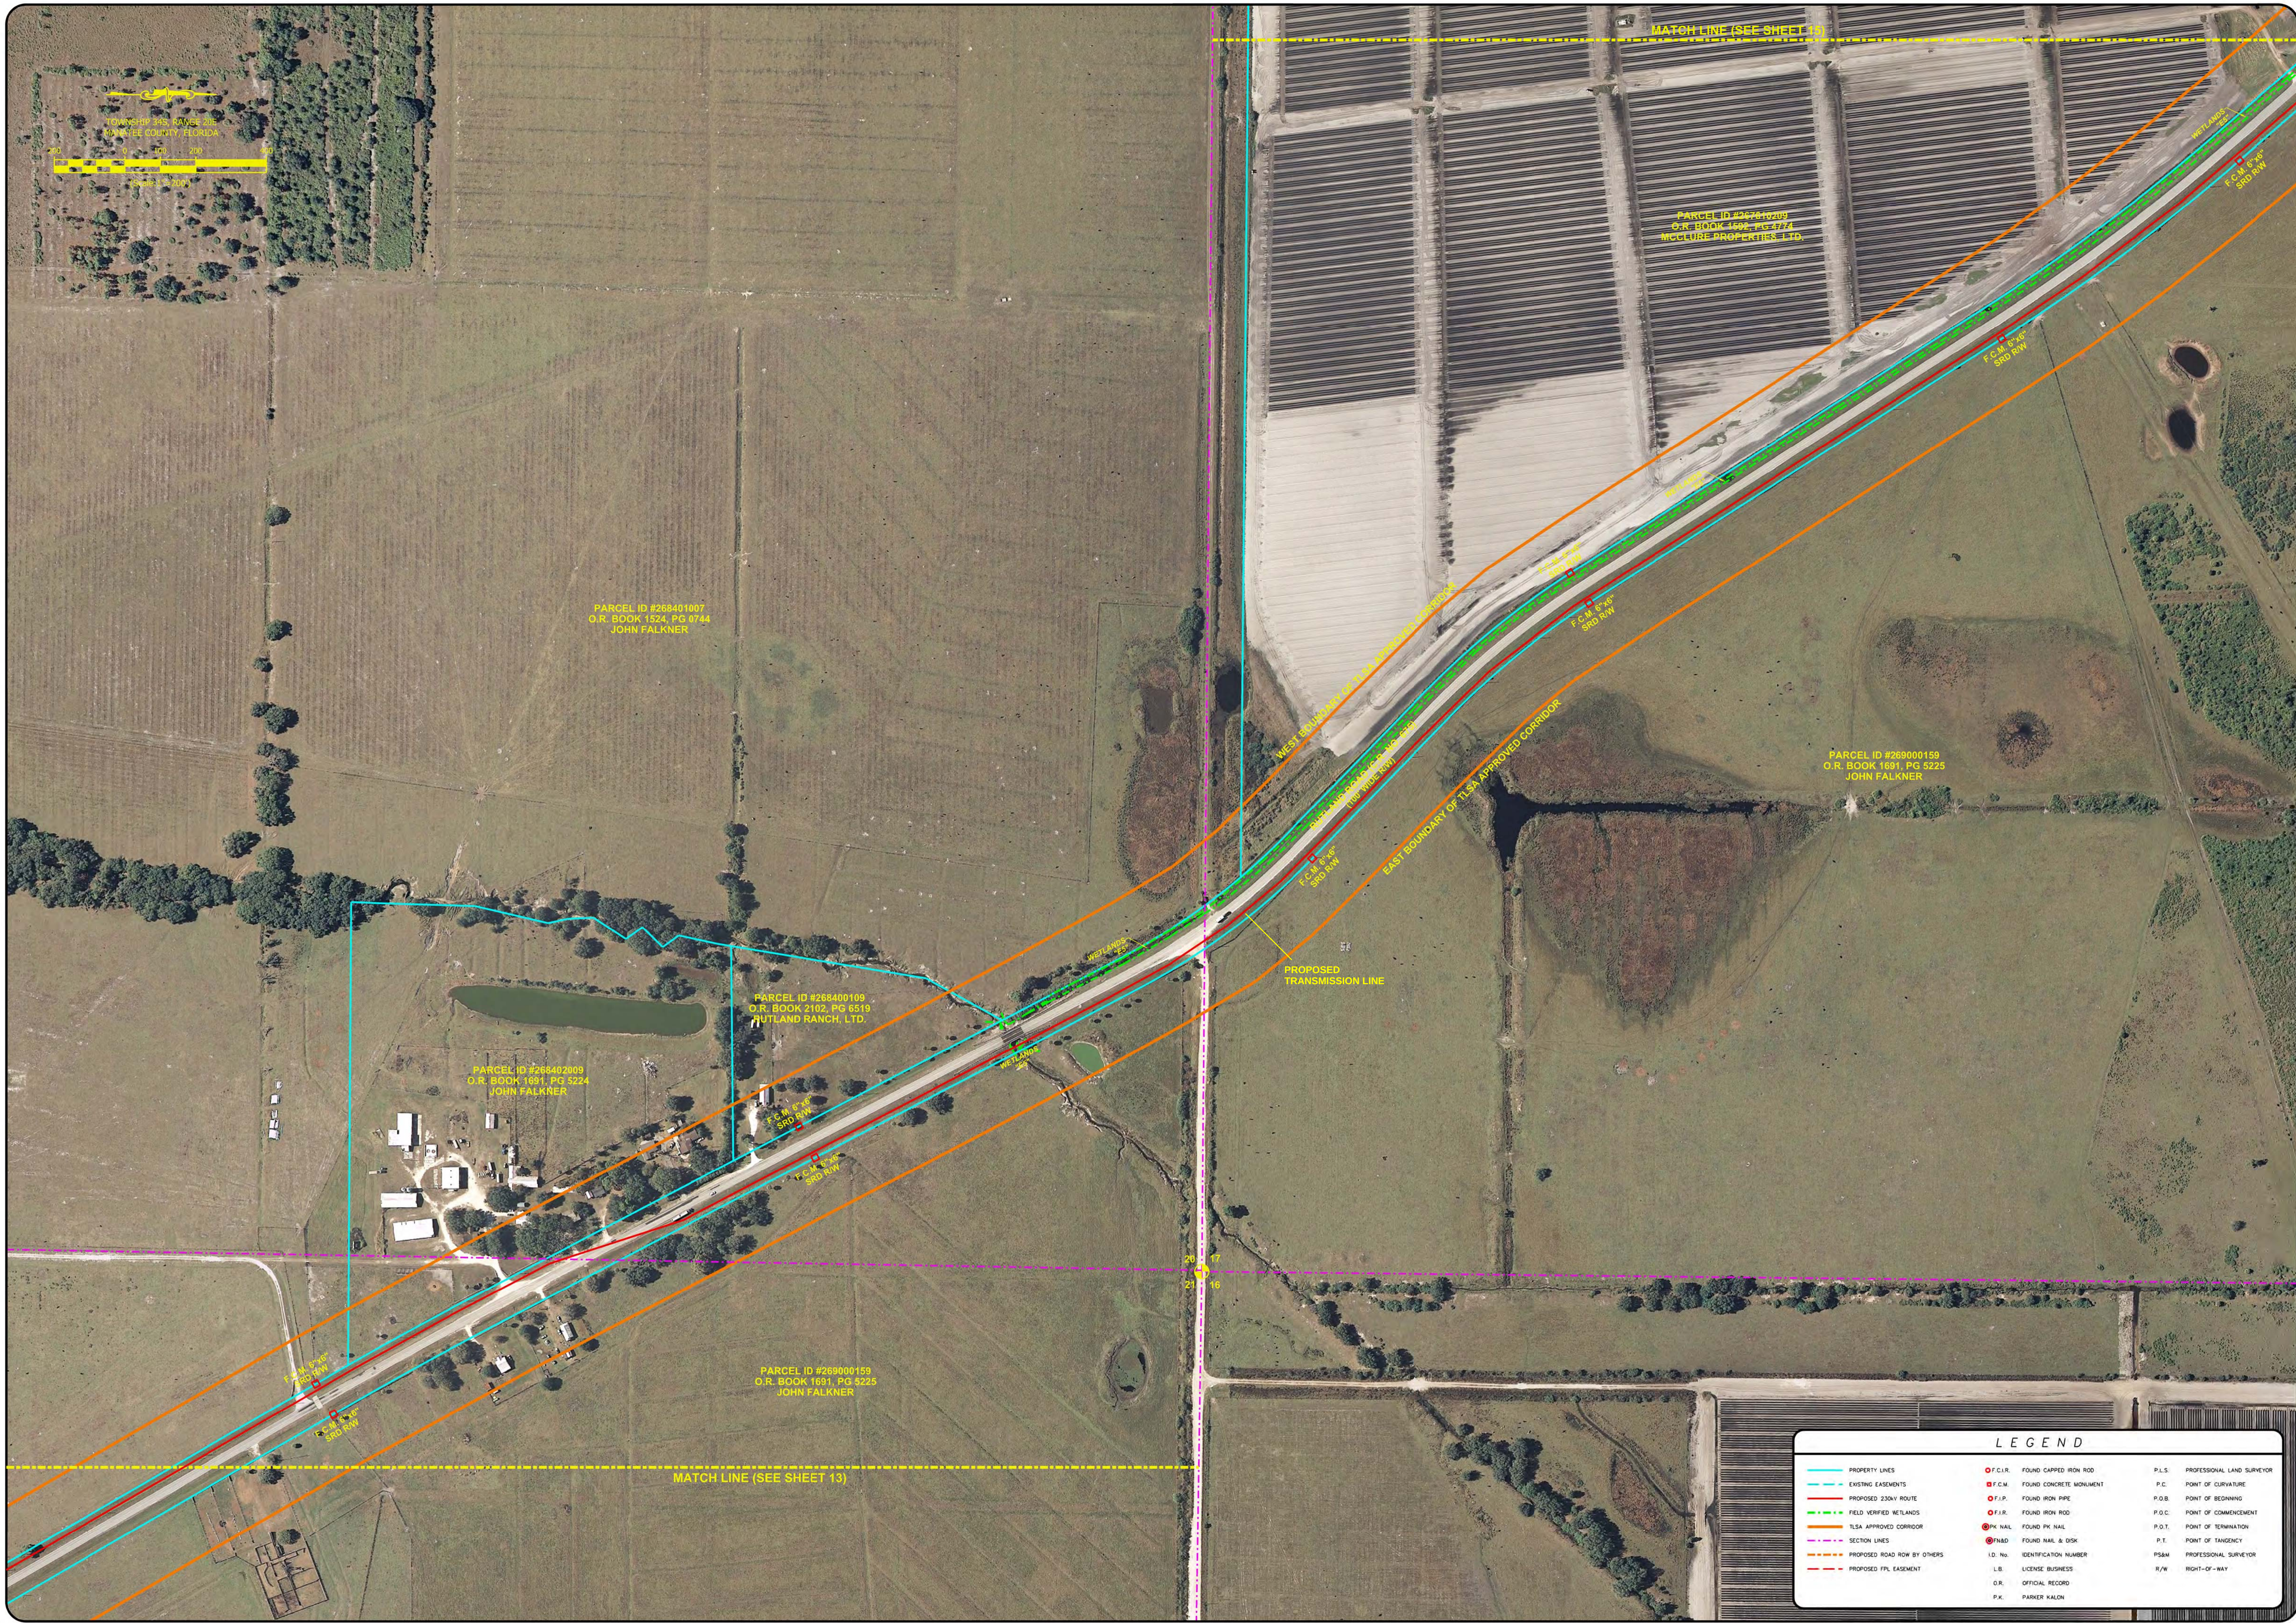

NO.		DATE	DESCRIPTION	BY	CHK	DATE
1	12/15/10	INITIAL	ISSUE			
2						
3						
4						
5						
6						
7						

FLORIDA POWER AND LIGHT
BOBWHITE - MANATEE 230kV SURVEY
#0775-09-509
TOWNSHIP 34S, RANGE 20E
MANATEE COUNTY, FLORIDA

THIS DRAWING IS THE PROPERTY OF THE SURVEYOR/ENGINEER AND MAY NOT BE USED OR REPRODUCED WITHOUT HIS/HER EXPRESSED WRITTEN PERMISSION.

DRAWN BY: JJB
CHECKED BY: ZRB
APPROVED BY: MKL
DATE: 12/15/10
JOB NO#: 1100025

PowerComm Engineering
A SMC BY-PRODUCT COMPANY

5025 WEST GRACE STREET
TAMPA, FLORIDA 33607
PHONE: 813-287-8008
FAX: 813-287-9008
WWW.POWERCOMMENG.COM

PROFESSIONAL SURVEYORS AND MAPPERS IN FLORIDA
LICENSED PROFESSIONAL SURVEYOR L.C. #24147

SHEET 14

LEGEND		
PROPERTY LINES	F.C.I.R. FOUND CAPPED IRON ROD	P.L.S. PROFESSIONAL LAND SURVEYOR
EXISTING EASEMENTS	F.C.M. FOUND CONCRETE MONUMENT	P.C. POINT OF CURVATURE
PROPOSED 230KV ROUTE	F.I.P. FOUND IRON PIPE	P.O.B. POINT OF BEGINNING
FIELD VERIFIED WETLANDS	F.I.R. FOUND IRON ROD	P.O.C. POINT OF COMMENCEMENT
100' WIDE ROW	PK NAIL FOUND PK NAIL	P.O.T. POINT OF TERMINATION
SECTION LINES	PK NAIL FOUND NAIL & DISK	P.T. POINT OF TANGENCY
PROPOSED ROAD ROW BY OTHERS	I.D. NO. IDENTIFICATION NUMBER	PSAM PROFESSIONAL SURVEYOR
PROPOSED PPL EASEMENT	L.B. LICENSE BUSINESS	R/W RIGHT-OF-WAY
	O.R. OFFICIAL RECORD	
	P.K. PARKER KALON	