


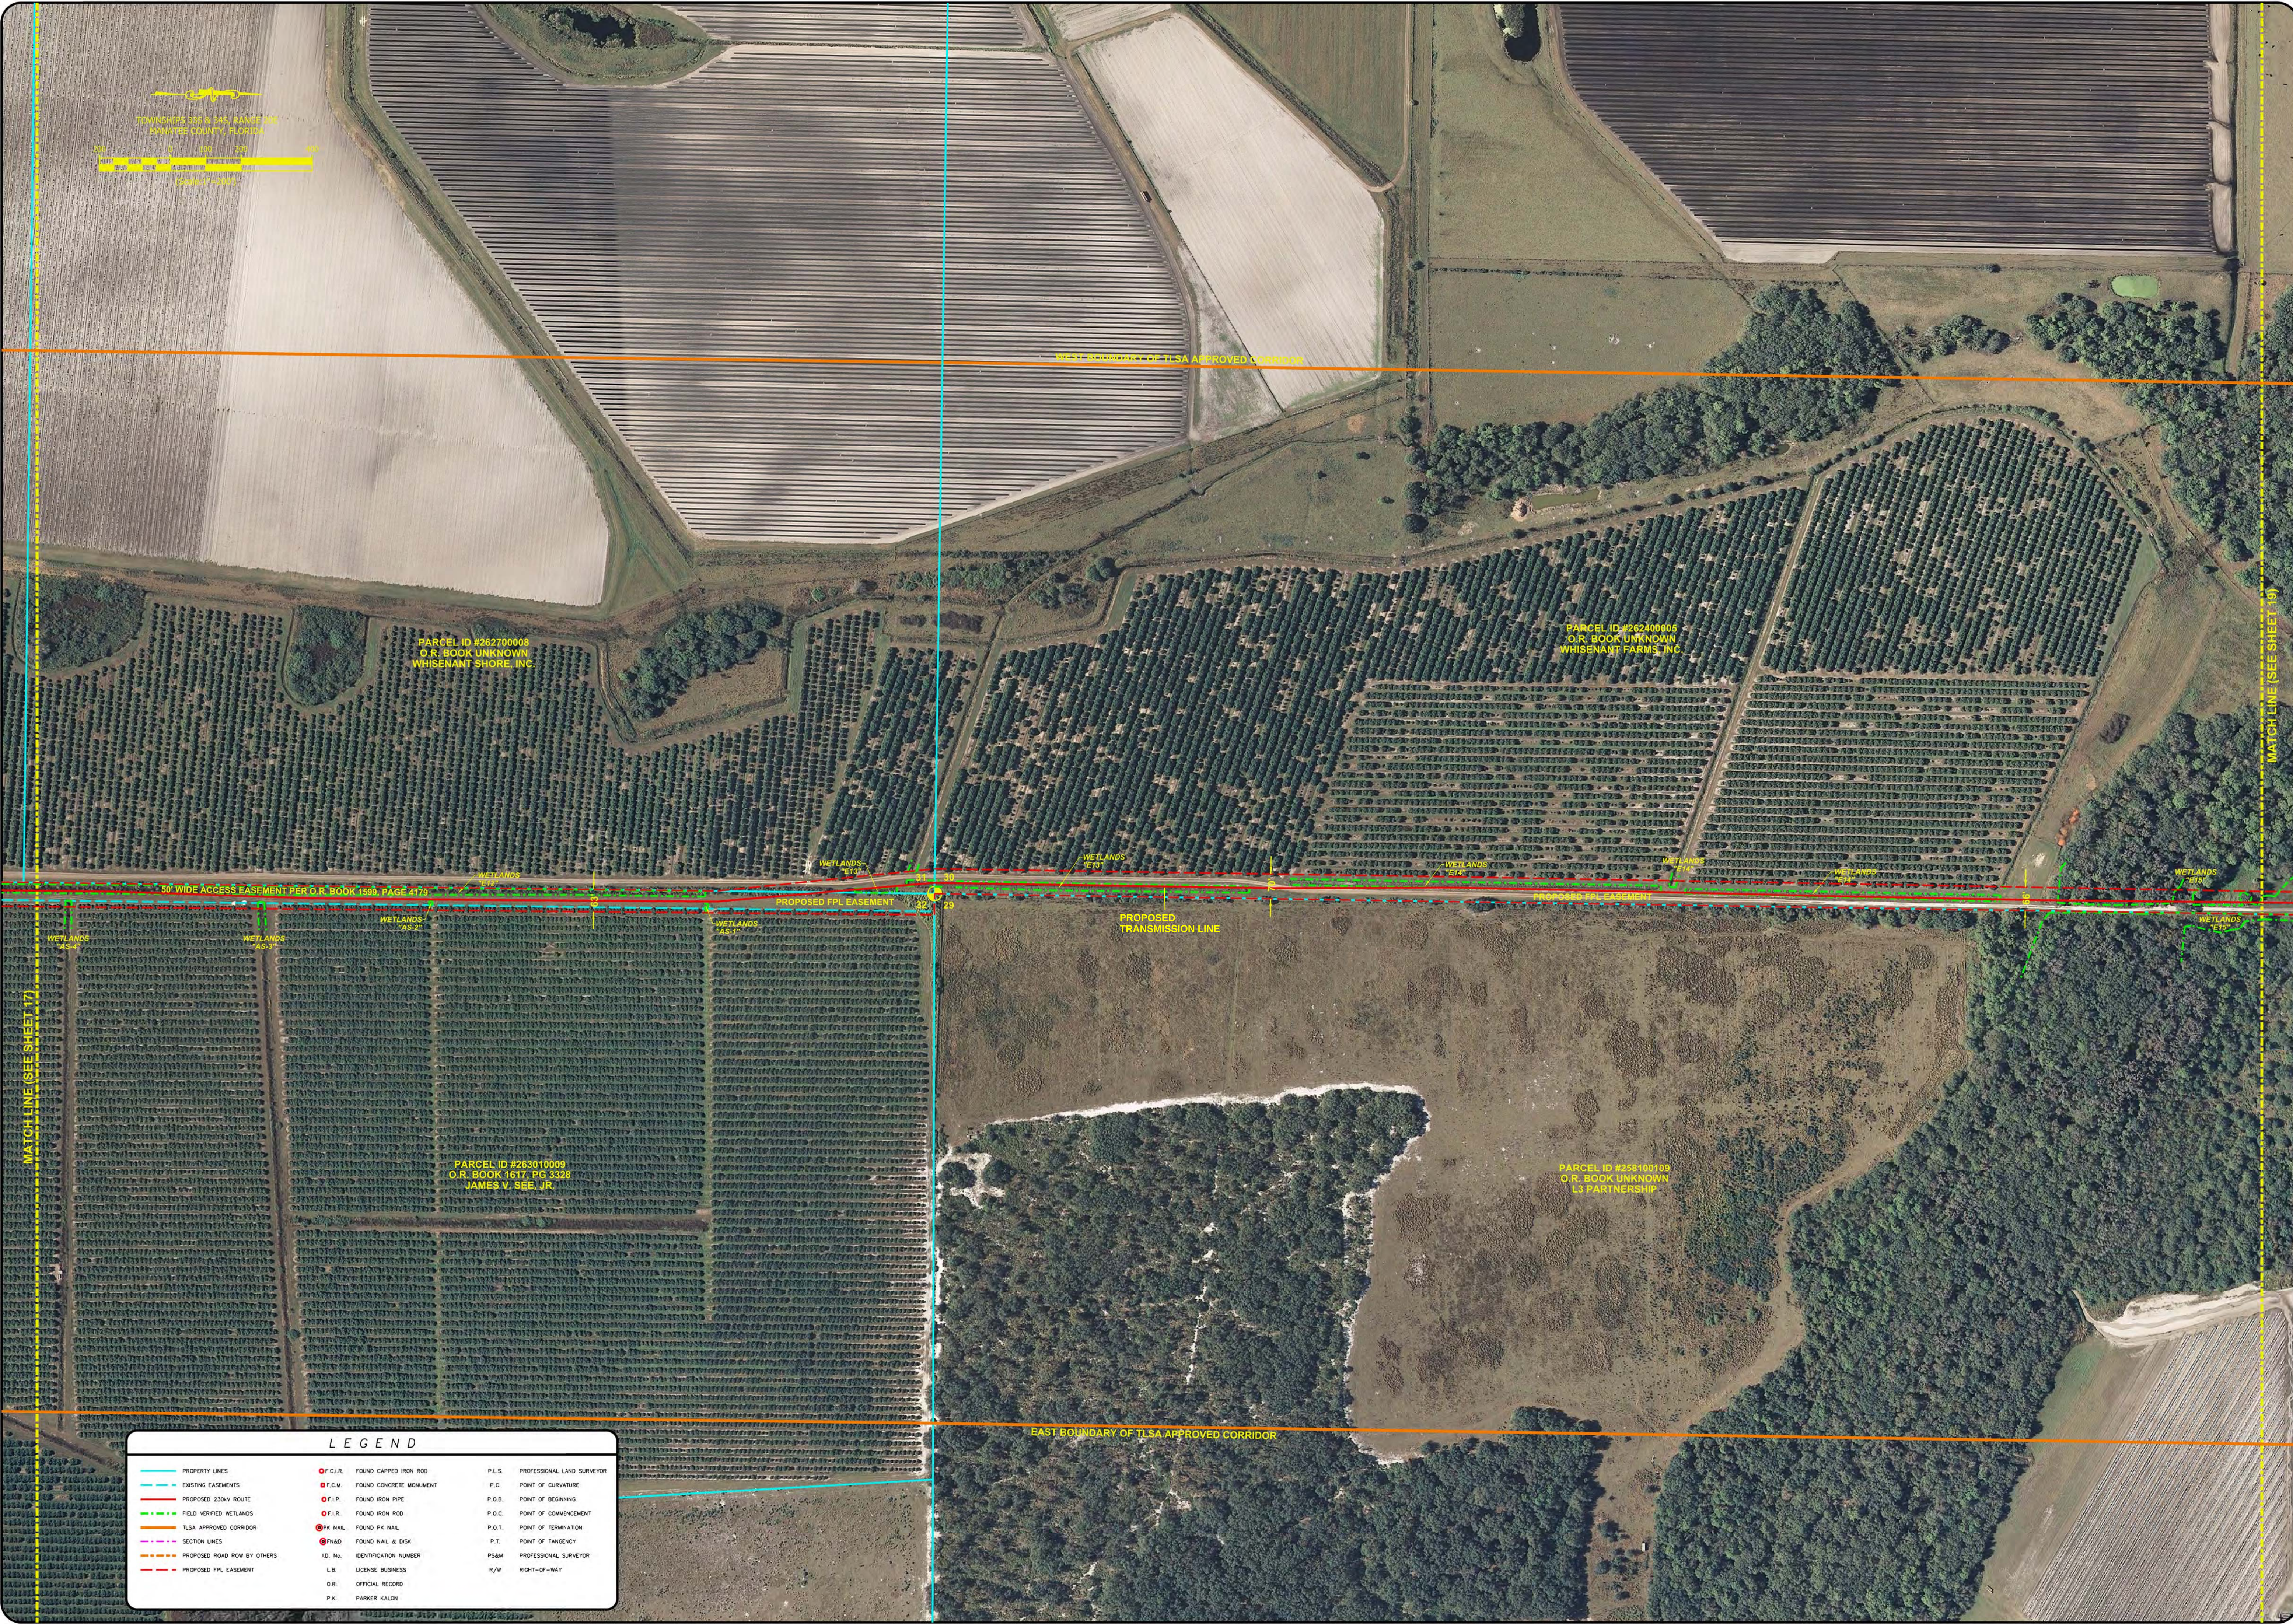

NO	DATE	DESCRIPTION
1	12/15/10	INITIAL ISSUE
2		
3		
4		
5		
6		
7		

BY: JMK

CHK: JMK

DATE: 12/15/10

NO: 1

DESCRIPTION: INITIAL ISSUE

FLORIDA POWER AND LIGHT

BOBWHITE - MANATEE 230kV SURVEY

#0775-09-509

TOWNSHIPS 33S & 34S, RANGE 20E

MANATEE COUNTY, FLORIDA

THIS DRAWING IS THE PROPERTY OF THE SURVEYOR/ENGINEER AND MAY NOT BE USED OR REPRODUCED WITHOUT HIS/HER EXPRESSED WRITTEN PERMISSION.

DRAWN BY: JJB
CHECKED BY: ZRB
APPROVED BY: MKL
DATE: 12/15/10
JOB NO#: 1100025

PowerComm

Engineering

A LAC BYWATERE COMPANY

5025 WEST GRACE STREET
TAMPA, FLORIDA 33607
PHONE: 813-287-8008
FAX: 813-287-9008
WWW.POWERCOMMENG.COM

PROFESSIONAL SURVEYORS AND MAPPERS 18 #1147
LICENSED PROFESSIONAL ENGINEERS 18 #1147