
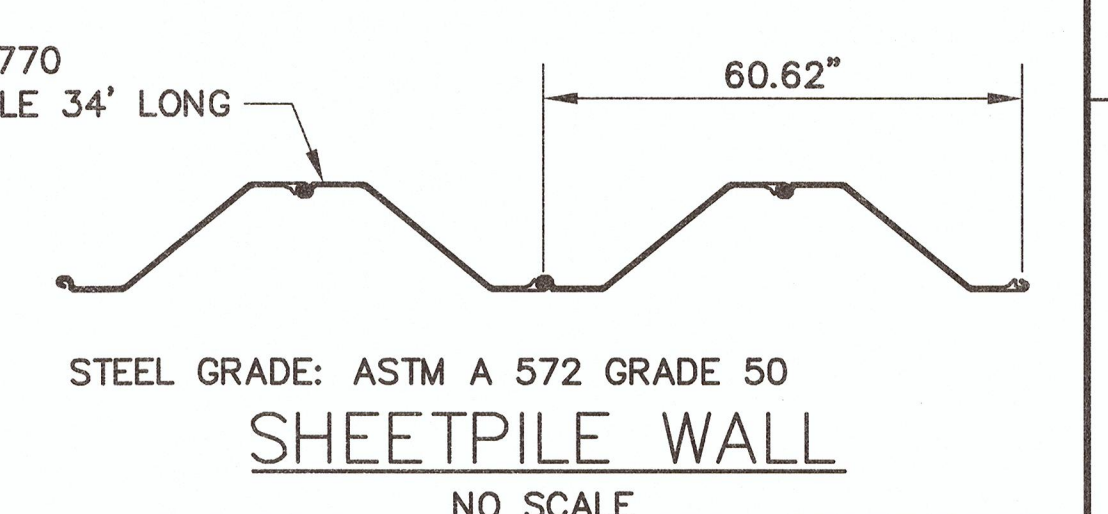
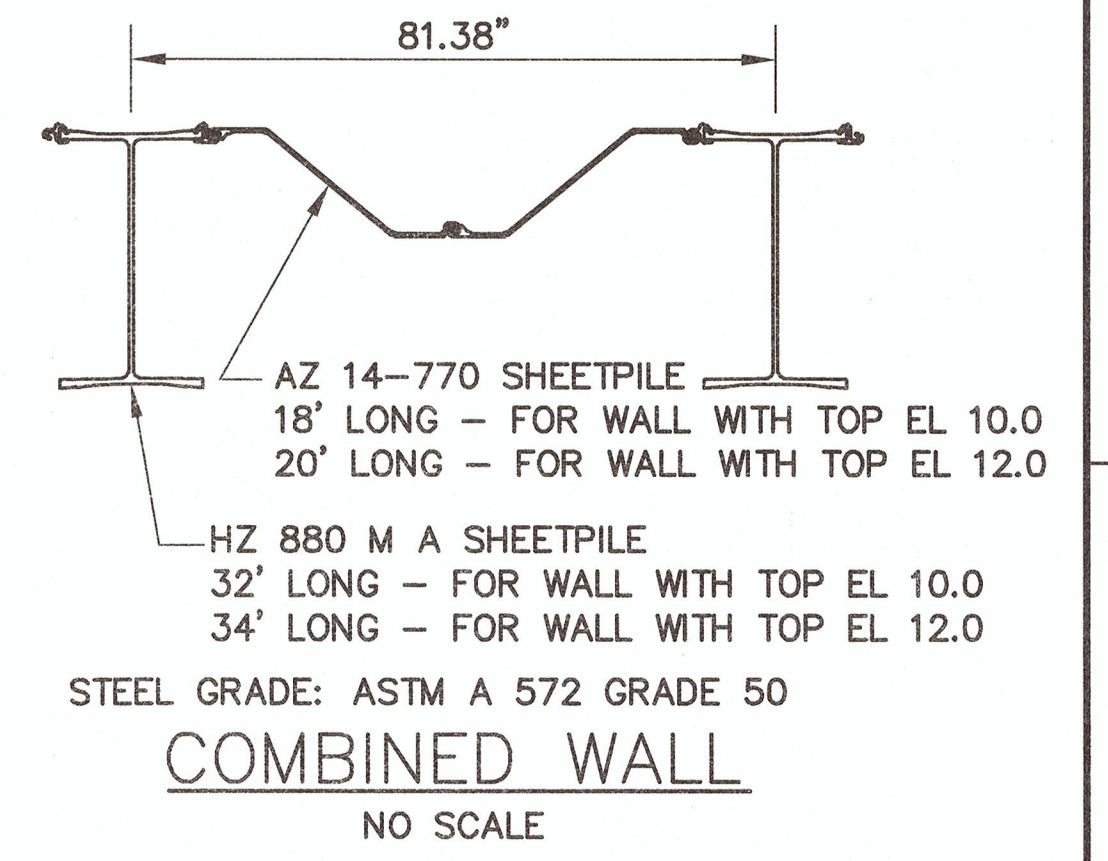


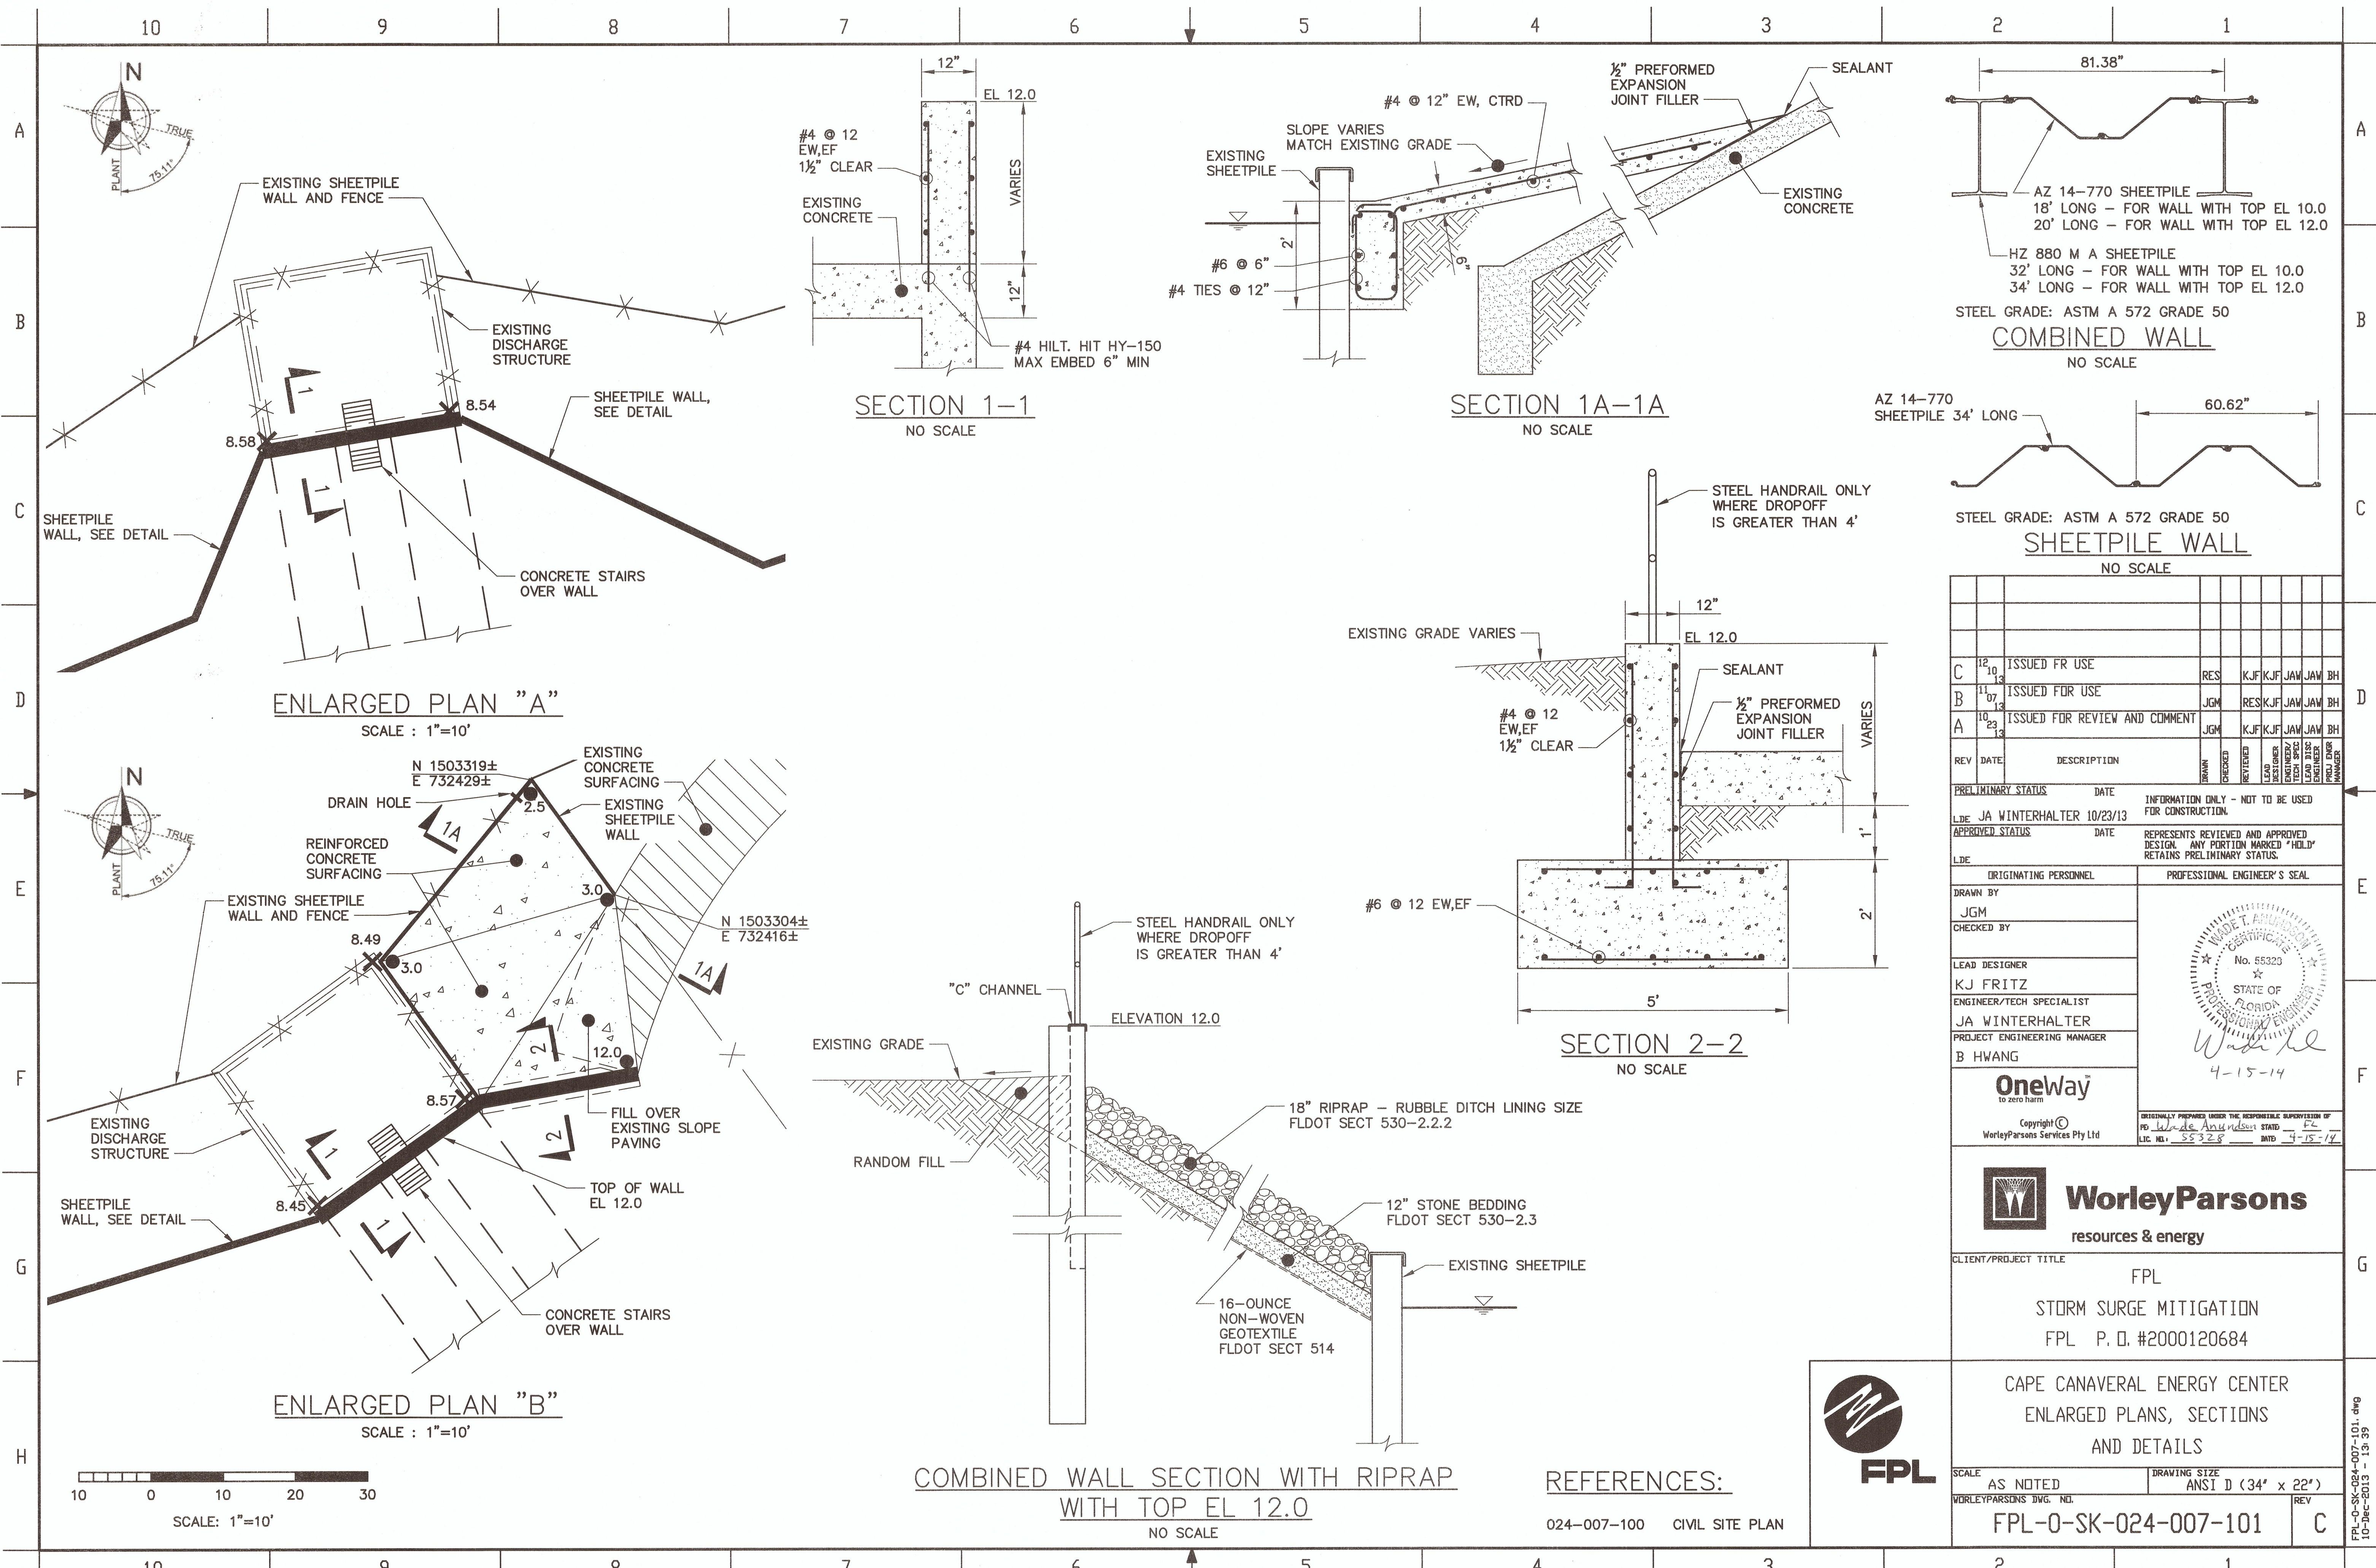

	</
--	--	----

**WorleyParsons**
resources & energy

CLIENT/PROJECT TITLE
FPL
STORM SURGE MITIGATION
FPL P. D. #2000120684

CAPE CANAVERAL ENERGY CENTER
ENLARGED PLANS, SECTIONS
AND DETAILS

SCALE: AS NOTED
DRAWING SIZE: ANSI D (34" x 22")
WORLEYPARSONS DWG. NO.: FPL-O-SK-024-007-101
REV: C



FPL-O-SK-024-007-101.dwg
10-Dec-2013 - 13:39