



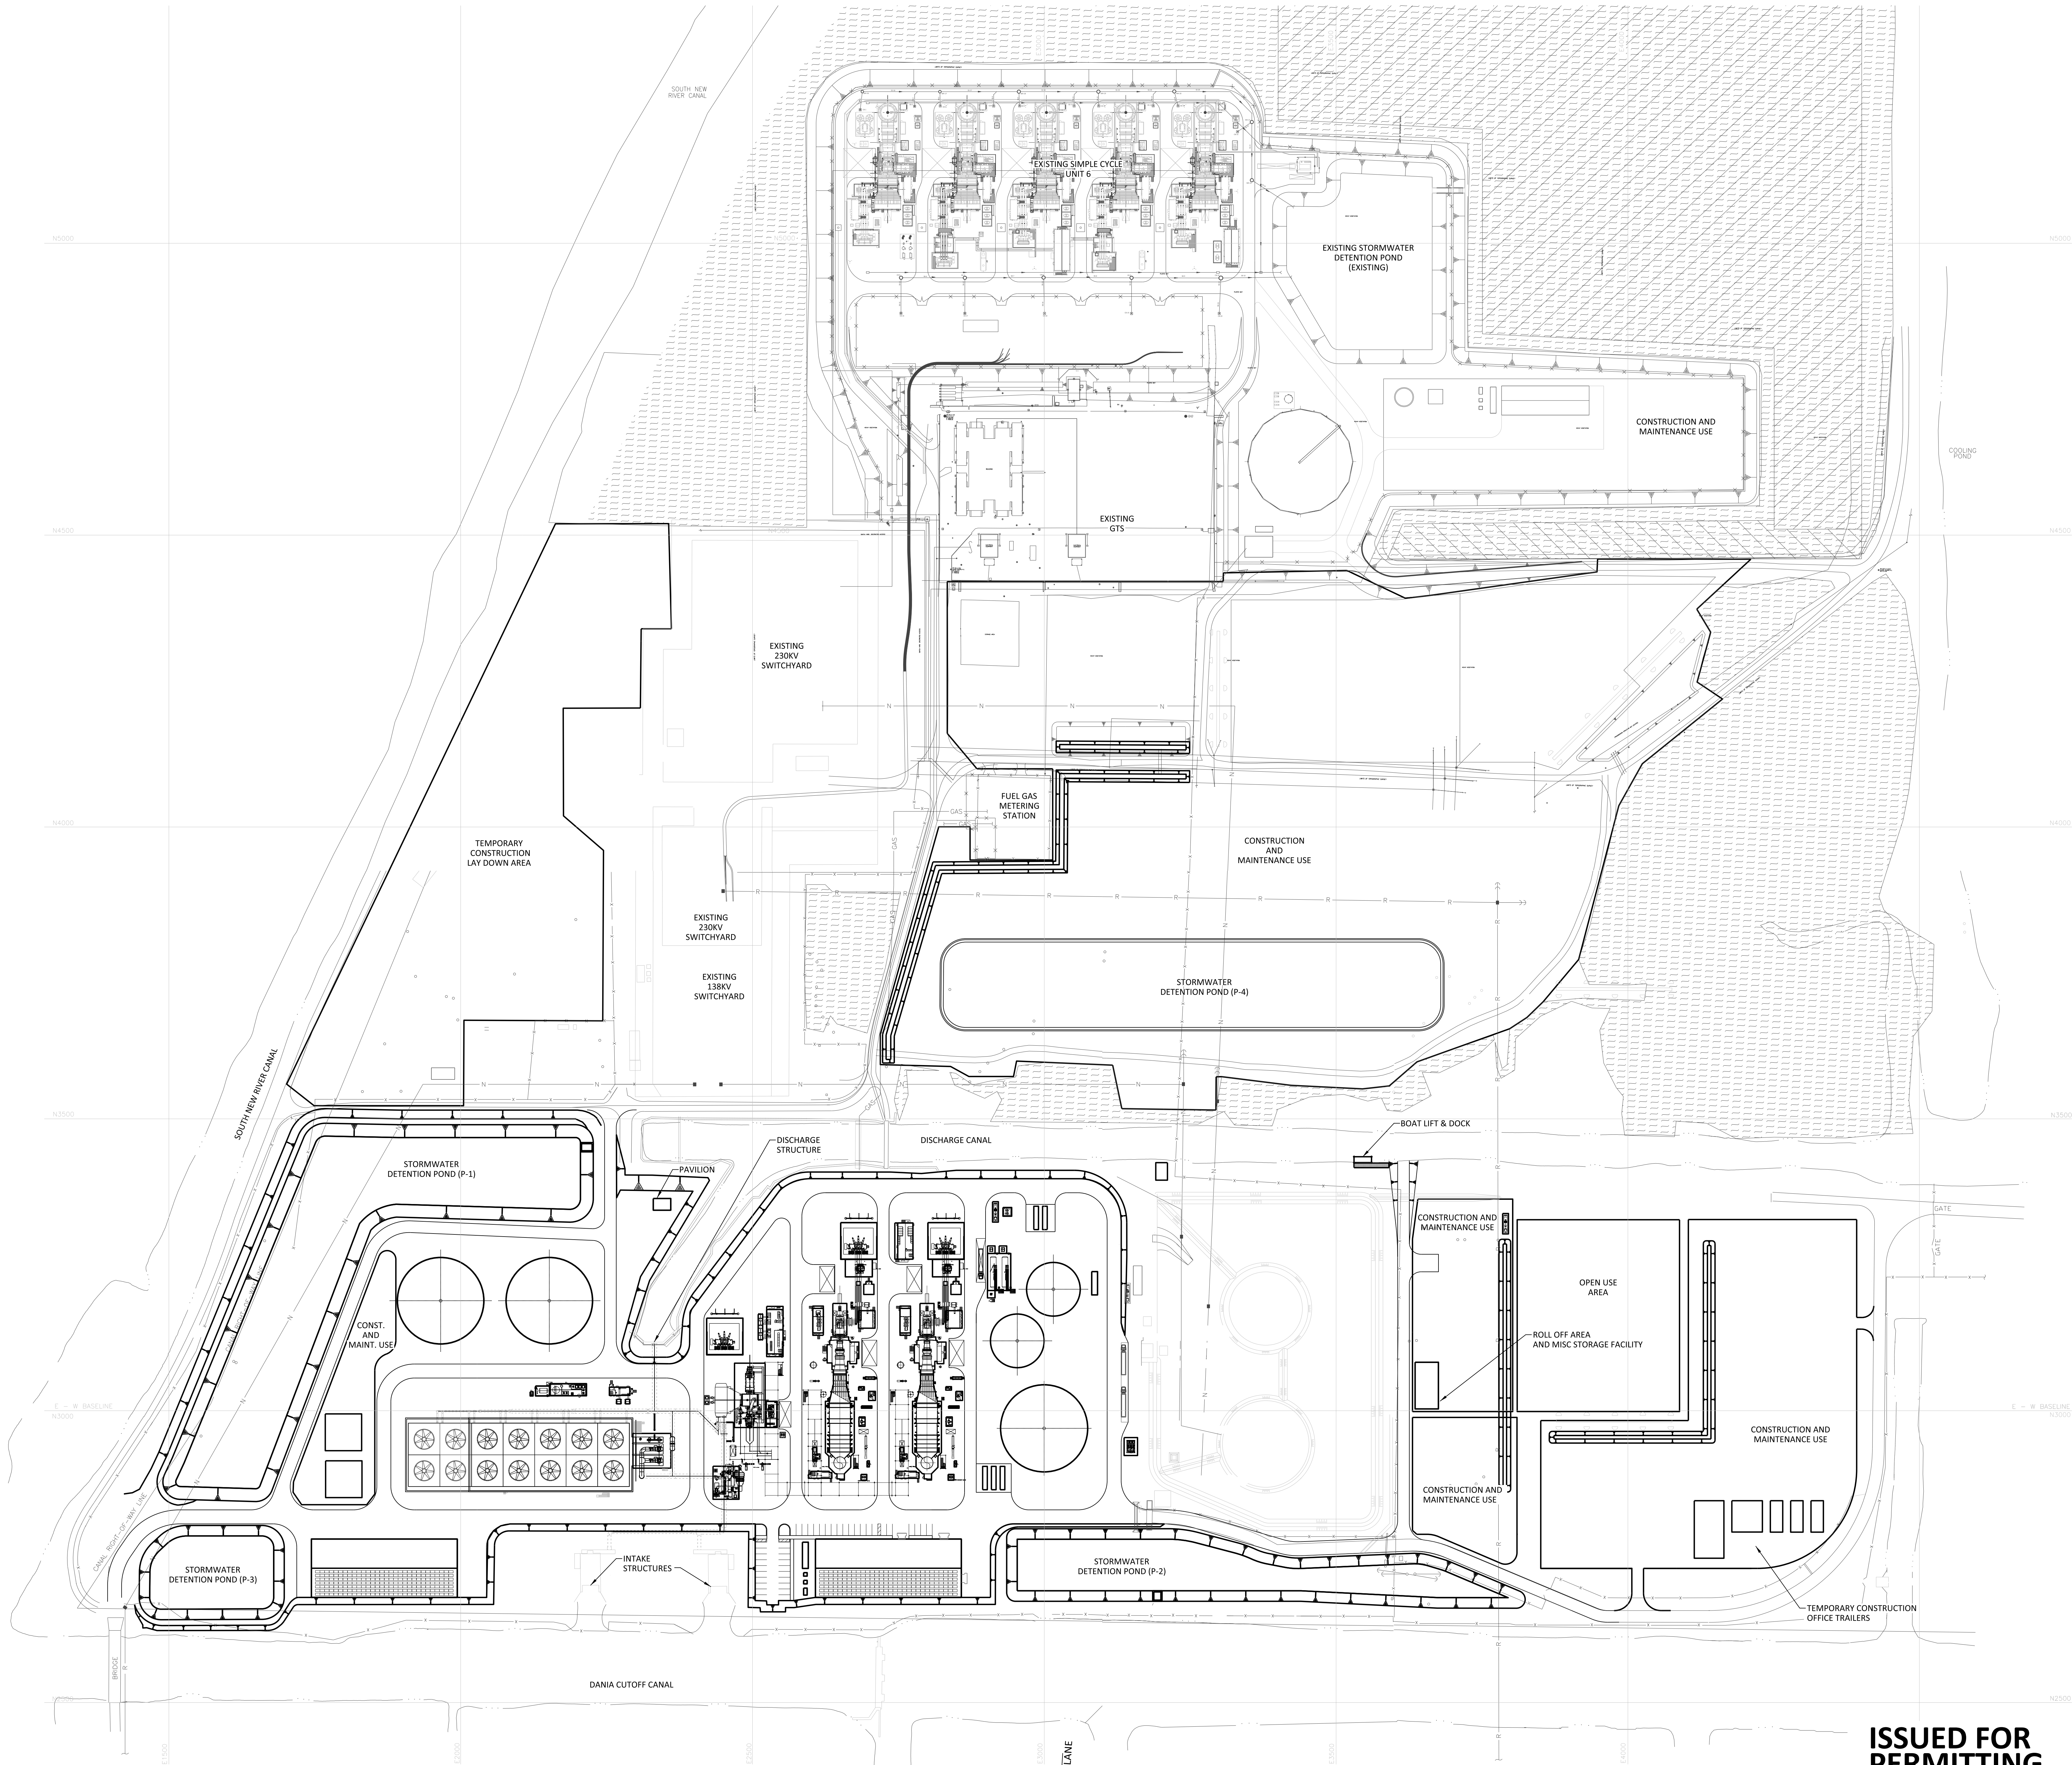

ISSUED FOR PERMITTING

THE DISTRIBUTION AND USE OF THE NATIVE FORMAT CAD FILE OF THIS DRAWING IS UNCONTROLLED. THE USER SHALL VERIFY TRACEABILITY OF THIS DRAWING TO THE LATEST CONTROLLED VERSION.

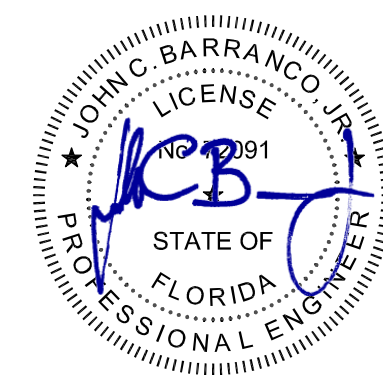

THIS ITEM HAS BEEN ELECTRONICALLY SIGNED AND SEALED BY JOSE C. BARRANCO, JR., P.E. ON THE DATE & DATE OF SIGNATURE. COPIES OF THIS DOCUMENT ARE NOT CONSIDERED SIGNED AND SEALED AND THE SIGNATURE MUST BE VERIFIED ON ANY ELECTRONIC COPIES.

4490885
07/19/2017 01:45 PM
MicroStation v8.11.3.578
File Plot 1-1

NO	DATE	REVISIONS AND RECORD OF ISSUE
1	20/JUL/2017	ISSUED FOR PERMITTING
0	12/JUL/2017	ISSUED FOR PERMITTING

KED	OC	JCB	EEB
KED	OC	JCB	EEB
DRN	DES	CHK	PDE
	APP		

DESIGNER	OC	DRAWN	KED
CHECKED		DATE	

FLORIDA POWER & LIGHT
DANIA BEACH ENERGY CENTER - UNIT 7
PLOT PLAN

PROJECT	DRAWING NUMBER
195190-DS-1000	
CODE	
AREA	

REV
1