


4460885
07/19/2017 10:38 AM
MicroStation v8.11.3.578
File: 195190-DS-1.dwg

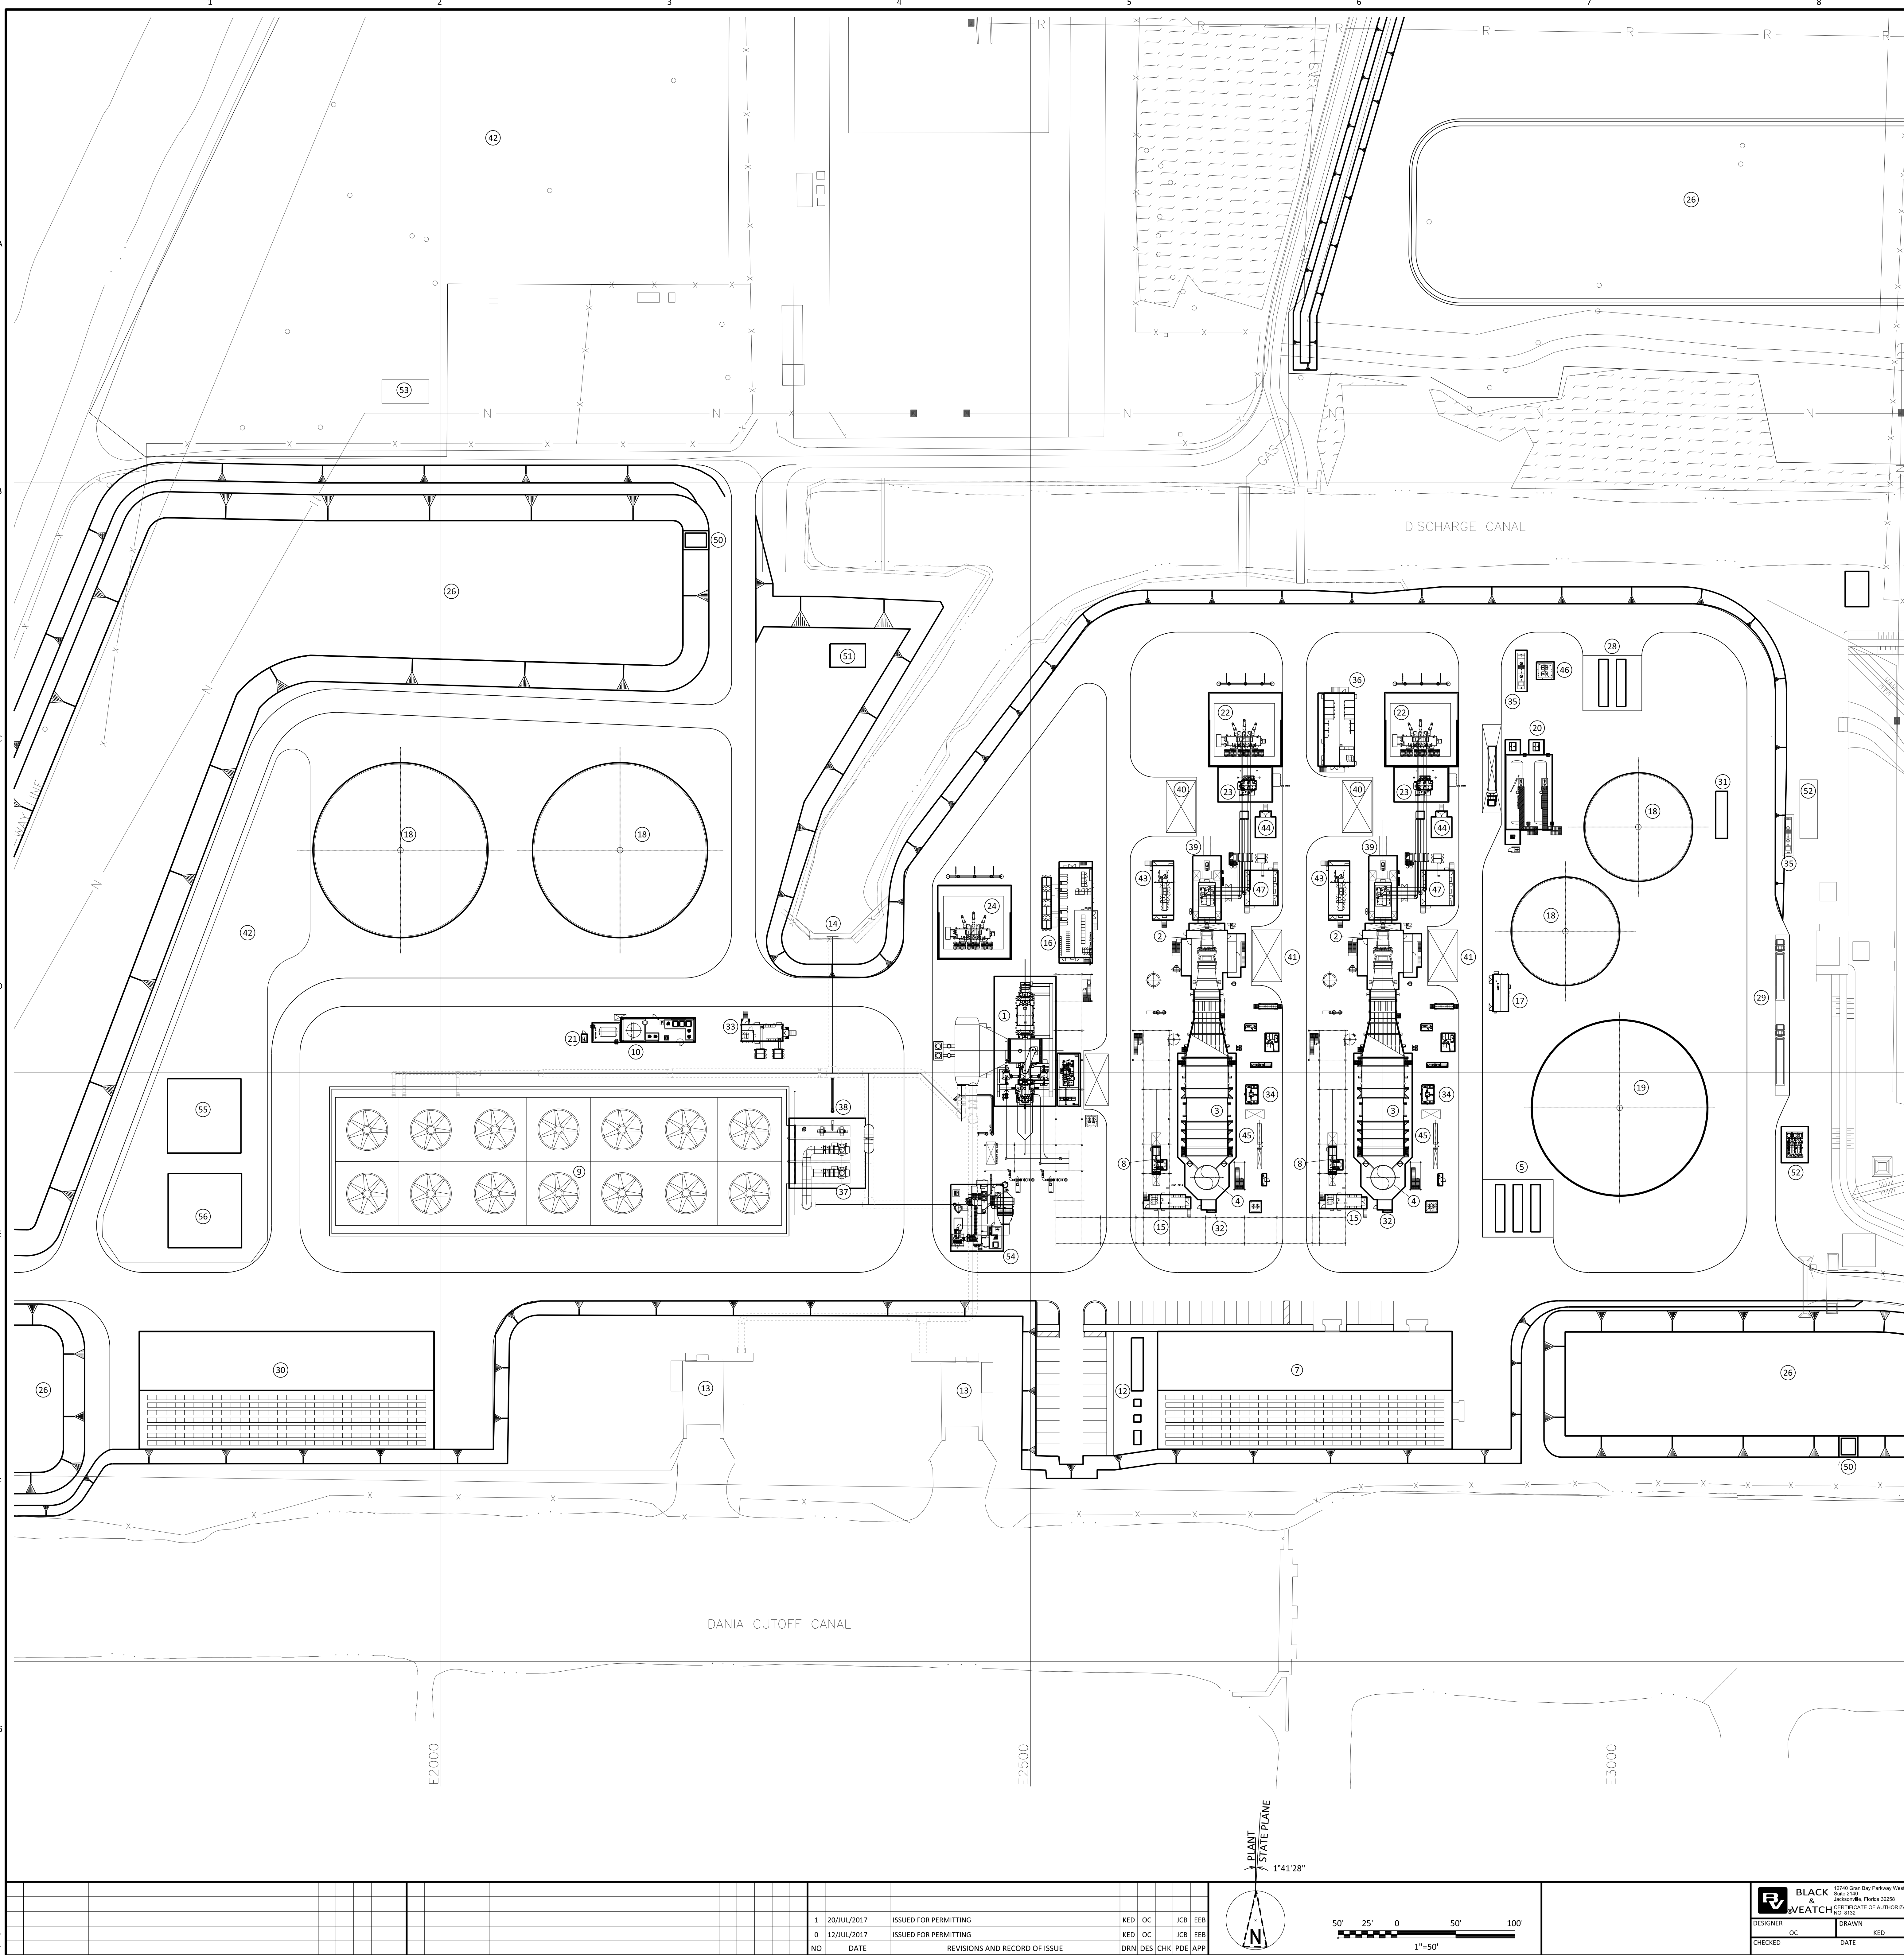

FACILITY ID	
ID	DESCRIPTION
1	STEAM TURBINE
2	COMBUSTION TURBINE
3	HEAT RECOVERY STEAM GENERATOR (HRSG)
4	HEAT RECOVERY STEAM GENERATOR STACK
5	DEMIN WATER TREATMENT
6	EXISTING FUEL STORAGE AREA
7	ADMIN/CONTROL/WAREHOUSE/MAINT BUILDING
8	BOILER FEED PUMPS
9	AUXILIARY COOLER
10	CIRCULATING WATER CHEMICAL FEED
11	ADMIN/CONTROL WAREHOUSE/MAINTENANCE BUILDING PARKING
12	HURRICANE SHELTER
13	CIRCULATING WATER INTAKE STRUCTURE (EXISTING)
14	CIRCULATING WATER DISCHARGE STRUCTURE (EXISTING)
15	POWER DISTRIBUTION CENTER
16	STEAM TURBINE ELECTRICAL EQUIPMENT ENCLOSURE
17	FIRE PUMP ENCLOSURE
18	SERVICE FIRE WATER STORAGE TANK
19	DEMIN WATER STORAGE TANK
20	AMMONIA UNLOADING/STORAGE TANK AREA
21	ACID STORAGE TANK
22	COMBUSTION TURBINE STEP-UP TRANSFORMER
23	COMBUSTION TURBINE AUX TRANSFORMER
24	STEAM TURBINE STEP-UP TRANSFORMER
25	FUEL GAS METERING SKID
26	STORM WATER POND
27	SWITCH YARD
28	BULK HYDROGEN SYSTEM AND TUBE TRAILERS
29	FUEL OIL UNLOADING
30	WAREHOUSE / MAINTENANCE
31	EMERGENCY SHUTDOWN GENERATOR
32	CONTINUOUS EMISSIONS MONITORING SYSTEM
33	AUXILIARY COOLING SYSTEM MCC ENCLOSURE
34	AMMONIA VAPORIZATION SKID
35	OIL/WATER SEPARATOR
36	MEDIUM VOLTAGE SWITCHGEAR
37	CIRCULATING WATER PUMPS
38	AUXILIARY COOLING WATER PUMPS
39	GENERATOR REMOVAL AREA
40	GENERATOR REMOVAL CRANE PAD
41	TURBINE MAINTENANCE CRANE PAD
42	CONSTRUCTION AND MAINTENANCE USE
43	CT ELECTRICAL PACKAGE
44	CT BATTERY COMPARTMENT
45	CT PERFORMANCE GAS HEATERS
46	WASTE WATER COLLECTION SUMP
47	COMBUSTION TURBINE START PACKAGE
48	NOT USED
49	POTABLE WATER STORAGE TANK AND SKID
50	STORM WATER POND CONTROL STRUCTURE
51	PAVILION
52	FUEL OIL FORWARDING PUMPS
53	TELECOMMUNICATIONS ENCLOSURE
54	AUXILIARY BOILER
55	CTG SPARE GSU PAD
56	STG SPARE GSU PAD

KEY PLAN

ISSUED FOR PERMITTING

THE DISTRIBUTION AND USE OF THE NATIVE FORMAT CAD FILE OF THIS DRAWING IS UNCONTROLLED. THE USER SHALL VERIFY TRACEABILITY OF THIS DRAWING TO THE LATEST CONTROLLED VERSION.

FLORIDA POWER & LIGHT
DANIA BEACH ENERGY CENTER – UNIT 7
SITE ARRANGEMENT

PROJECT
195190-DS-1001

CODE
AREA

DRAWING NUMBER
1

REV
1

BLACK & VEATCH

DESIGNER
OC

CHECKED
OC

STATE OF FLORIDA
PROFESSIONAL ENGINEER

JOHN C. BARRANCO
LICENSE
1991

THIS DRAWING HAS BEEN ELECTRONICALLY SIGNED AND SEALED BY JOHN C. BARRANCO, JR., P.E. ON THE DATE OF 07/19/2017. PRINTED COPIES OF THIS DOCUMENT ARE NOT CONSIDERED SIGNED AND SEALED PER THE SIGNATURE MUST BE VERIFIED ON ANY ELECTRONIC COPIES.