

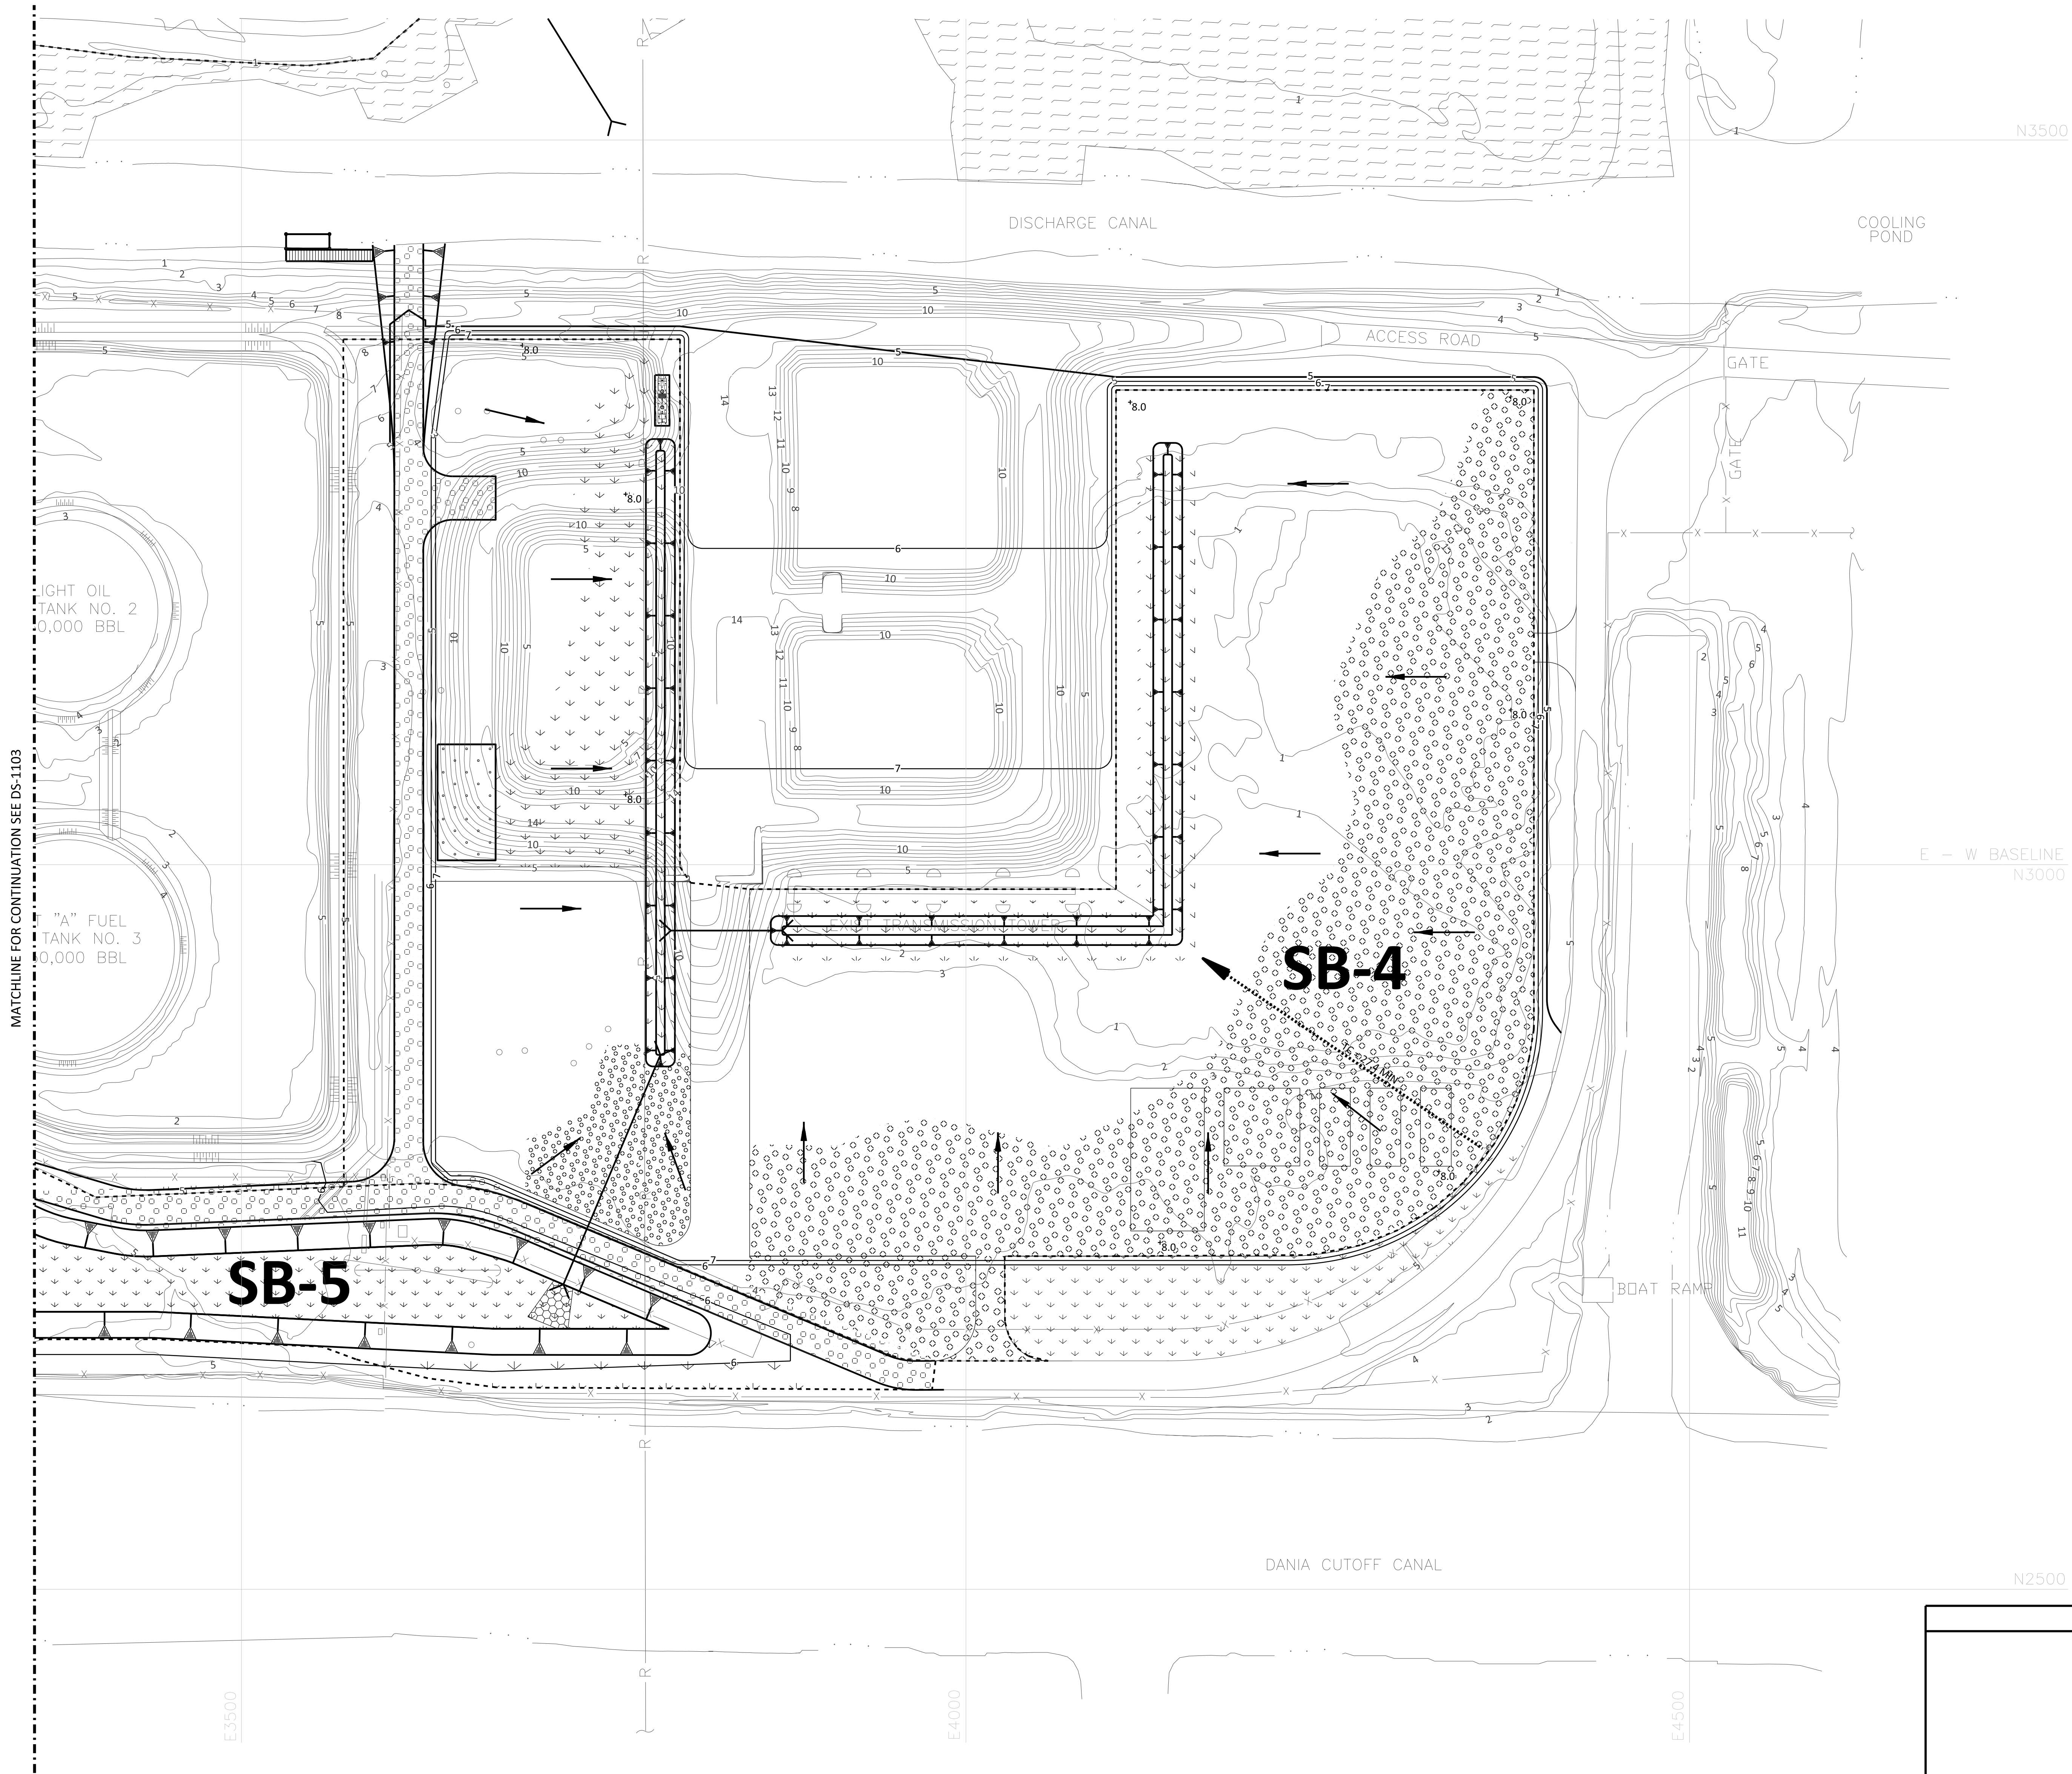


4490885
07/17/2017 10:24 AM
MicroStation v8.11.3.578
File: 195190-1.dwg

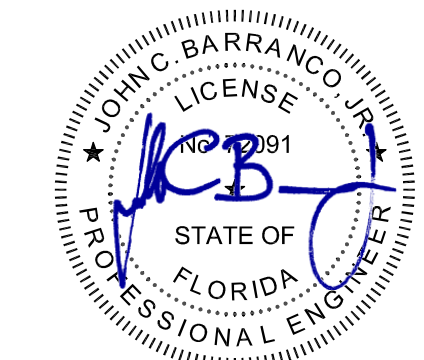

MATCHLINE FOR CONTINUATION SEE DS-1103

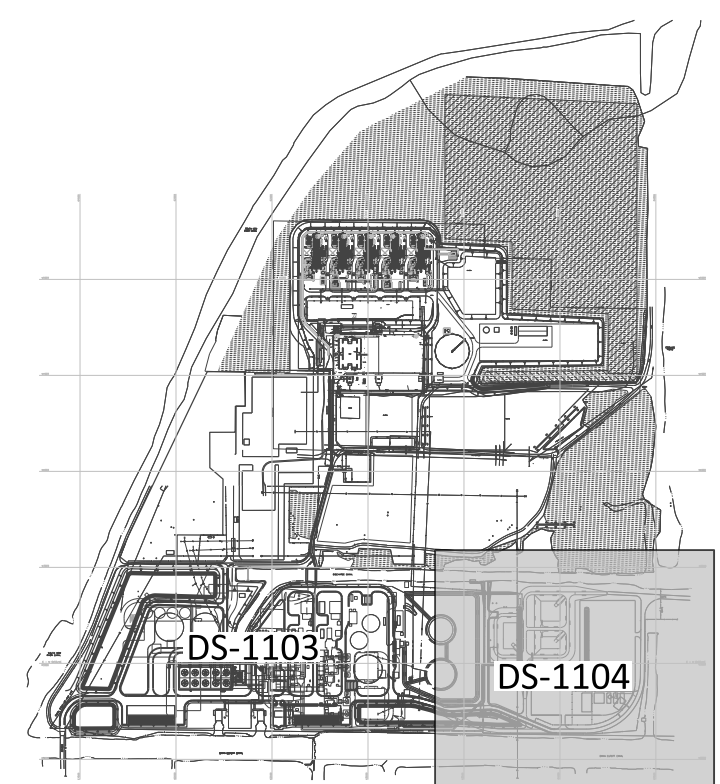

ISSUED FOR PERMITTING

THE DISTRIBUTION AND USE OF THE NATIVE FORMAT CAD FILE OF THIS DRAWING IS UNCONTROLLED. THE USER SHALL VERIFY TRACEABILITY OF THIS DRAWING TO THE LATEST CONTROLLED VERSION.

FLORIDA POWER & LIGHT
DANIA BEACH ENERGY CENTER - UNIT 7
PROPOSED STORMWATER
MANAGEMENT PLAN
CRAFT PARKING AND LAYDOWN AREA

PROJECT
195190-DS-1104
CODE
AREA

DRAWING NUMBER
0
REV

DESIGNER	OC	DRAWN	KED
CHECKED	DATE		

NO	DATE	ISSUED FOR PERMITTING	KED	OC	JCB	EEB
0	12/11/2017	ISSUED FOR PERMITTING	DRN	DES	CHK	PDE
REVISIONS AND RECORD OF ISSUE						

