

1 2 3 4 5 6 7 8 9 10

A

B

C

D

E

F

G

A

B


C

D


E

F



G

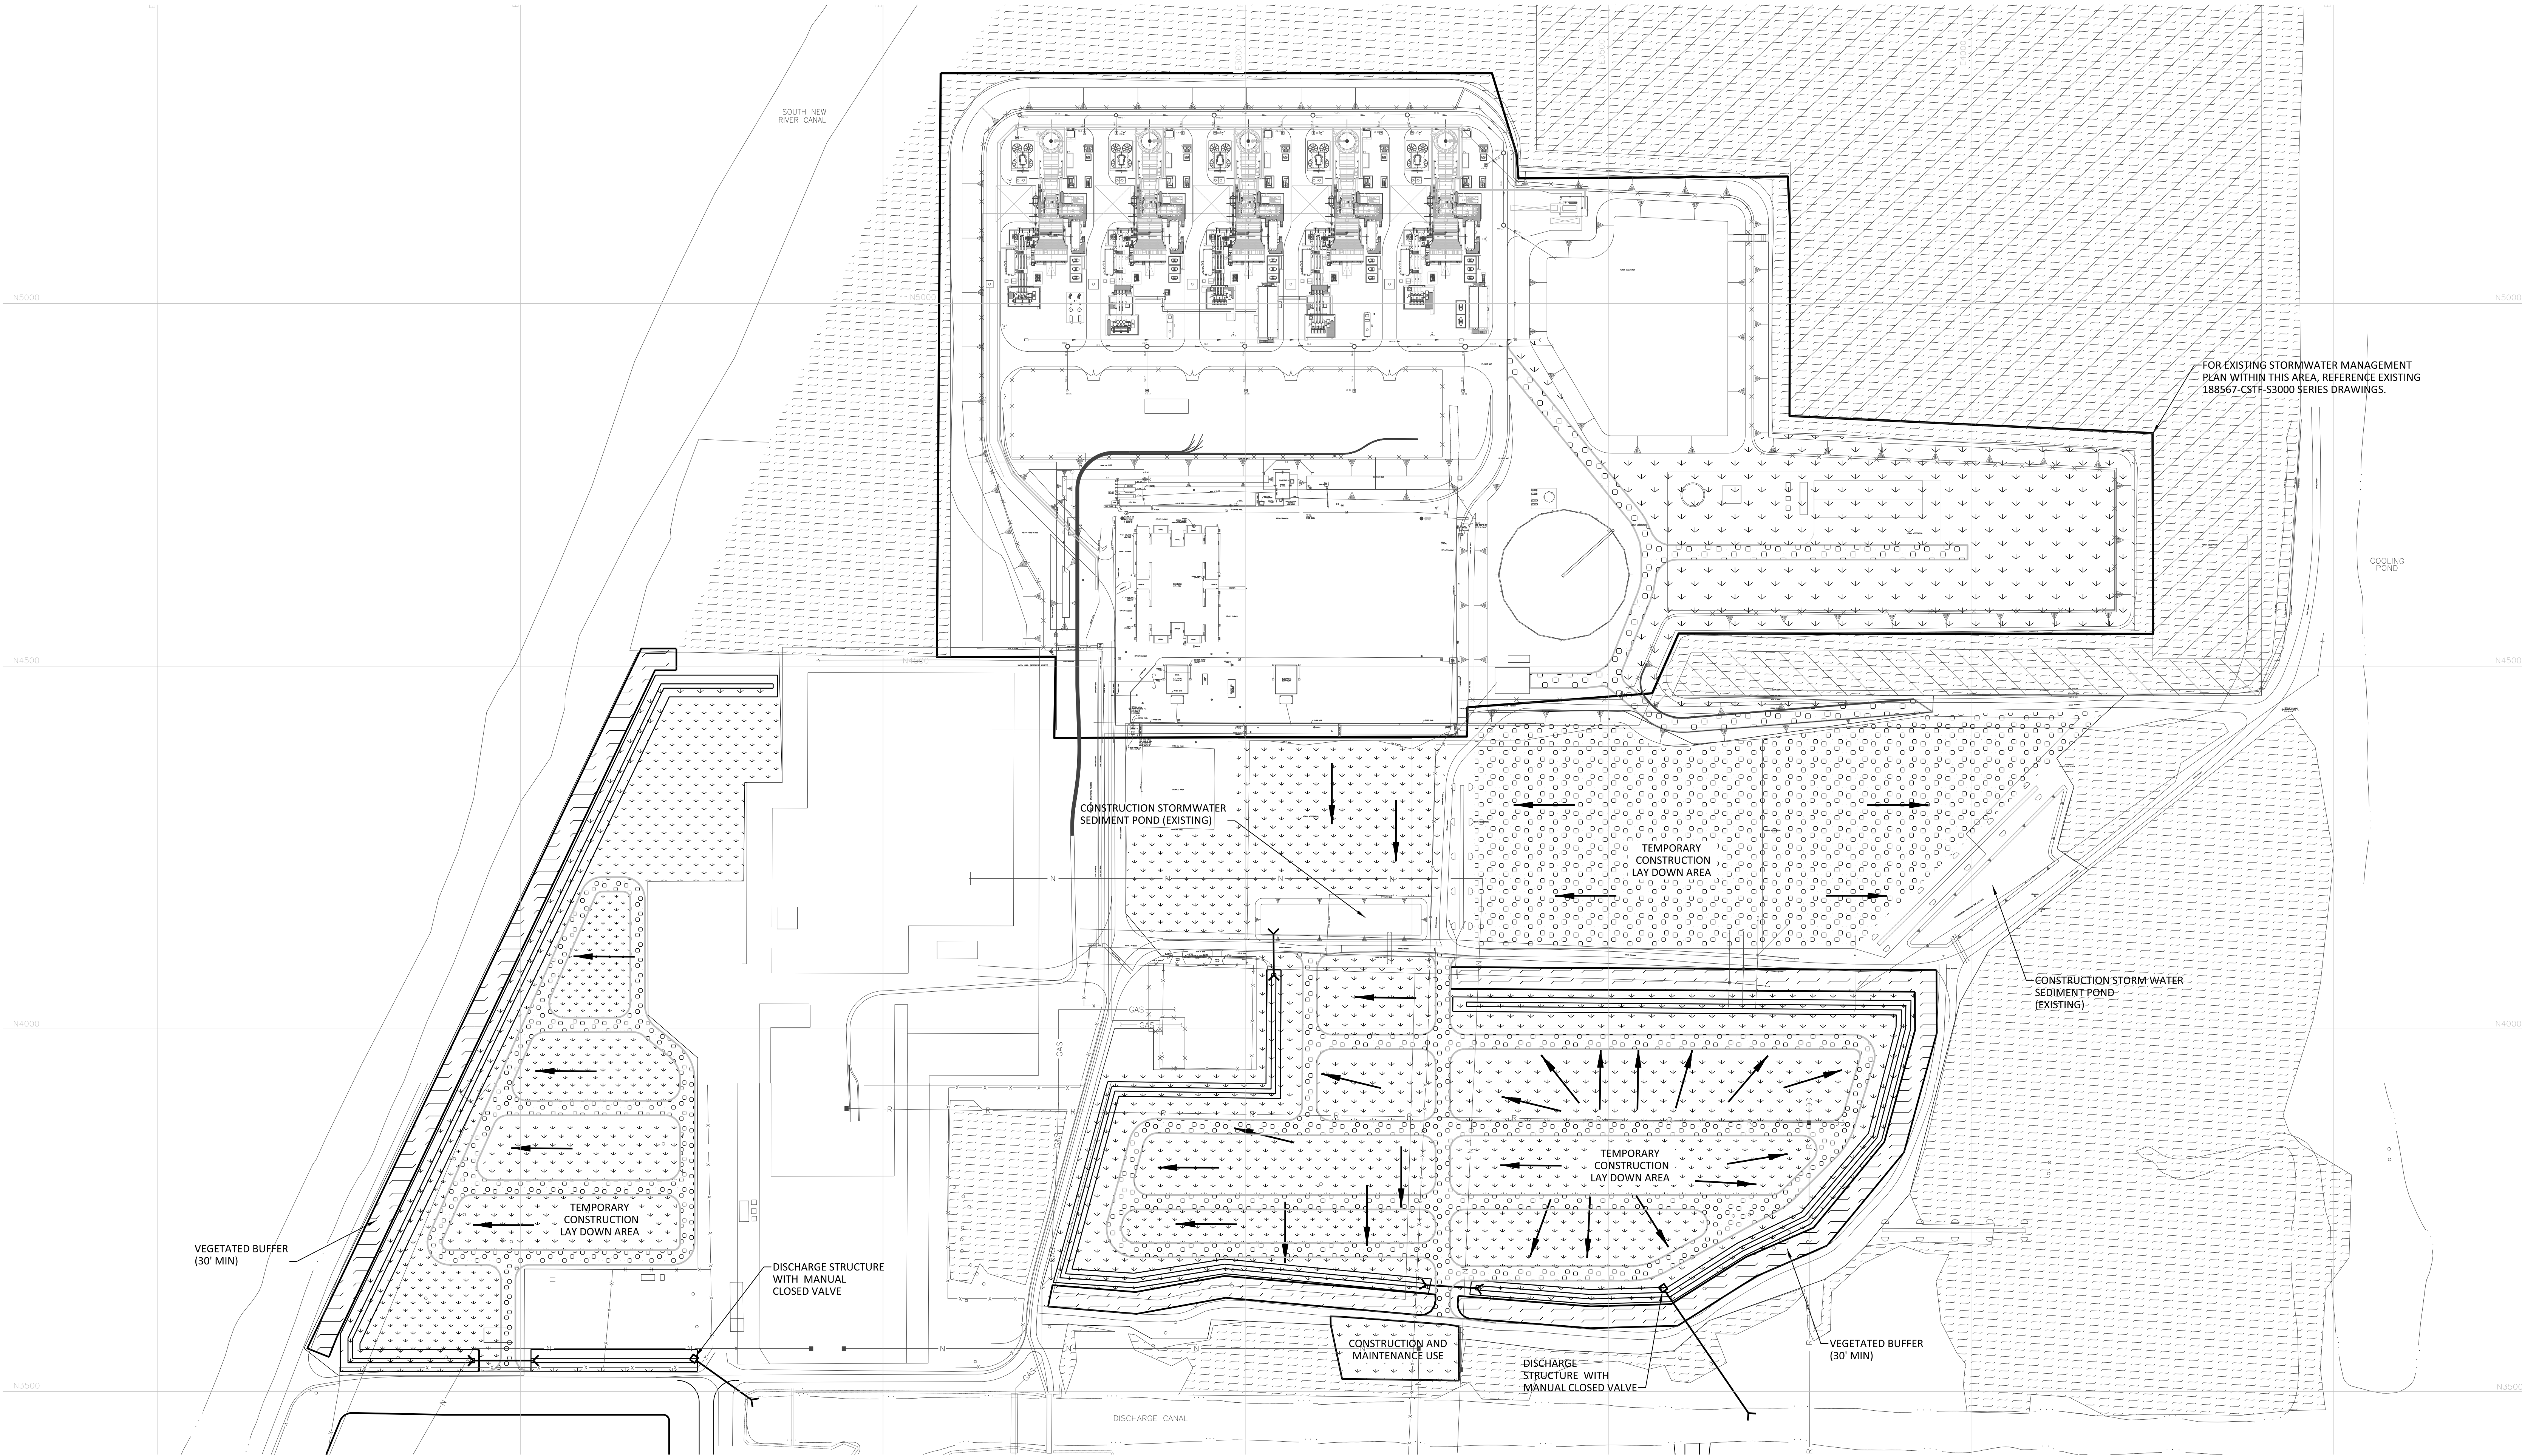



FOR EXISTING STORMWATER MANAGEMENT PLAN WITHIN THIS AREA, REFERENCE EXISTING 188567-CSTF-S3000 SERIES DRAWINGS.

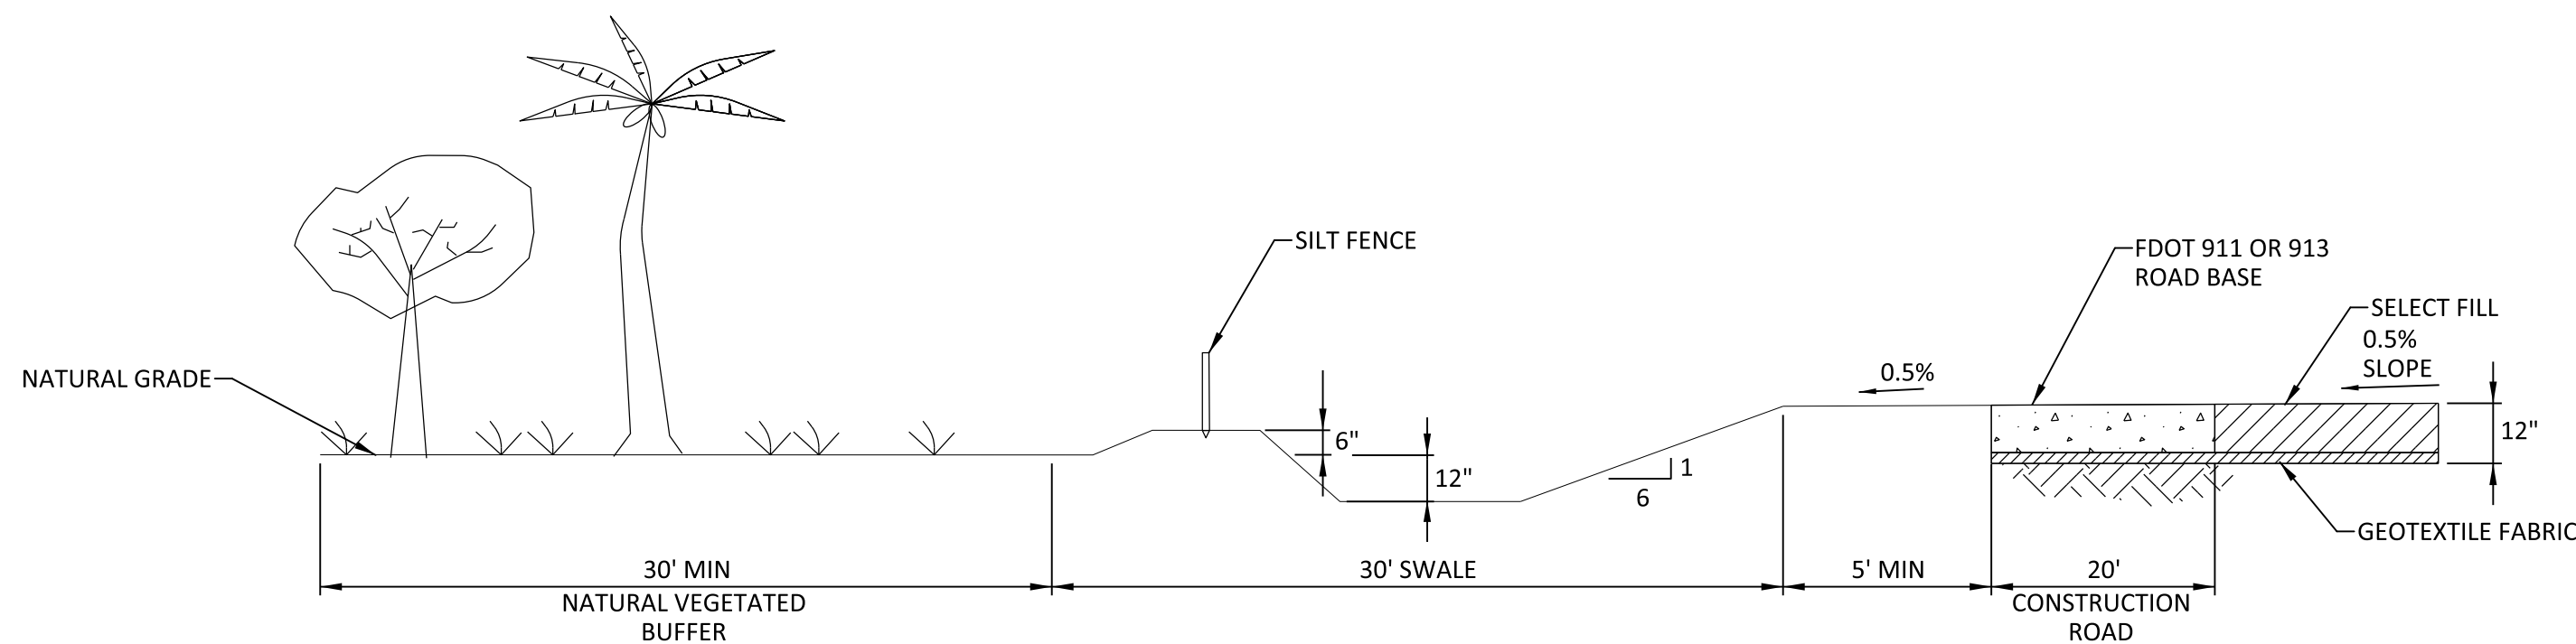

TEMPORARY CONSTRUCTION LAYDOWN
STORM WATER MANAGEMENT PLAN
NO SCALE

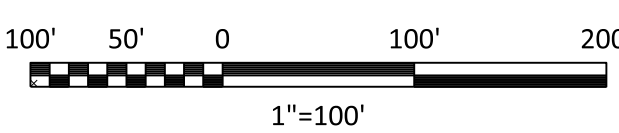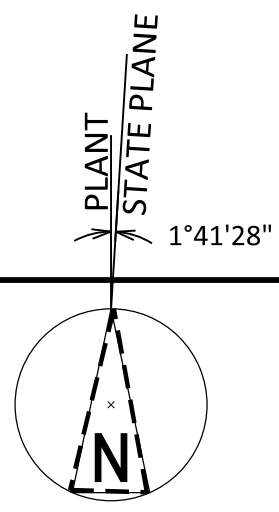

KEY PLAN

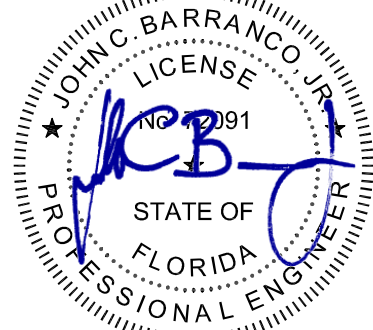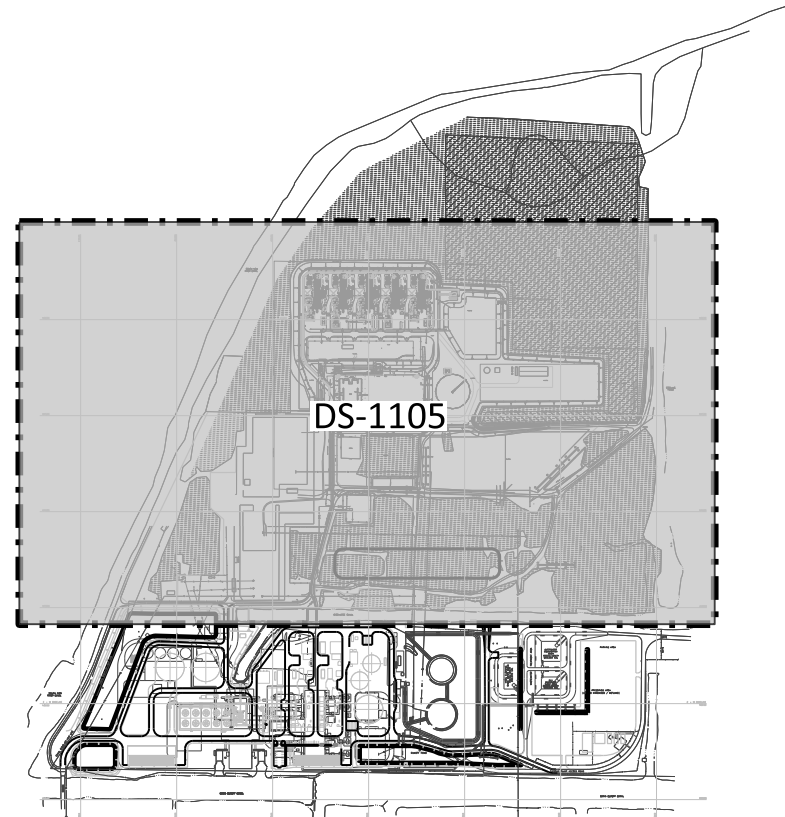

ISSUED FOR PERMITTING

THE DISTRIBUTION AND USE OF THE NATIVE FORMAT CAD FILE OF THIS DRAWING IS UNCONTROLLED. THE USER SHALL VERIFY TRACEABILITY OF THIS DRAWING TO THE LATEST CONTROLLED VERSION.

FLORIDA POWER & LIGHT
DANIA BEACH ENERGY CENTER – UNIT 7
PROPOSED STORMWATER
MANAGEMENT PLAN
TEMPORARY CONSTRUCTION AREA

PROJECT
195190-DS-1105
CODE
AREA

DRAWING NUMBER
195190-DS-1105
REV
0

4480885
07/17/2017 10:30 AM
MicroStation v8.11.3.578
File: 195190-1.dwg

0	12/11/2017	ISSUED FOR PERMITTING	KED	OC	JCB	EEB
NO	DATE	REVISIONS AND RECORD OF ISSUE	DRN	DES	CHK	PDE APP