



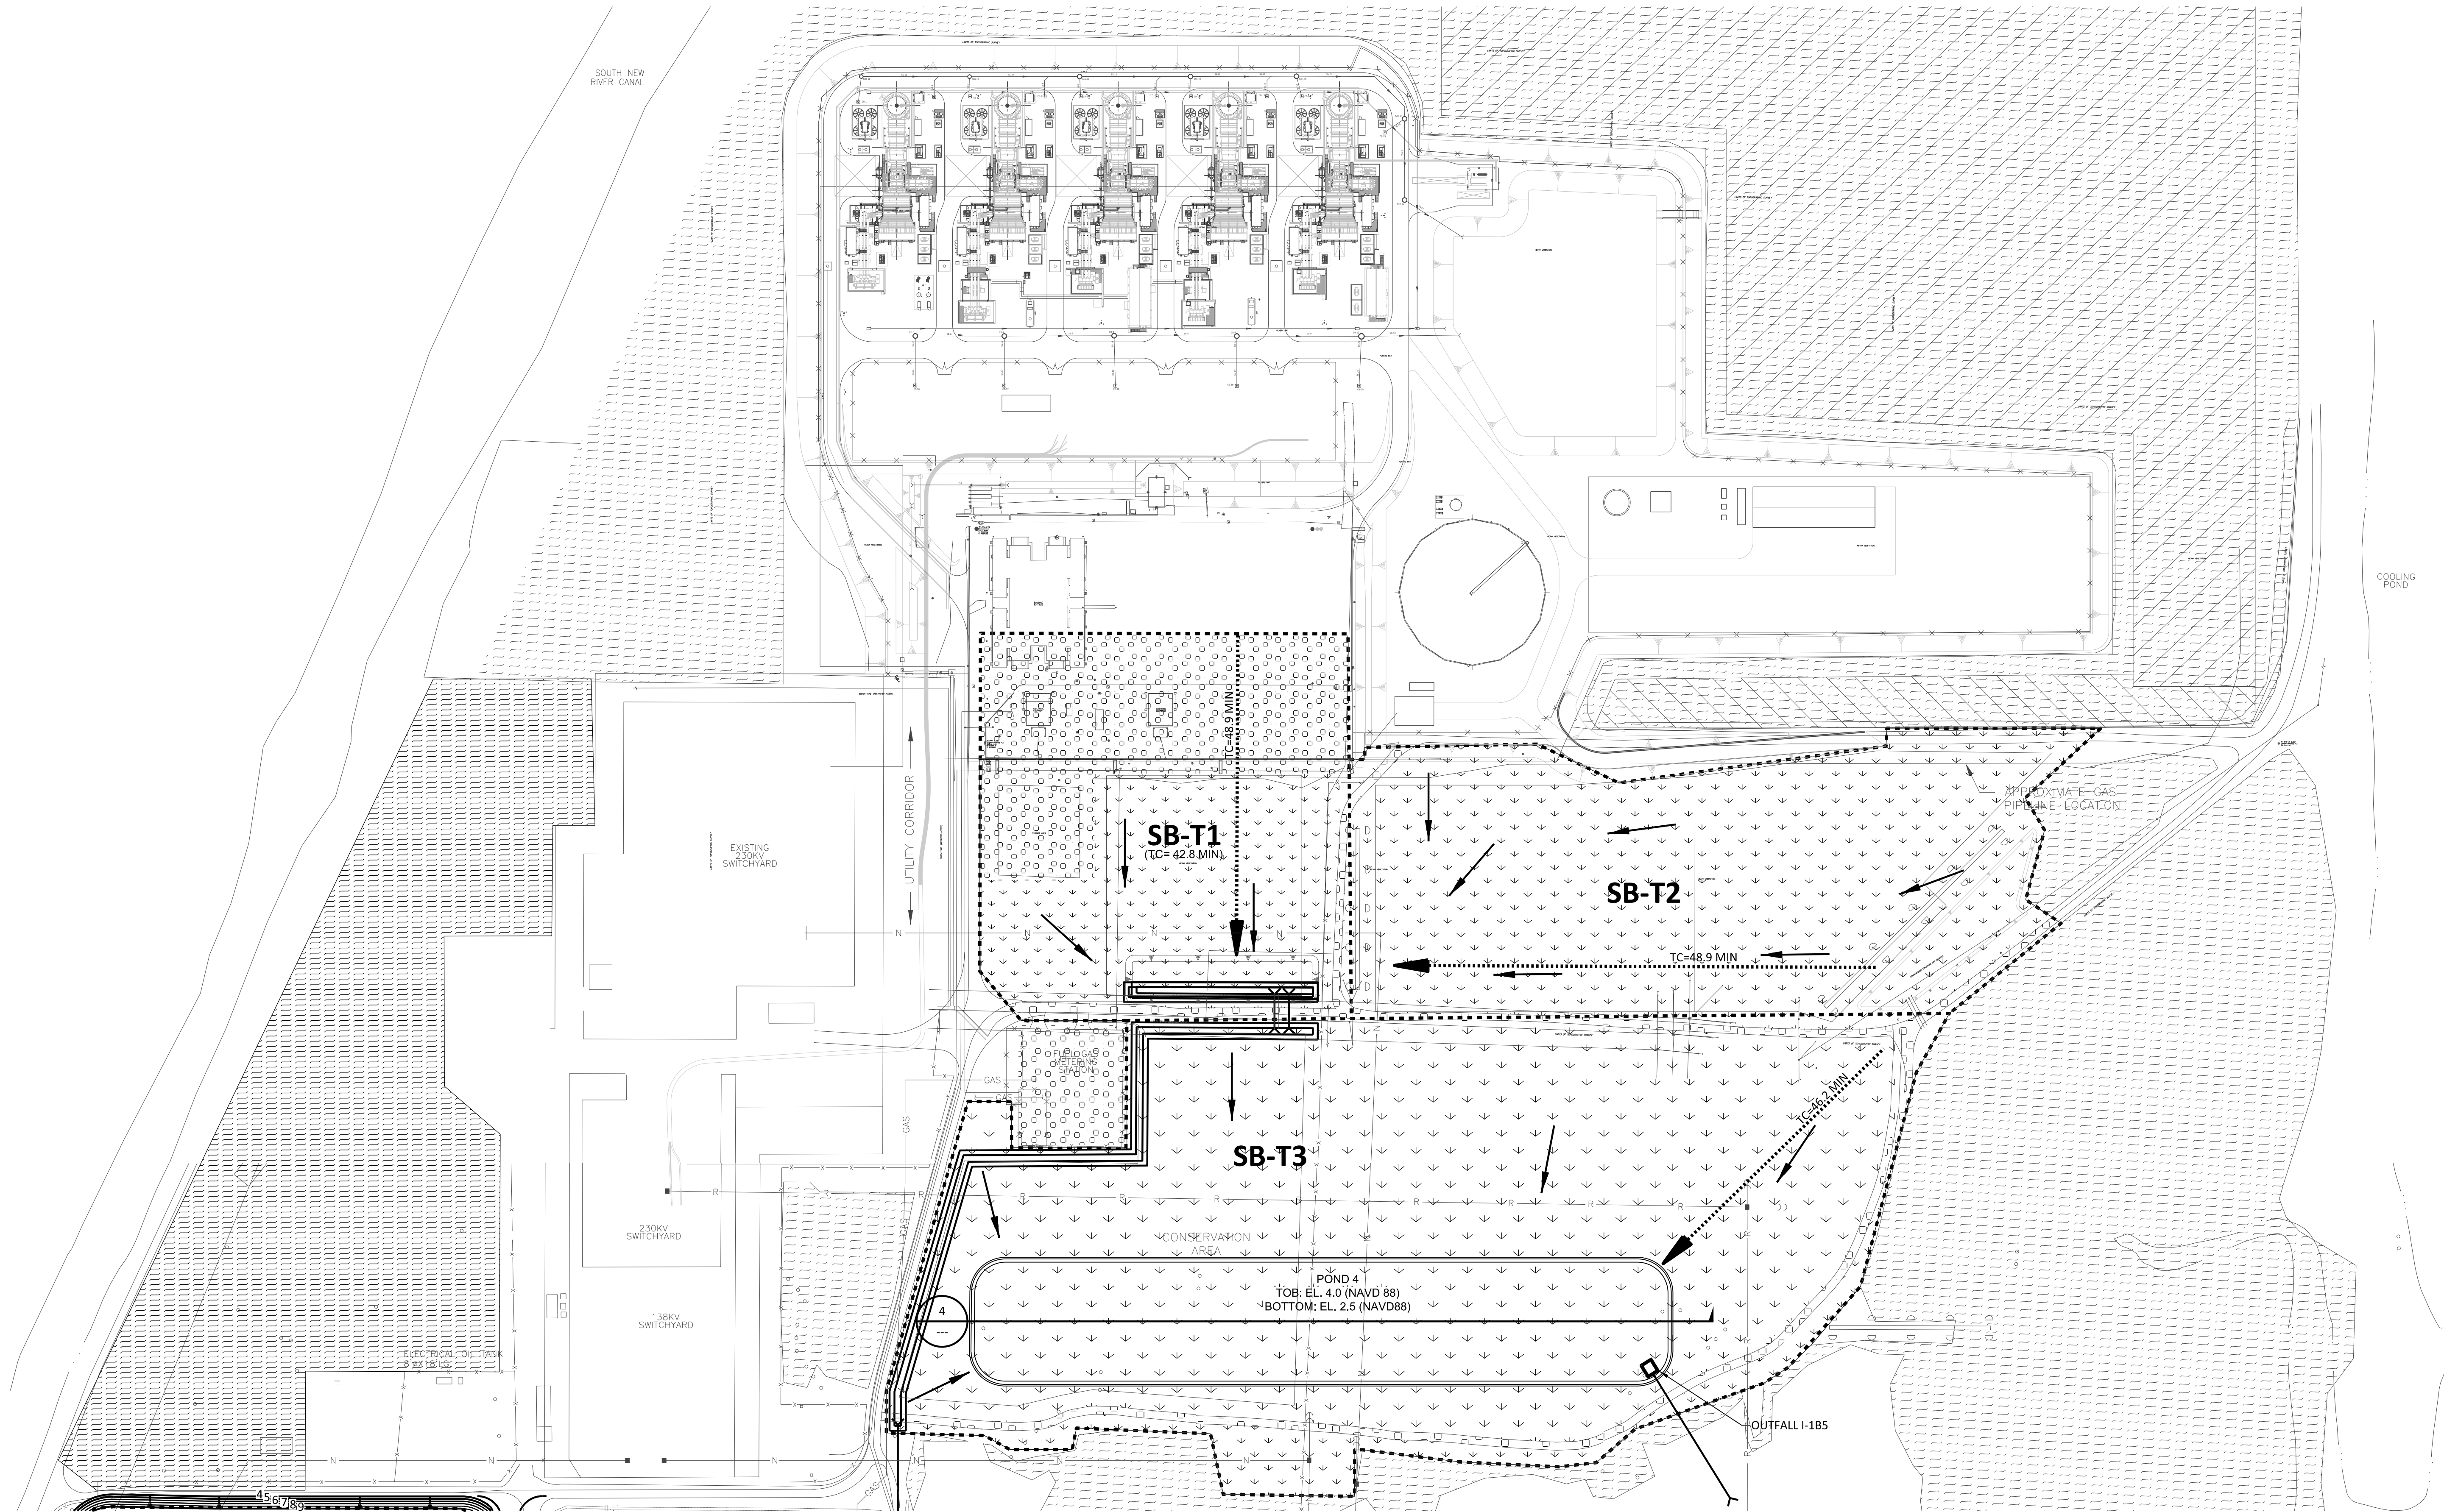


Final Construction and Maintenance Use Acreage & Surfacing						
Sub Basin	Total Area		Pervious (Acres)	Impervious - other (Acres)	Impervious - Building (Acres)	Impervious - Water Surface (Acres)
	(Acres)	(% Impervious)*				
SB-T1	5.29	43%	3.00	2.29	0.00	0.00
SB-T2	6.17	0%	6.17	0.00	0.00	0.00
SB-T3	14.18	25%	10.60	0.48	0.00	3.10
Total Site	25.64	23%	19.77	2.77	0.00	3.10

* % Impervious includes Impervious - Other, Impervious - Building, and Impervious - Water Surfaces.

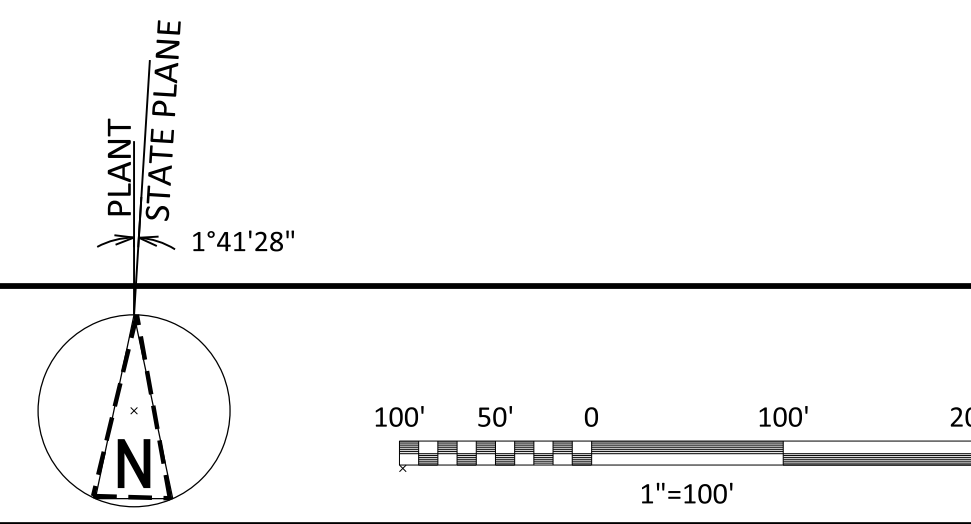

ISSUED FOR PERMITTING

THE DISTRIBUTION AND USE OF THE NATIVE FORMAT CAD FILE OF THIS DRAWING IS UNCONTROLLED. THE USER SHALL VERIFY TRACEABILITY OF THIS DRAWING TO THE LATEST CONTROLLED VERSION.

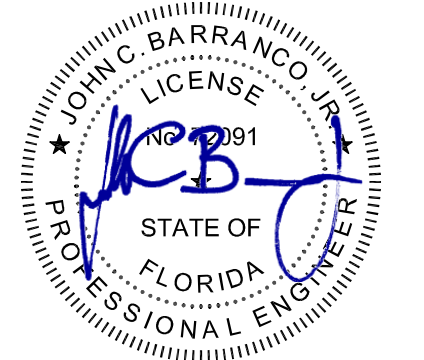

THIS ITEM HAS BEEN ELECTRONICALLY SIGNED AND SEALED BY J. BARRANCO, P.E., ON THE DATE 07/12/2017. PRINTED COPIES OF THIS DOCUMENT ARE NOT CONSIDERED SIGNED AND SEALED AND THE SIGNATURE MUST BE VERIFIED ON ANY ELECTRONIC COPIES.

4490885
07/12/2017 02:02 PM
MicroStation v8.11.3.578
F:\05-105-1-4

REVISIONS AND RECORD OF ISSUE			ENGINEER			DRAWN			PROJECT			DRAWING NUMBER			REV		
0	12/11/2017	ISSUED FOR PERMITTING	KED	OC	JCB	EEB			FLORIDA POWER & LIGHT DANIA BEACH ENERGY CENTER – UNIT 7 PROPOSED STORMWATER MANAGEMENT PLAN CONSTRUCTION AND MAINTENANCE			195190-DS-1105B			0		
NO	DATE		DRN	DES	CHK	PDE	APP					AREA					