



07/20/2017 08:44 AM Full Size 1=1
MicroStation v8.11.9.578

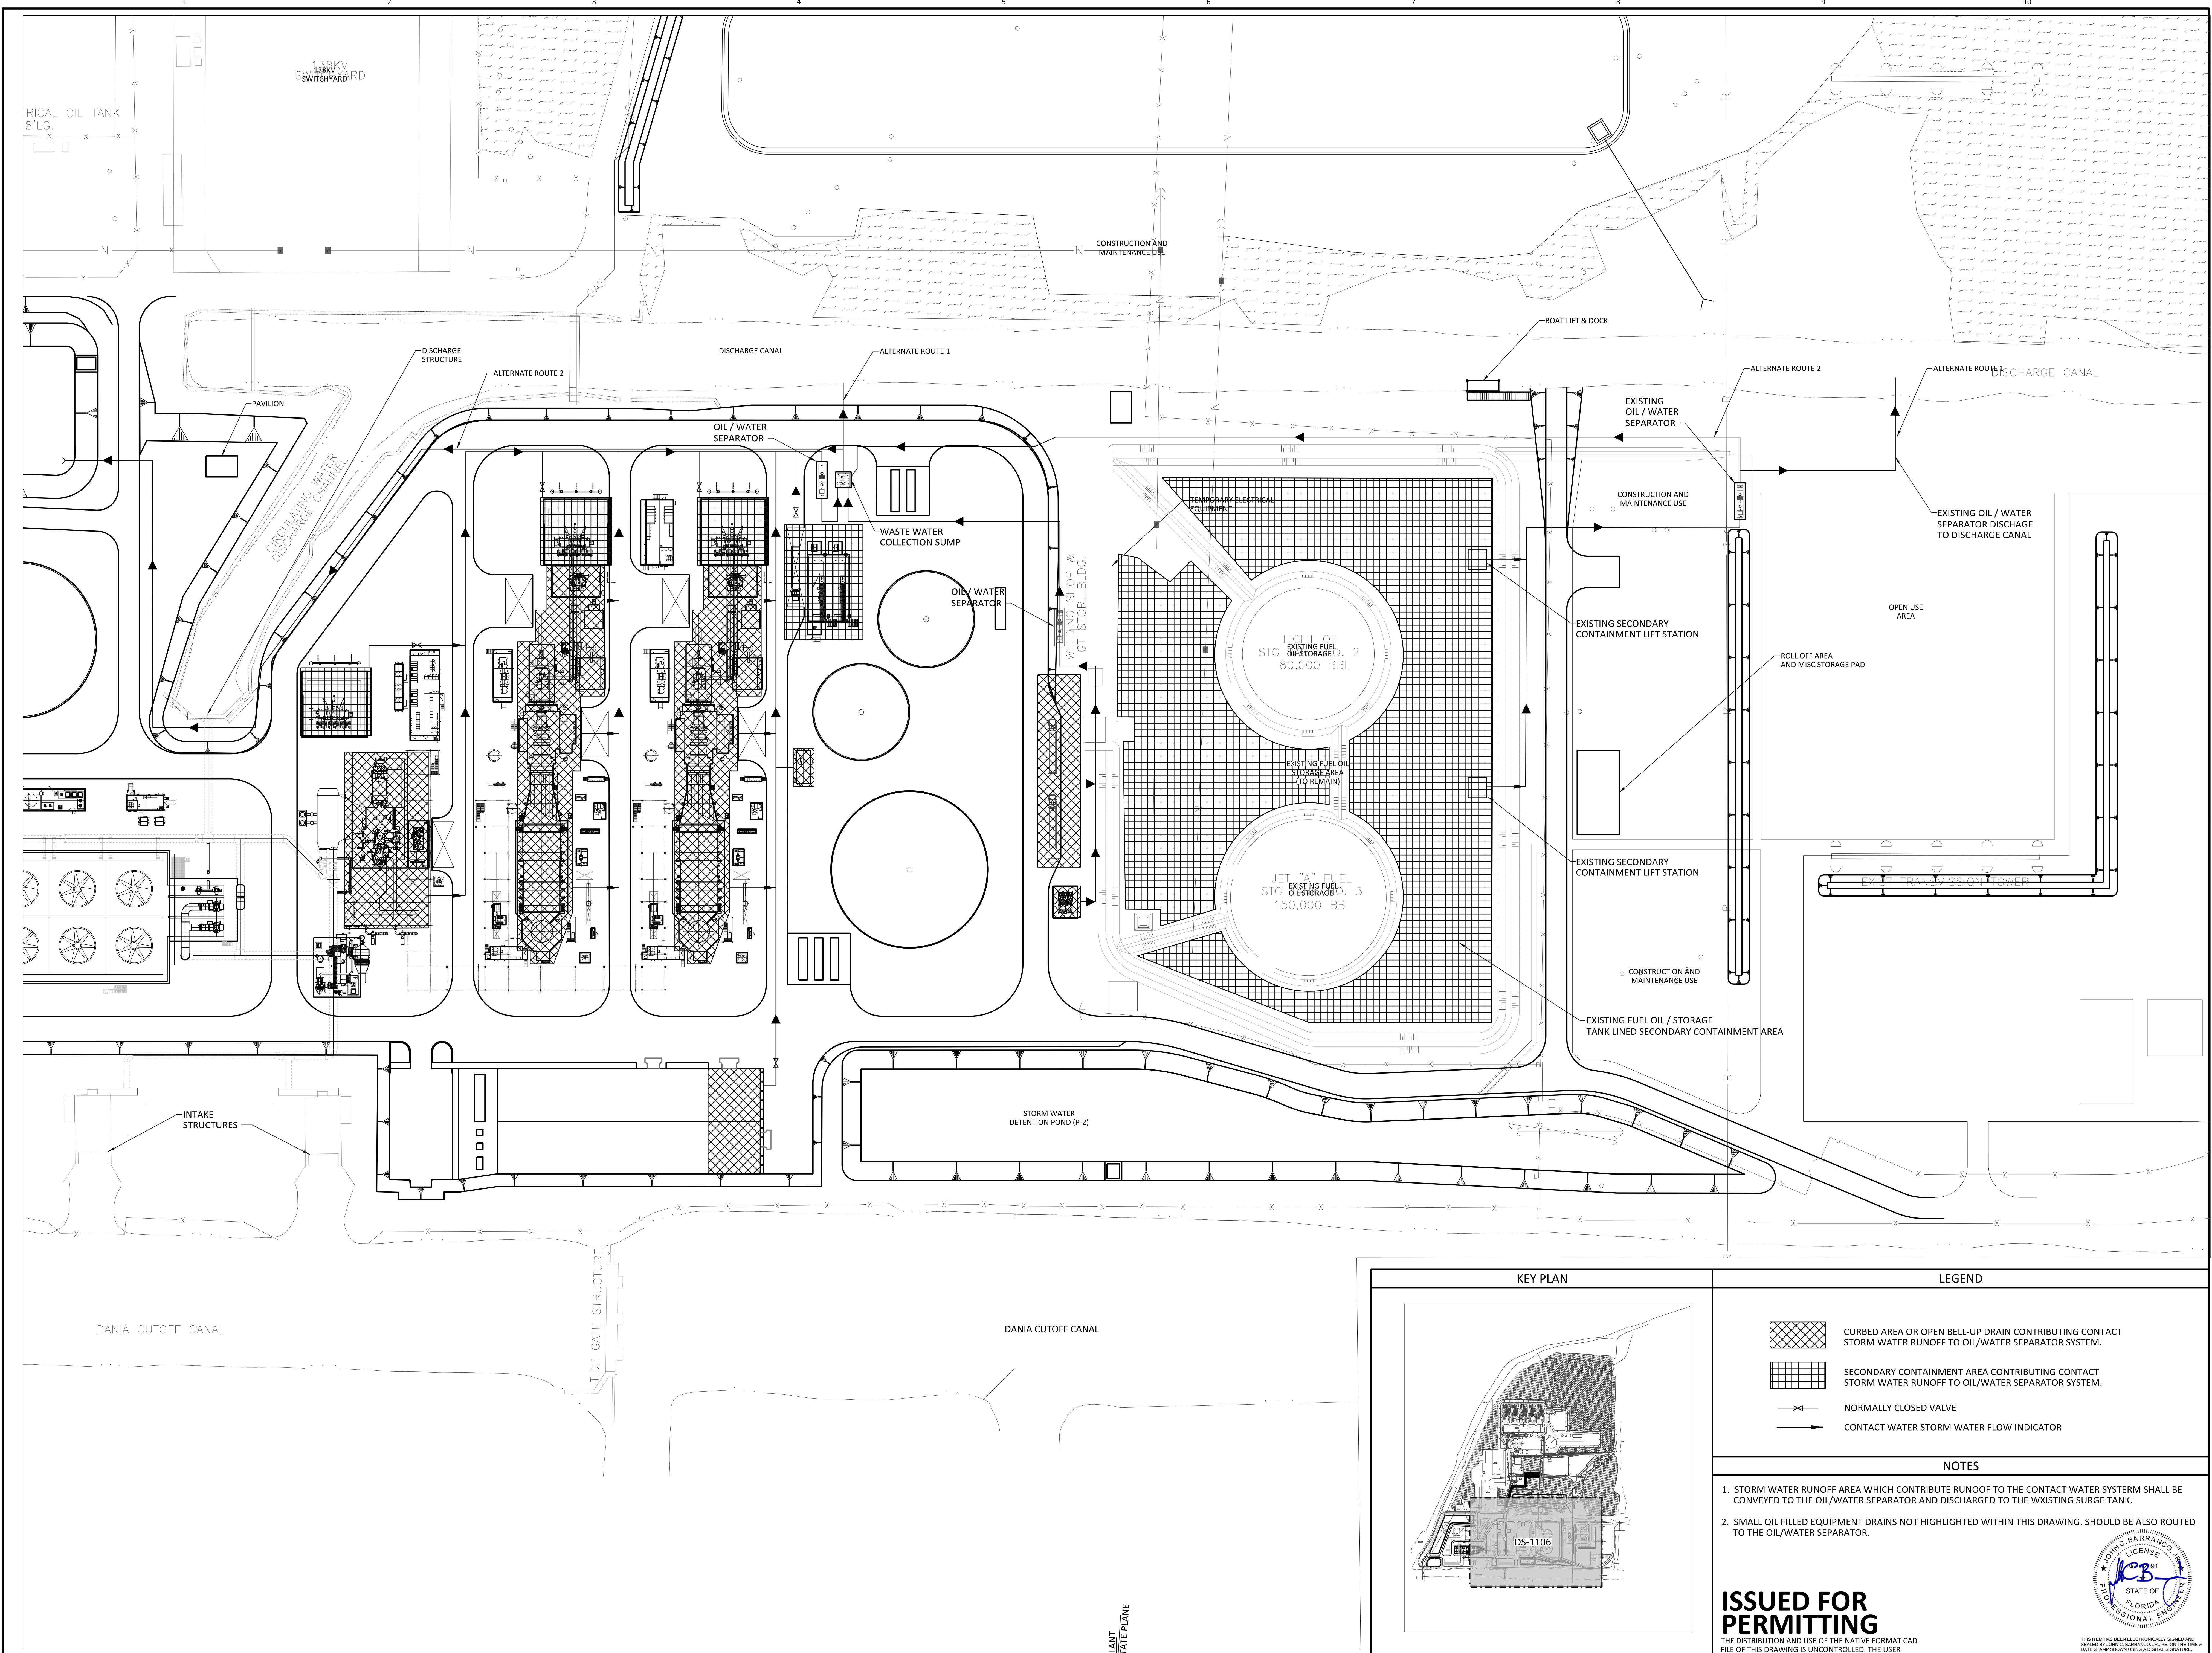

KEY PLAN

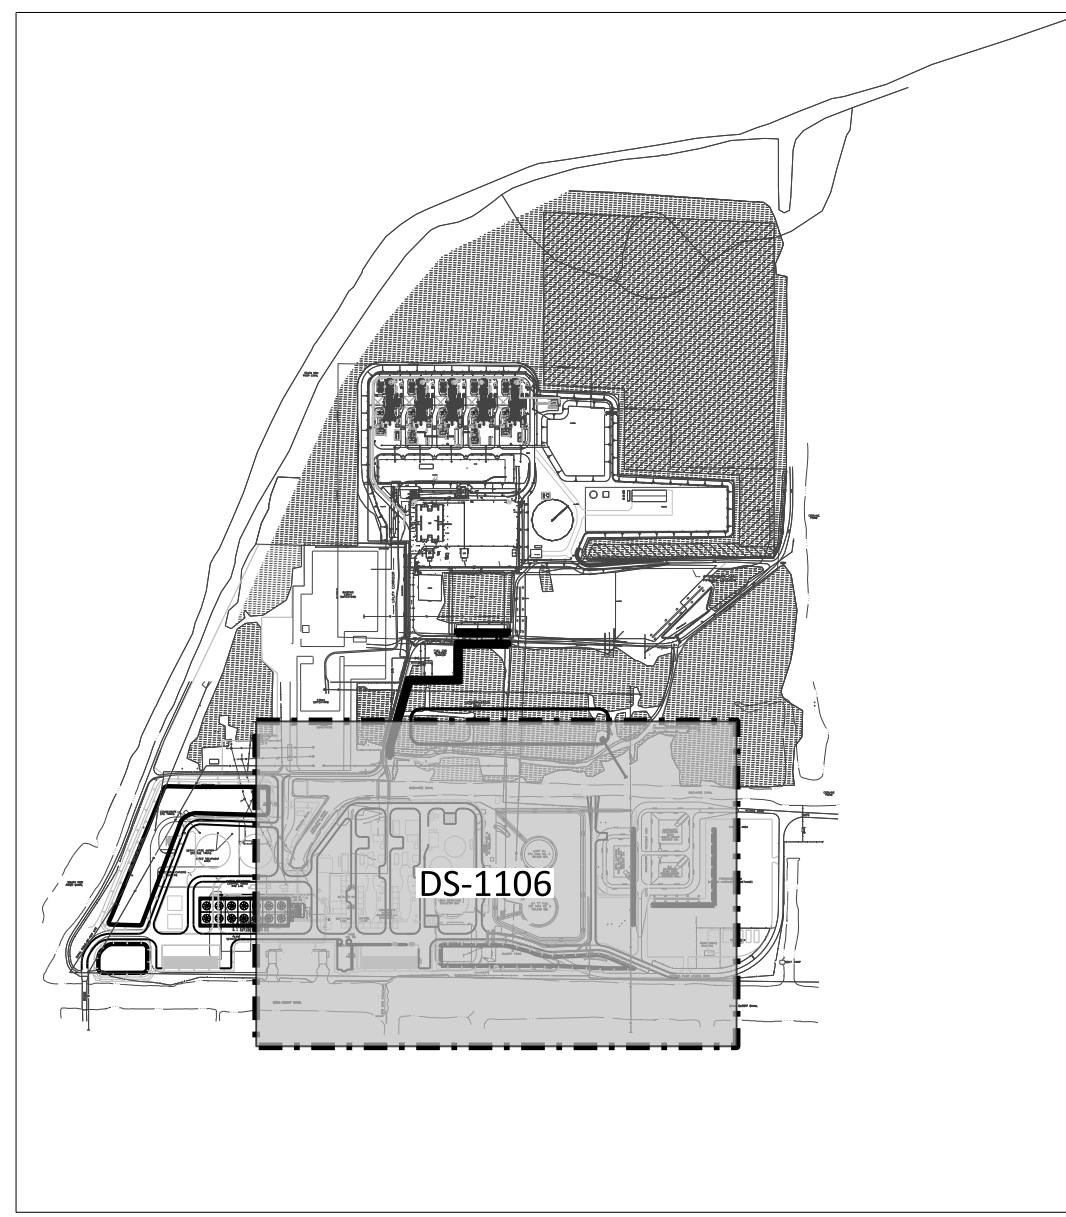

LEGEND


- CURBED AREA OR OPEN BELL-UP DRAIN CONTRIBUTING CONTACT STORM WATER RUNOFF TO OIL/WATER SEPARATOR SYSTEM.
- SECONDARY CONTAINMENT AREA CONTRIBUTING CONTACT STORM WATER RUNOFF TO OIL/WATER SEPARATOR SYSTEM.
- NORMALLY CLOSED VALVE
- CONTACT WATER STORM WATER FLOW INDICATOR

NOTES

- STORM WATER RUNOFF AREA WHICH CONTRIBUTE RUNOFF TO THE CONTACT WATER SYSTEM SHALL BE CONVEYED TO THE OIL/WATER SEPARATOR AND DISCHARGED TO THE WXISTING SURGE TANK.
- SMALL OIL FILLED EQUIPMENT DRAINS NOT HIGHLIGHTED WITHIN THIS DRAWING. SHOULD BE ALSO ROUTED TO THE OIL/WATER SEPARATOR.

ISSUED FOR PERMITTING

THE DISTRIBUTION AND USE OF THE NATIVE FORMAT CAD FILE OF THIS DRAWING IS UNCONTROLLED. THE USER SHALL VERIFY TRACEABILITY OF THIS DRAWING TO THE LATEST CONTROLLED VERSION.

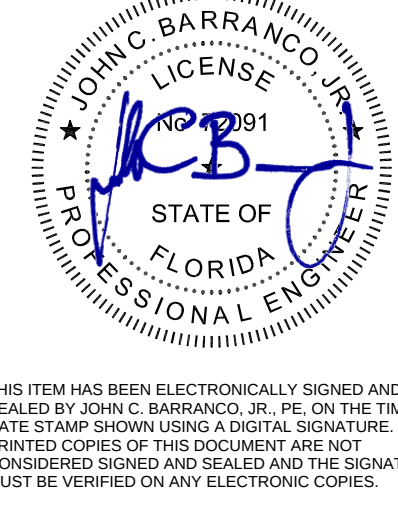

FLORIDA POWER & LIGHT
DANIA BEACH ENERGY CENTER – UNIT 7
CONTACT STORMWATER PLAN
POWER BLOCK

PROJECT
195190-DS-1106

DRAWING NUMBER
REV
1

BLACK & VEATCH
DESIGNER
OC
CHECKED
DATE
DRAWN
KED

1	20/11/2017	ISSUED FOR PERMITTING	KED	OC	JCB	EEB
0	12/11/2017	ISSUED FOR PERMITTING	KED	OC	JCB	EEB
NO	DATE	REVISIONS AND RECORD OF ISSUE	DRN	DES	CHK	PDE APP

