



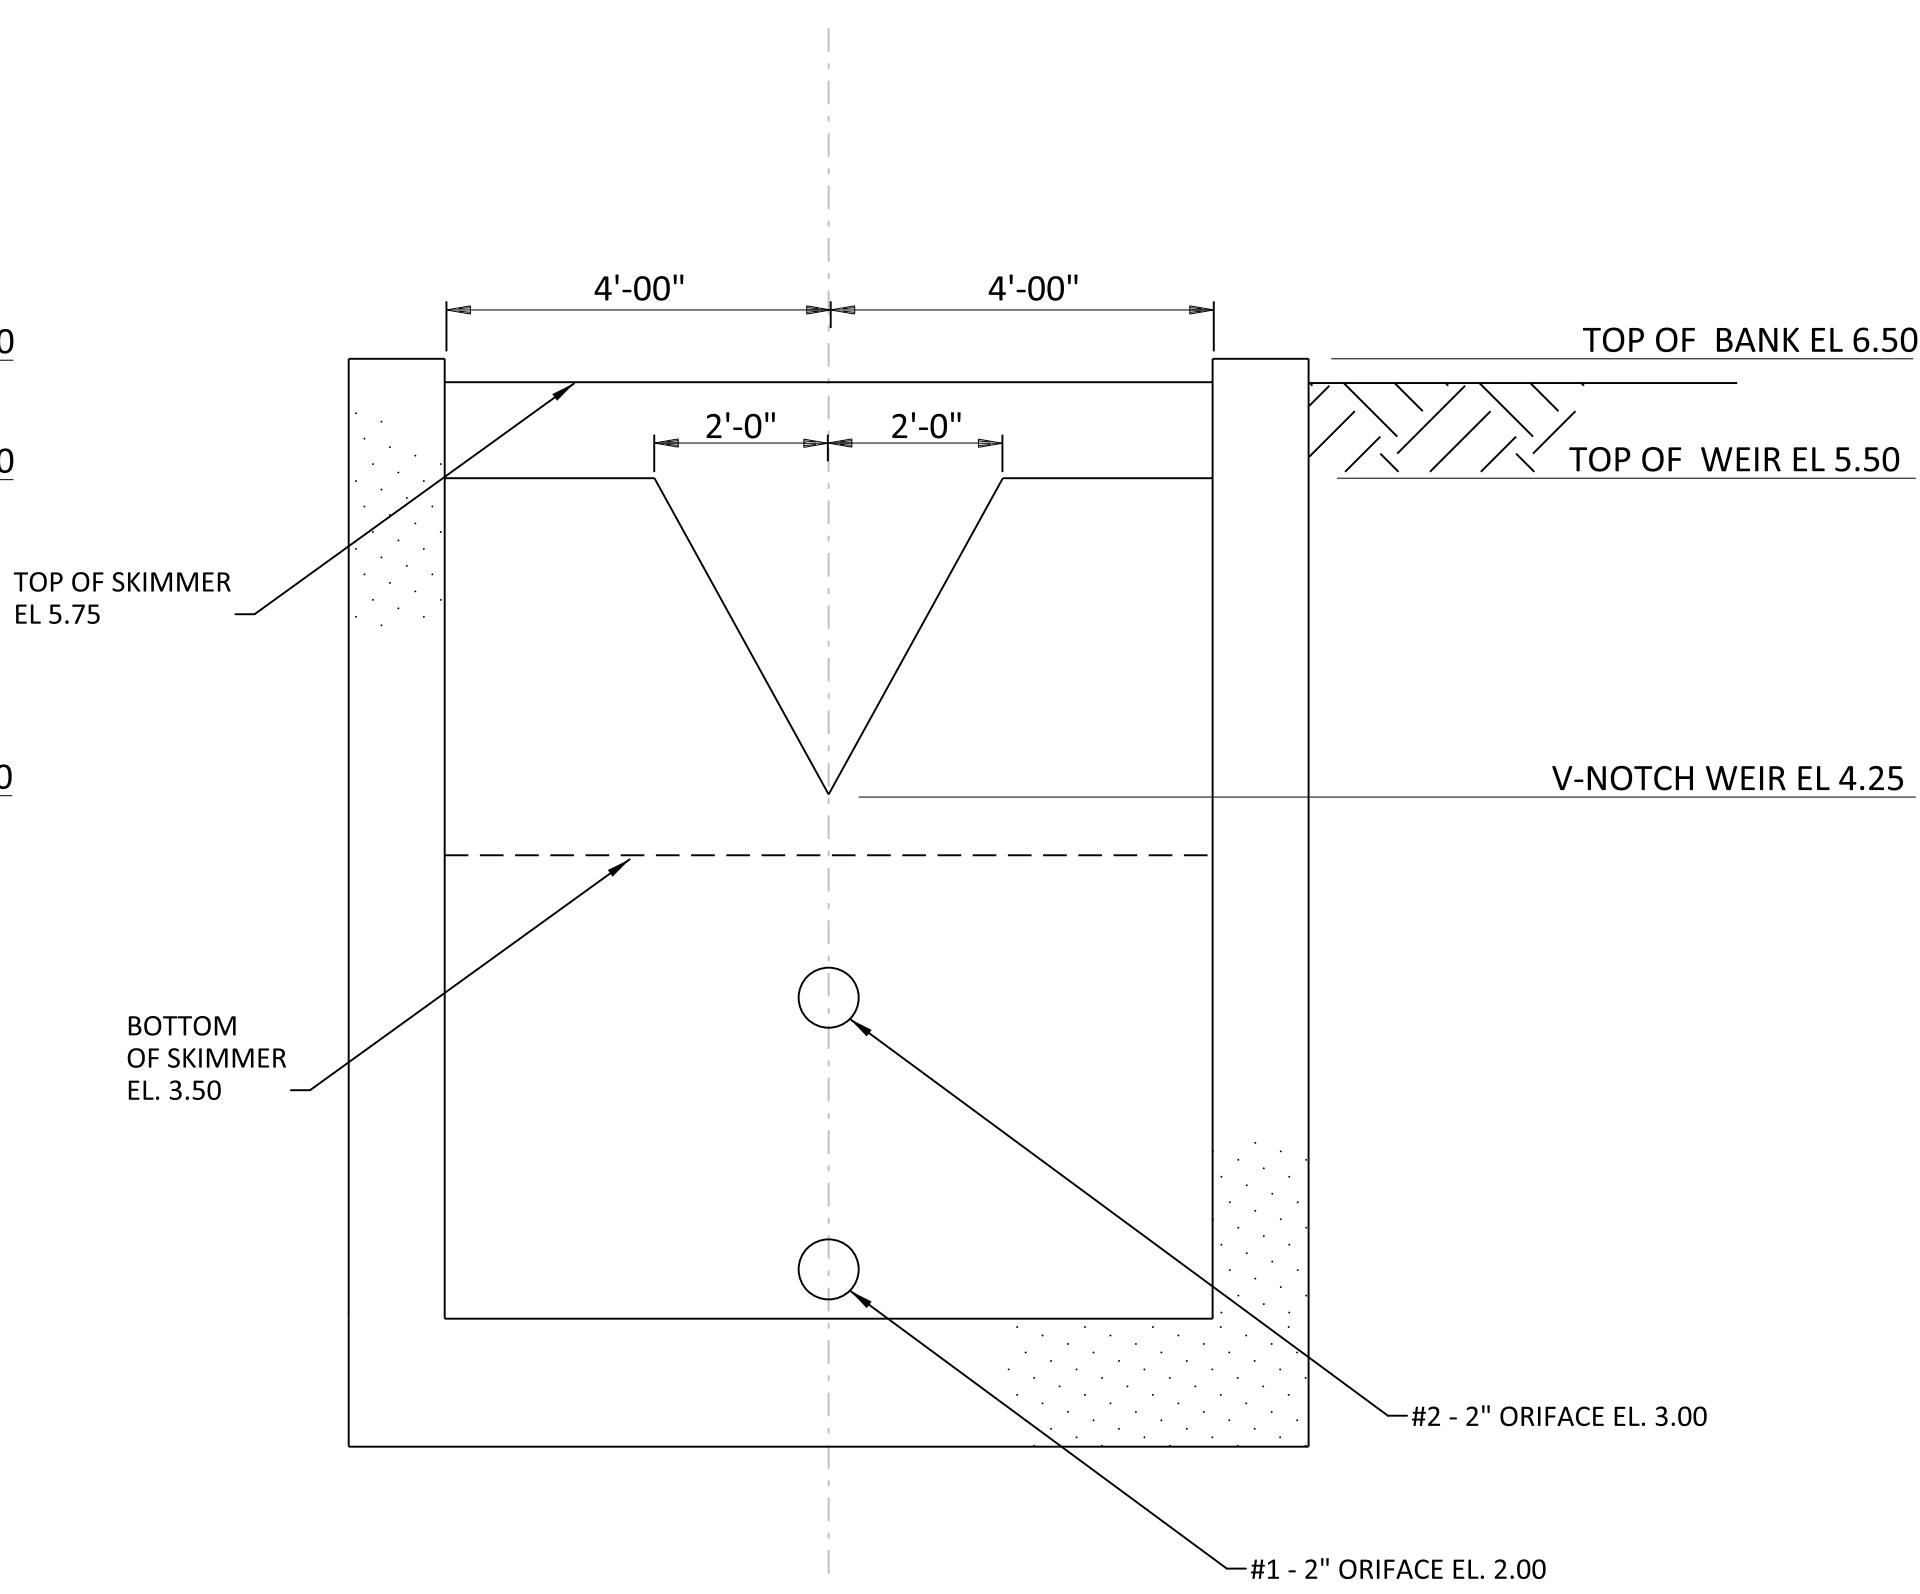


SECTION - 4  
P-1 STORMWATER DISCHARGE STRUCTURE DETAIL  
NO SCALE

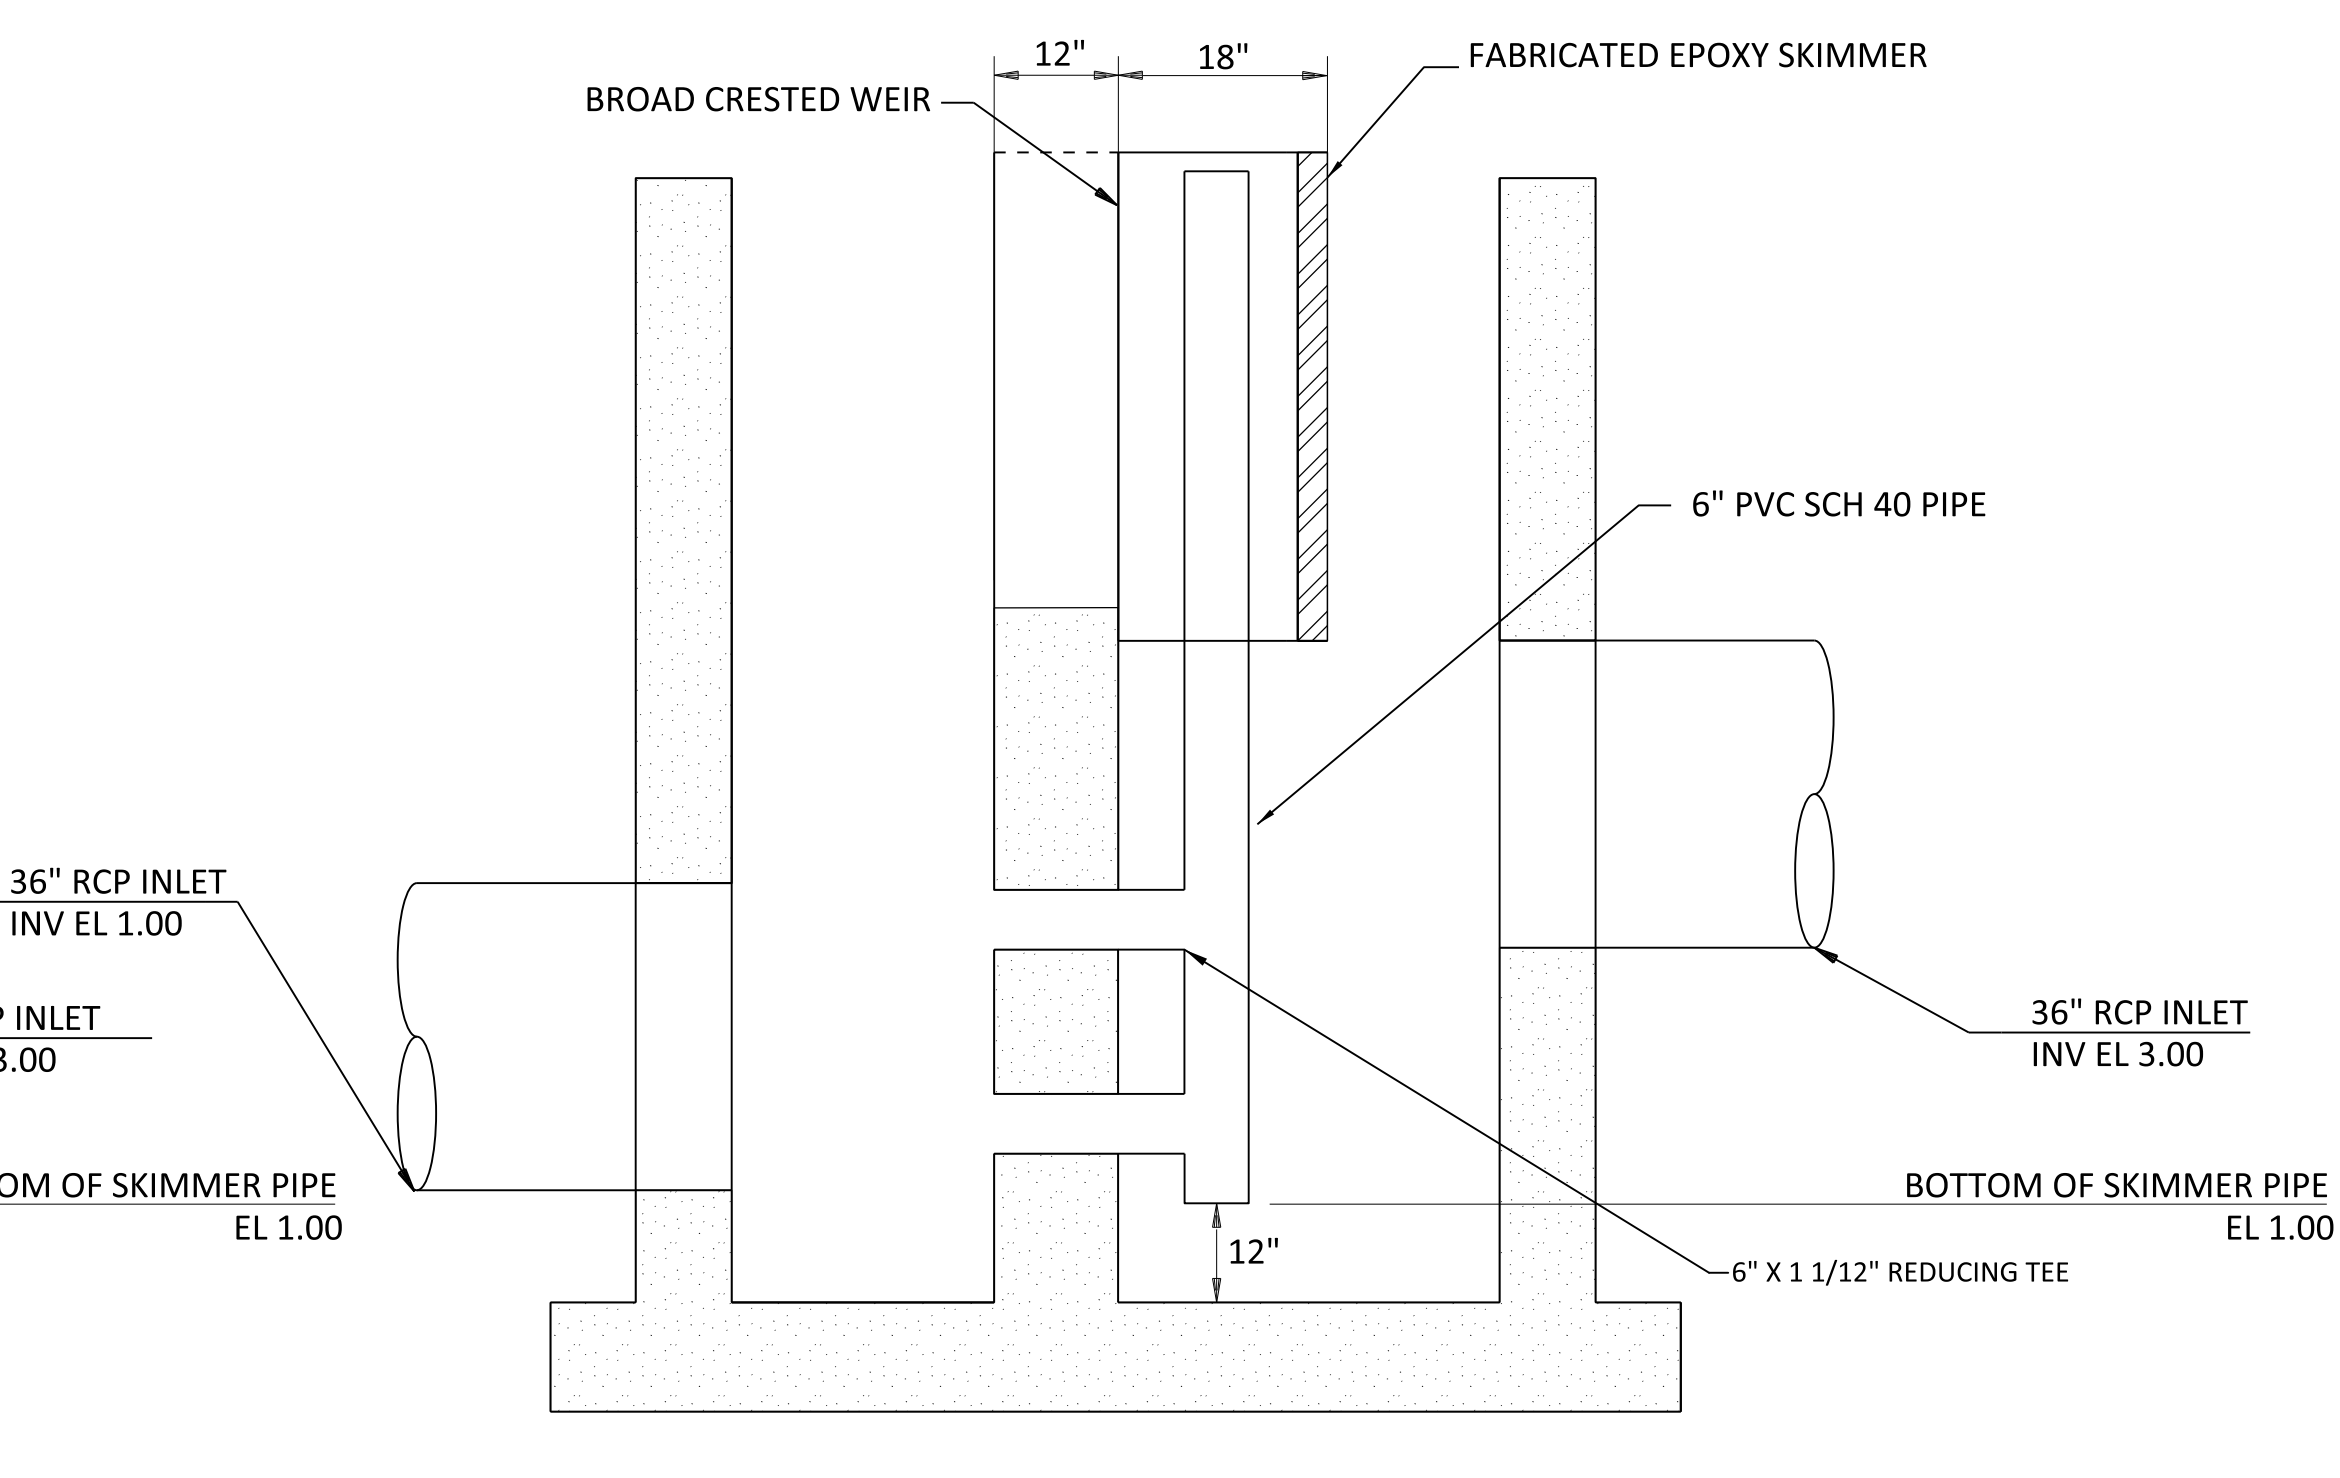

SECTION - 5


P-1 STORMWATER DISCHARGE STRUCTURE DETAIL  
NO SCALE

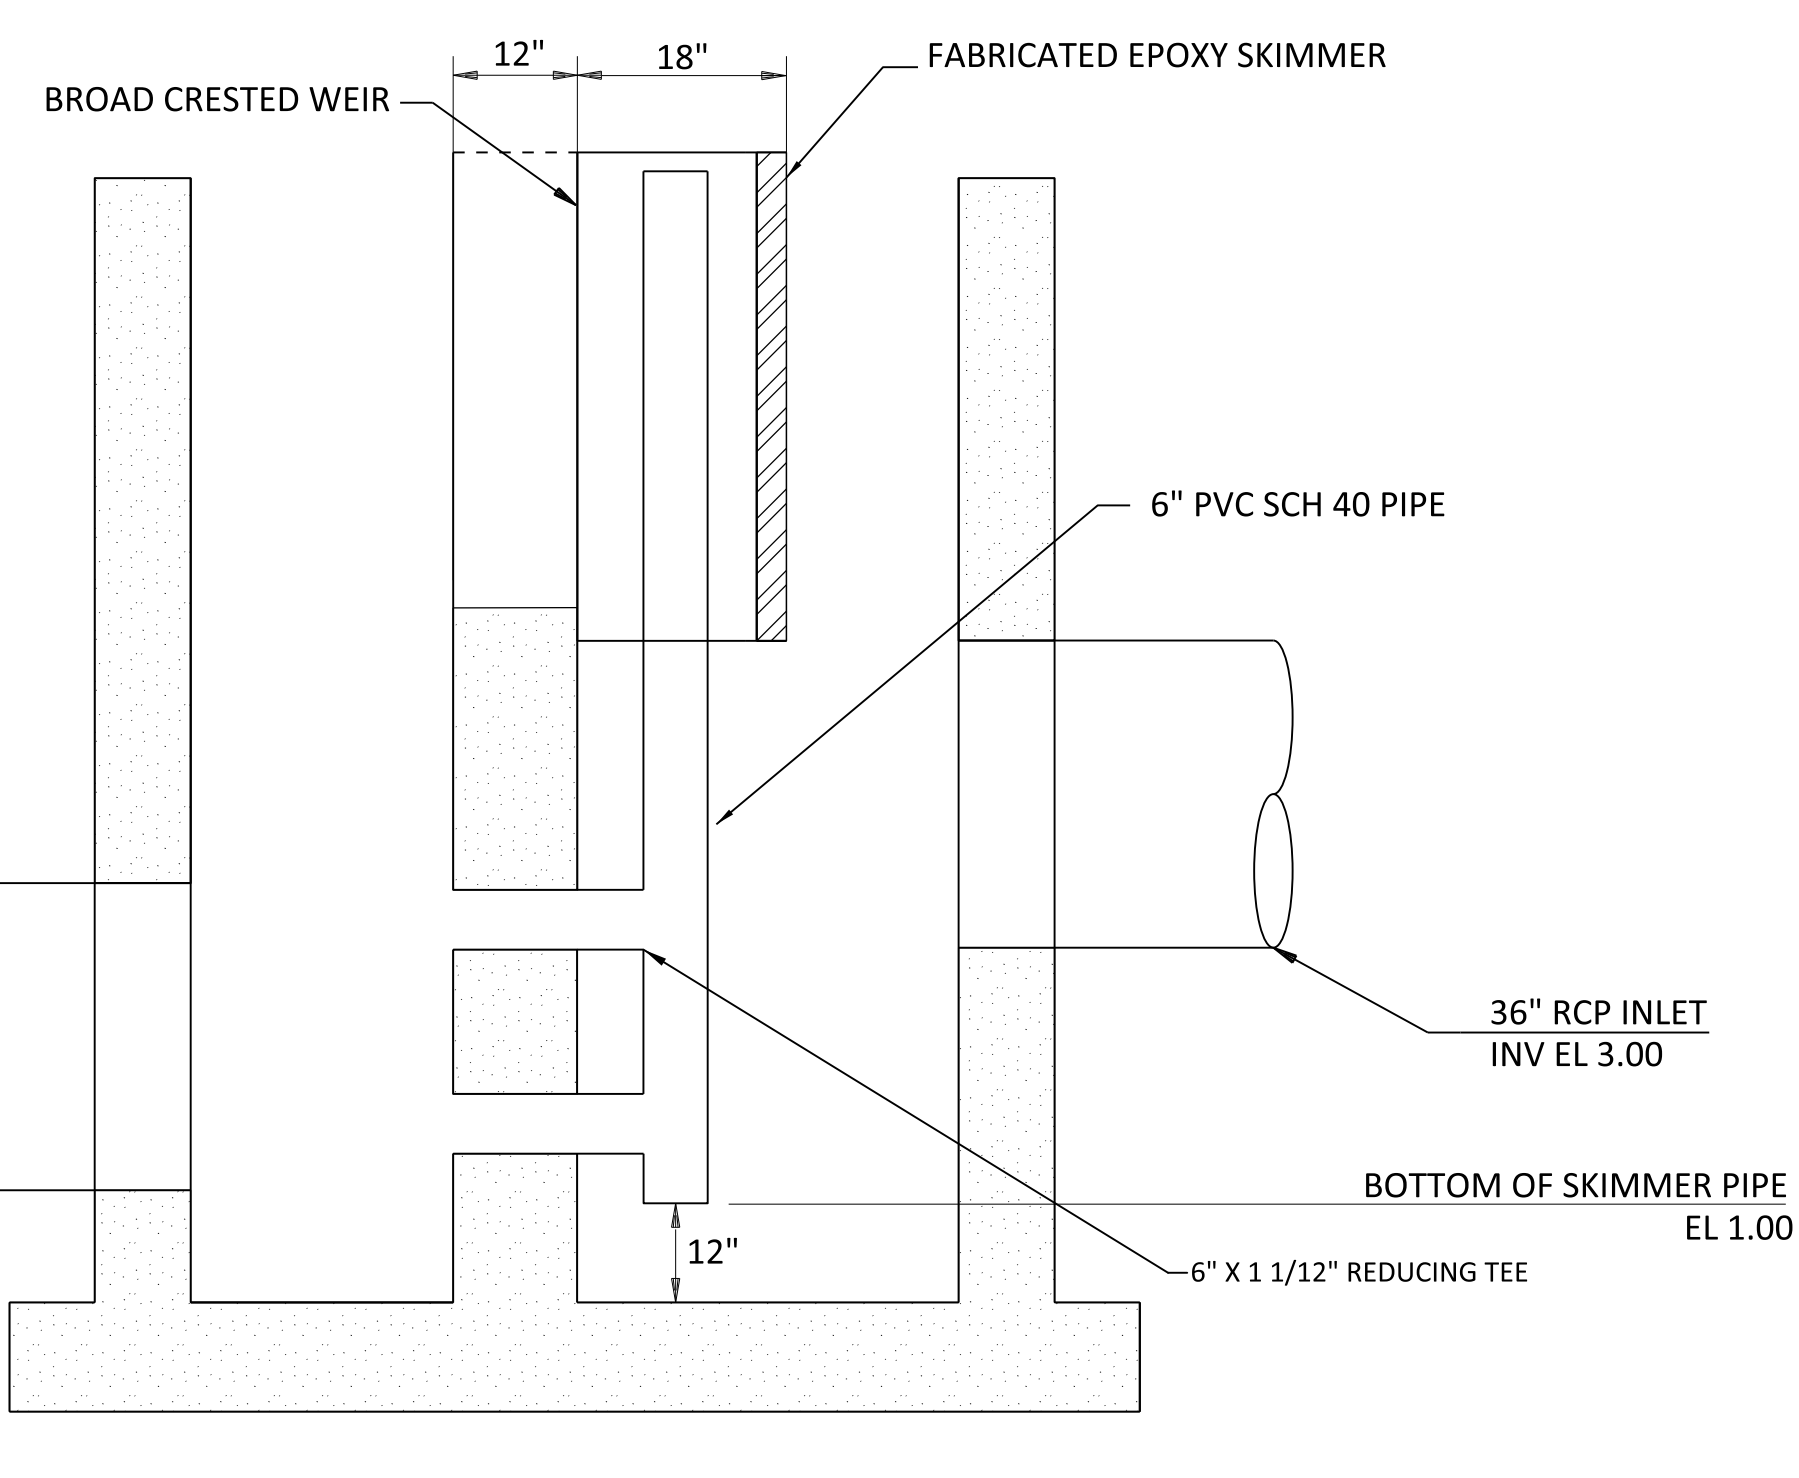


SECTION - 7

P-2 STORMWATER DISCHARGE STRUCTURE DETAIL


NO SCALE

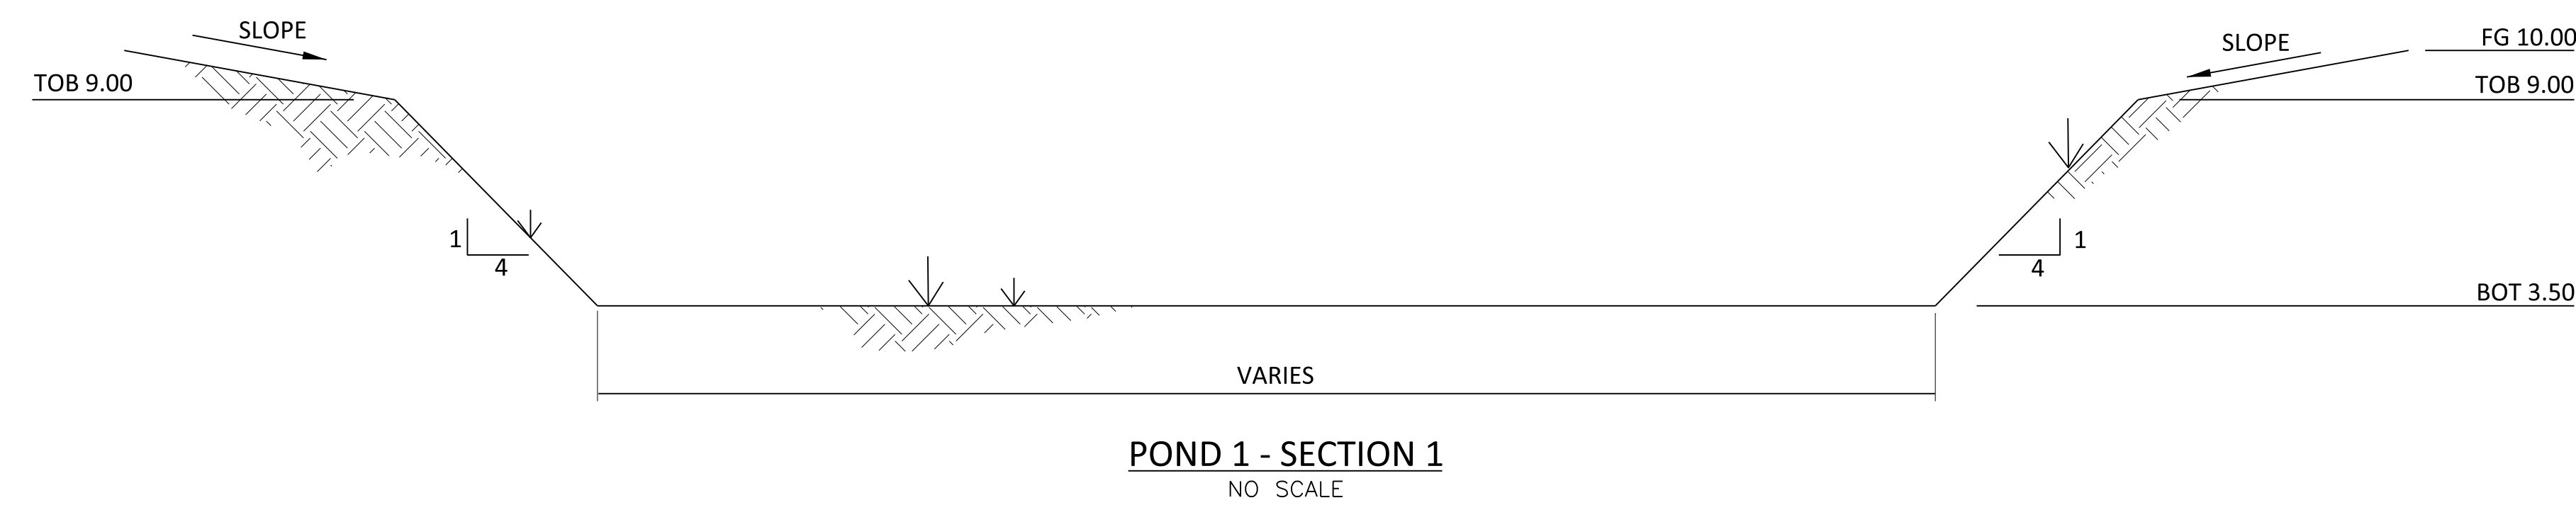


POND 1 - SECTION 1  
NO SCALE

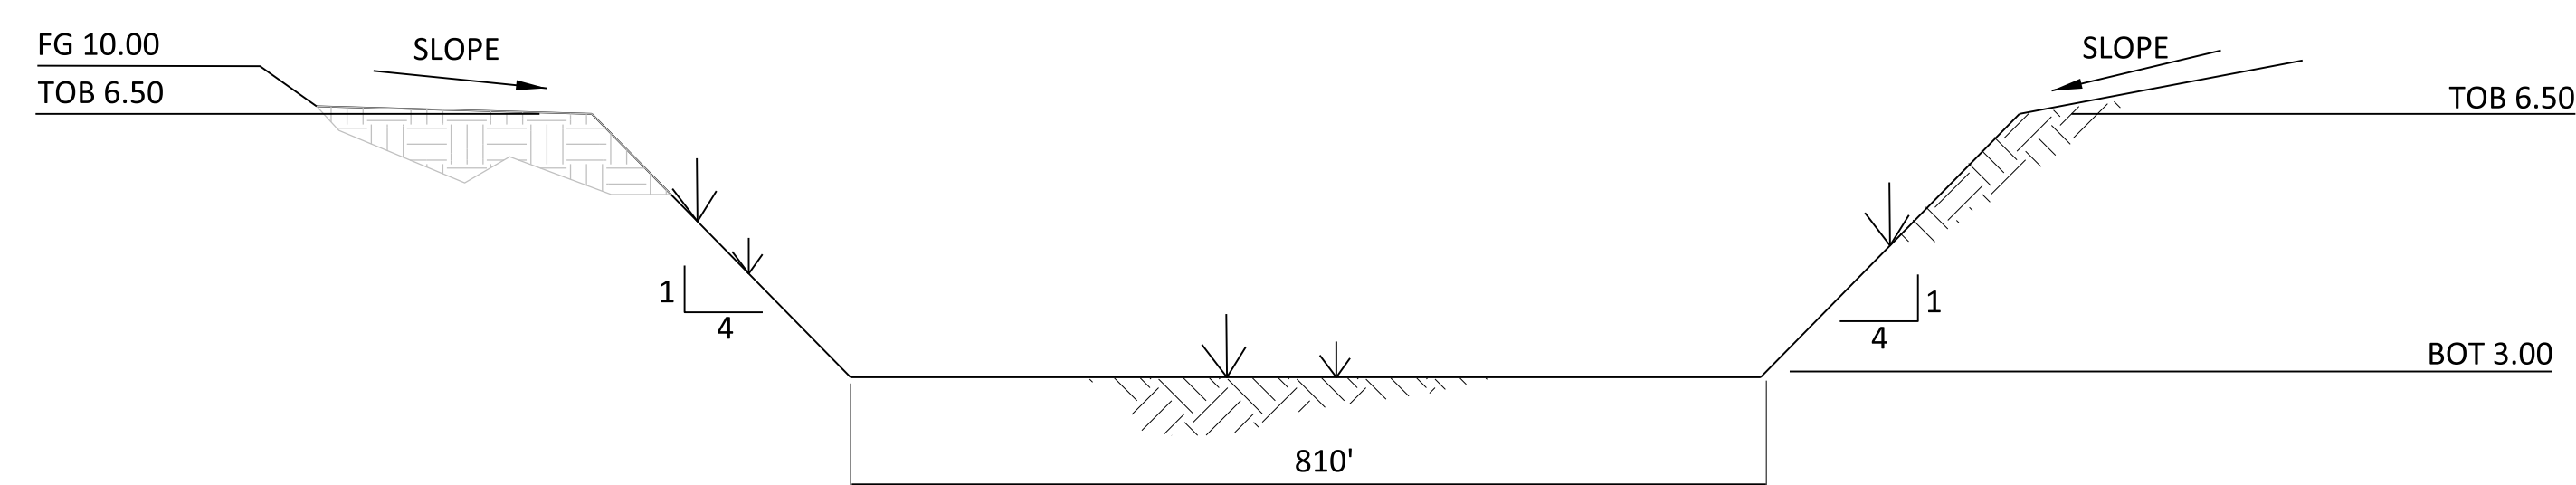


POND 2 - SECTION 2  
NO SCALE

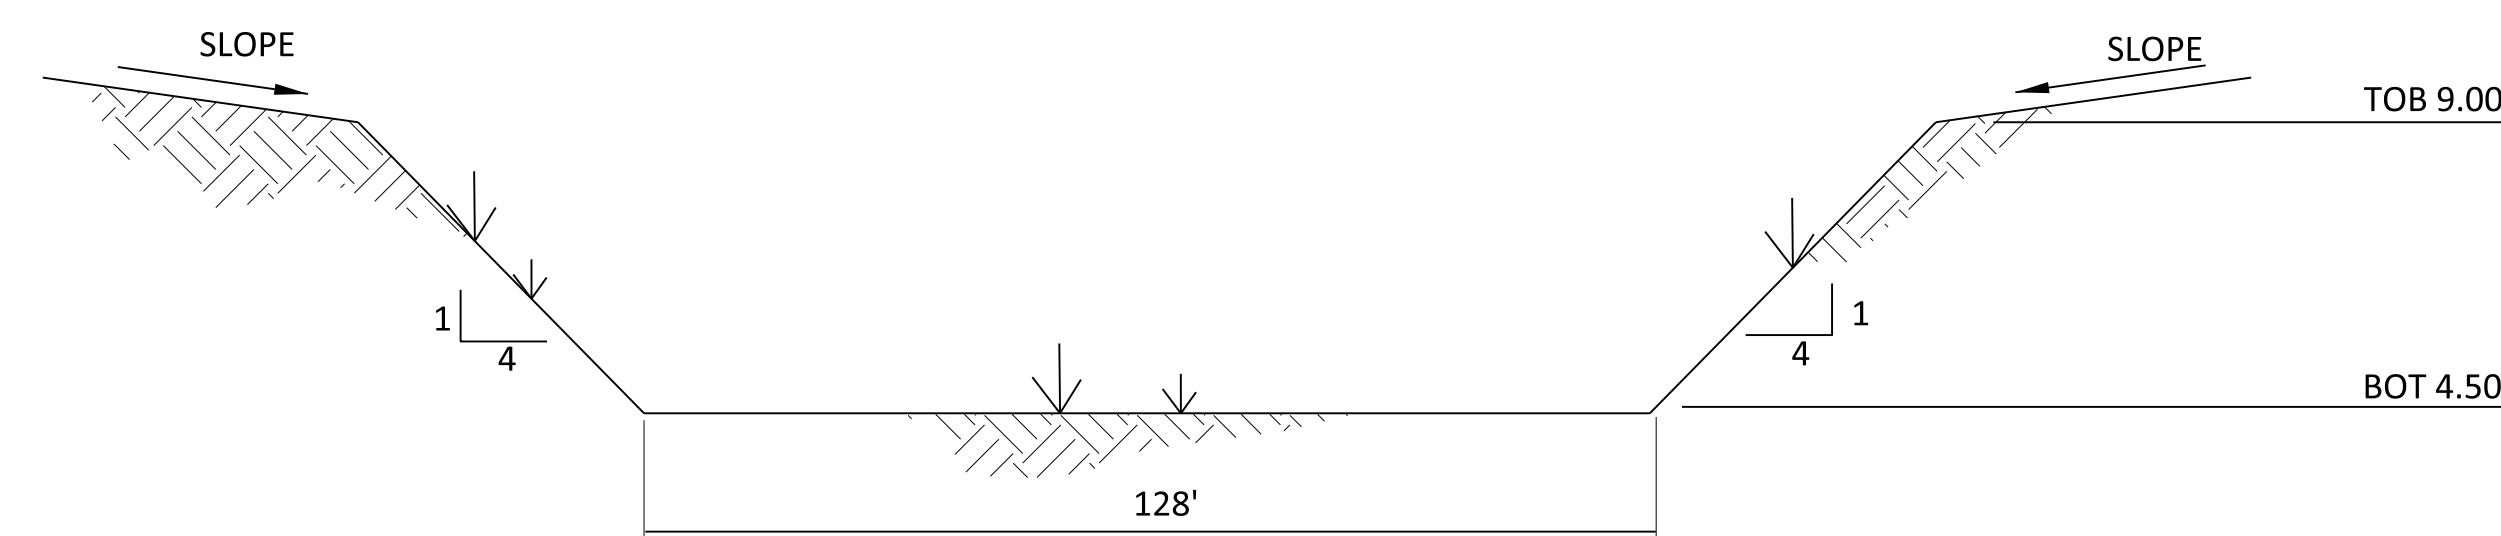

POND 3 - SECTION 3  
NO SCALE

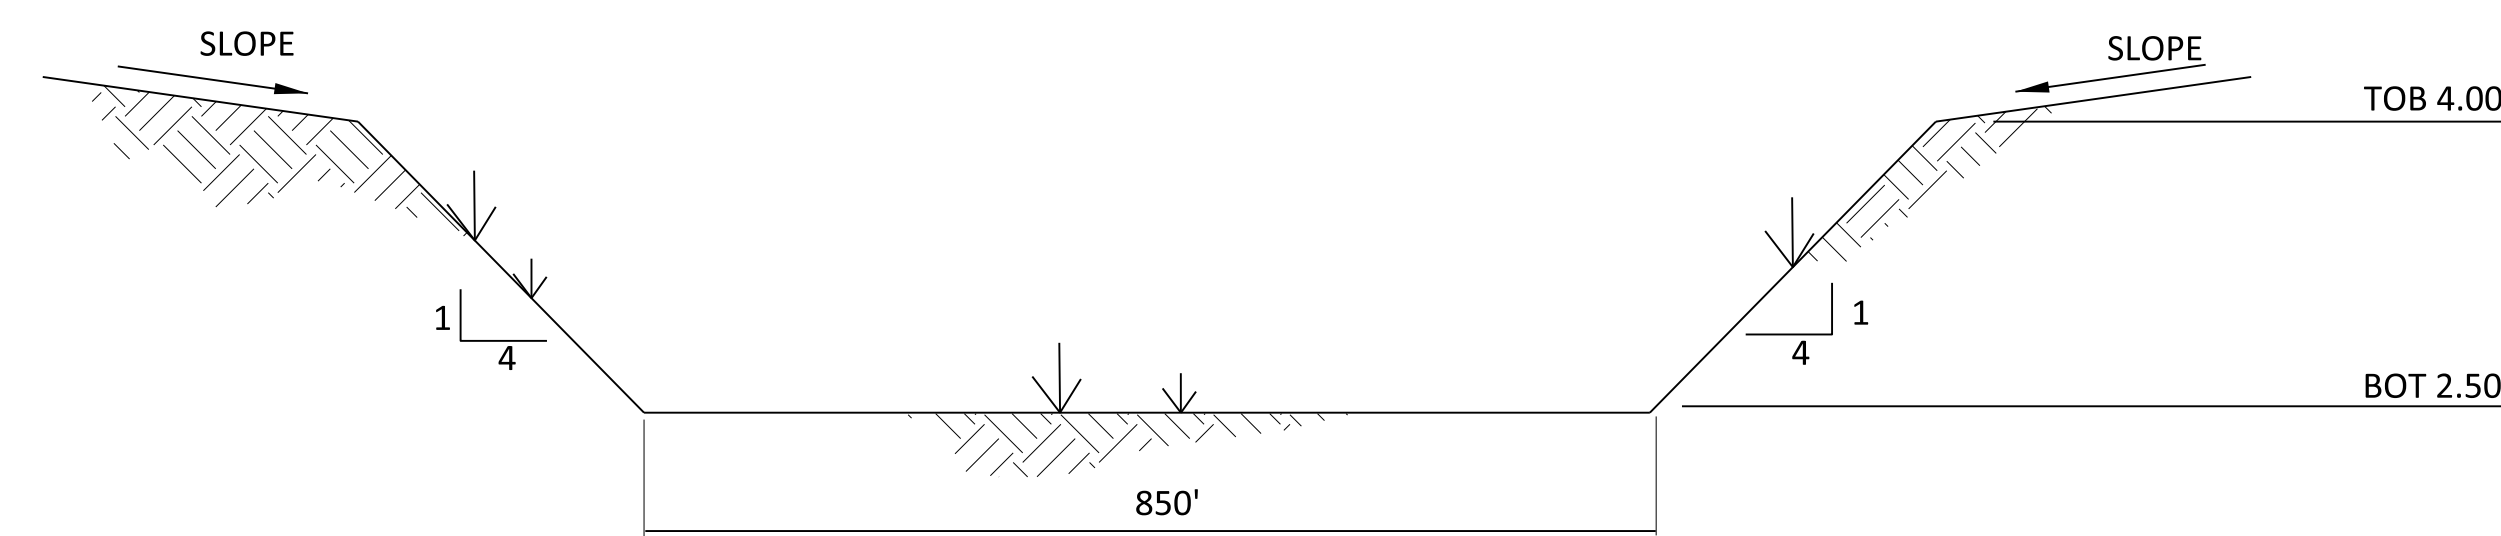

POND 4 - SECTION 4  
NO SCALE

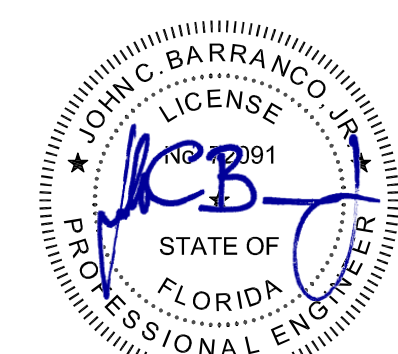

**ISSUED FOR  
PERMITTING**

THE DISTRIBUTION AND USE OF THE NATIVE FORMAT CAD FILE OF THIS DRAWING IS UNCONTROLLED. THE USER SHALL VERIFY TRACEABILITY OF THIS DRAWING TO THE LATEST CONTROLLED VERSION.

THIS ITEM HAS BEEN ELECTRONICALLY SIGNED AND  
SEALED BY JOHN C. BARRANCO, JR., PE, ON THE TIME &  
DATE STAMP SHOWN USING A DIGITAL SIGNATURE.  
PRINTED COPIES OF THIS DOCUMENT ARE NOT  
CONSIDERED SIGNED AND SEALED AND THE SIGNATURE  
MUST BE VERIFIED ON ANY ELECTRONIC COPIES.

[illegible]