


04/08/2015
06/27/2017 02:14 PM
11' x 17' 1/2" (1:100)
12/11/2017 02:14 PM

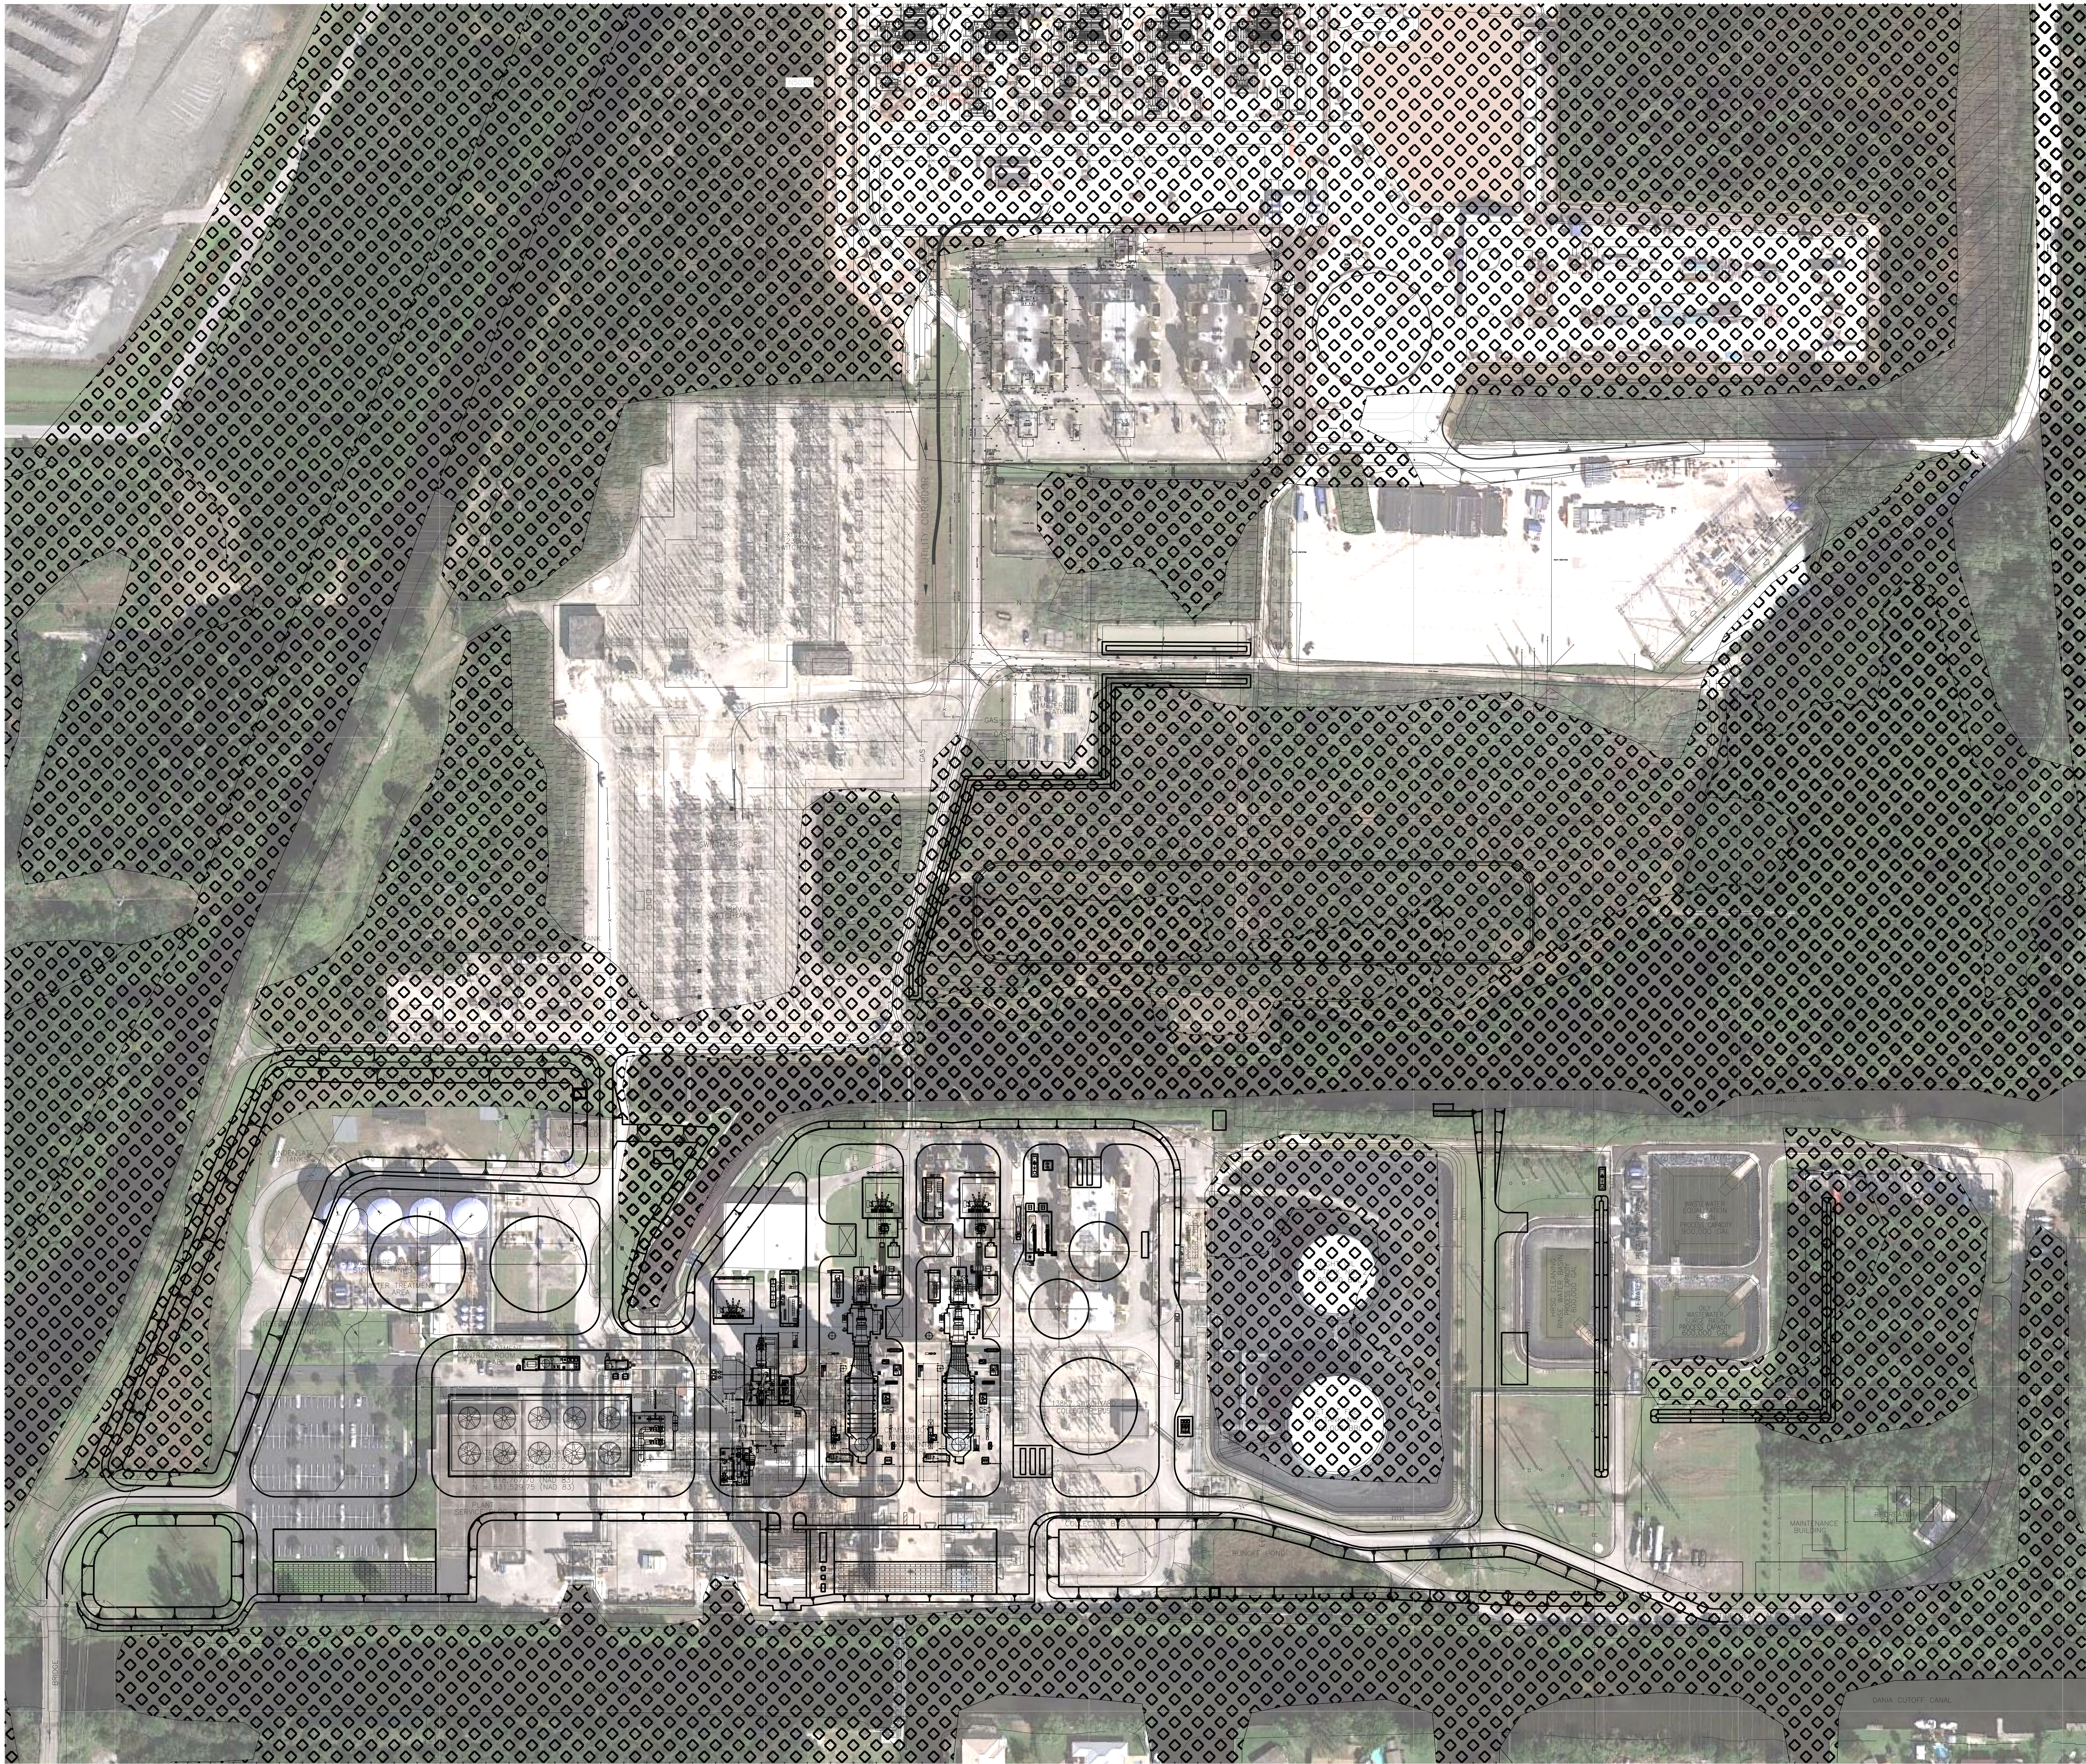

NOTES


1. FLOOD PLAIN LIMITS ARE BASED ON FLOOD INSURANCE RA MAP (FIRM) MAP NUMBER 12011C0554H: AUGUST 18, 2014.

LEGEND

 100 YEAR FLOOD PLAIN

ISSUED FOR PERMITTING

THE DISTRIBUTION AND USE OF THE NATIVE FORMAT CAD FILE OF THIS DRAWING IS UNCONTROLLED. THE USER SHALL VERIFY TRACEABILITY OF THIS DRAWING TO THE LATEST CONTROLLED VERSION.

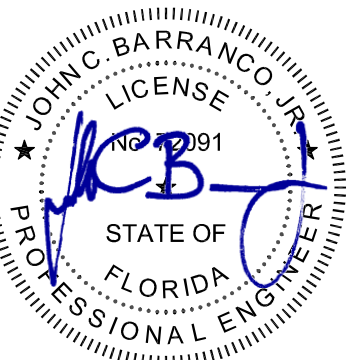

THIS ITEM HAS BEEN ELECTRONICALLY SIGNED AND SEALED BY JORGE C. BARRANCO, JR., P.E. ON THE DATE 12/11/2017. PRINTED COPIES OF THIS DOCUMENT ARE NOT CONSIDERED ISSUED AND SIGNED UNLESS THE SIGNATURE MUST BE VERIFIED ON ANY ELECTRONIC COPIES.

BLACK & VEATCH
Building a world of difference®

ENGINEER: OC
CHECKED: DATE
DRAWN: KED
DATE

FLORIDA POWER & LIGHT
DANIA BEACH ENERGY CENTER – UNIT 7
100 YEAR FLOOD PLAIN OVERLAY

PROJECT
DRAWING NUMBER
195190-DS-1110

CODE
AREA

REV
0