


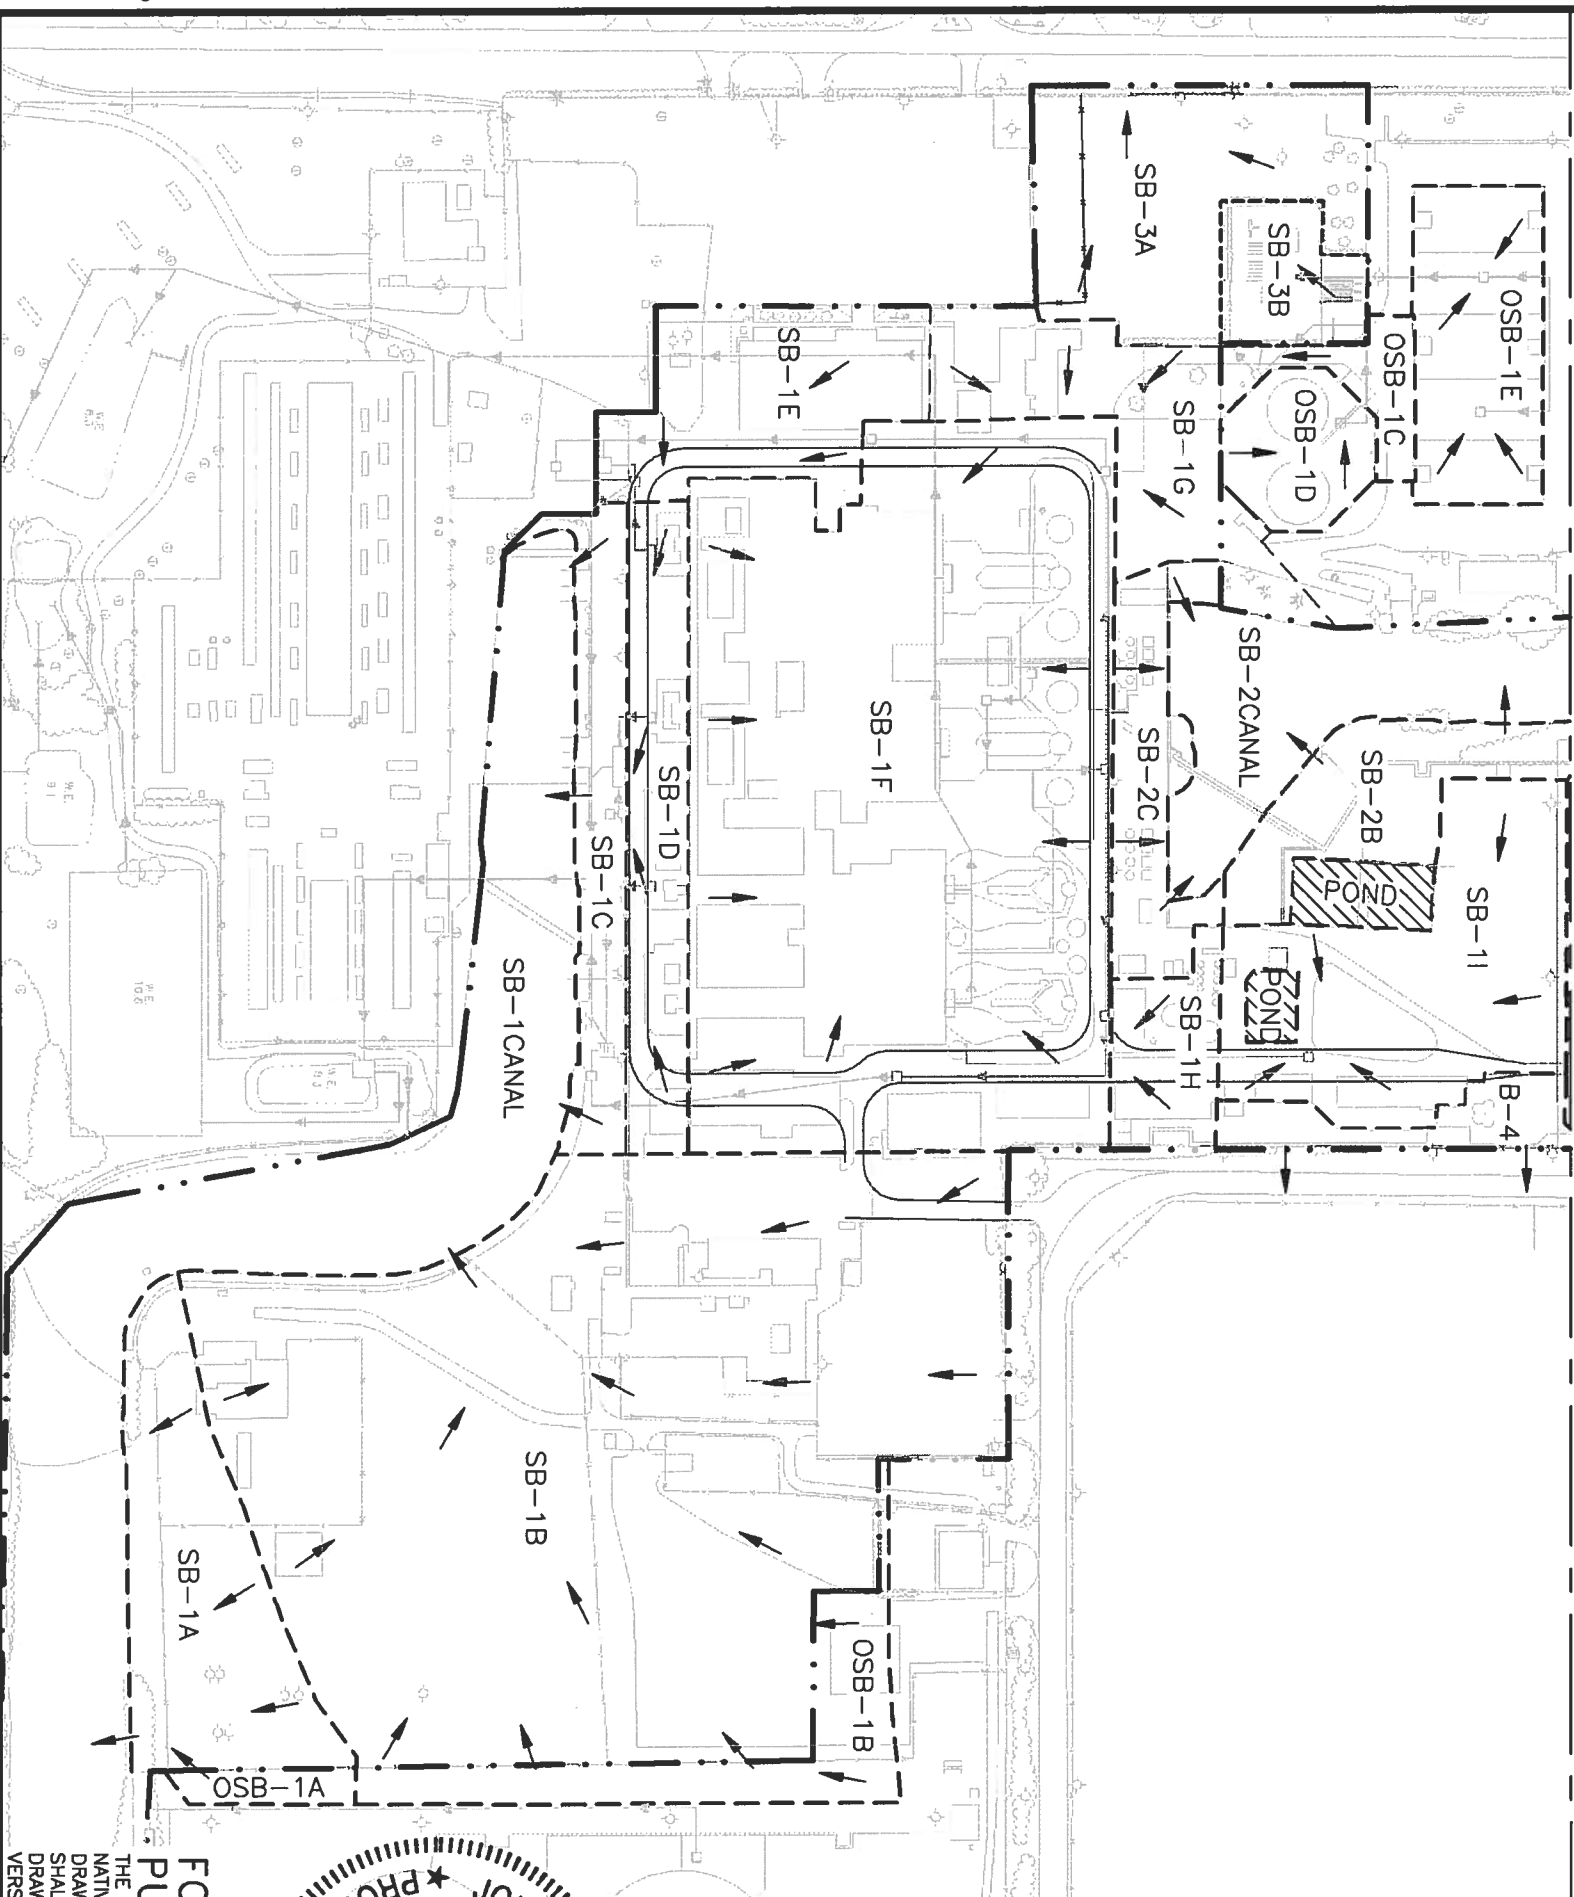

0	09/JAN/12	FOR PERMITTING PURPOSES ONLY	DAS	DLW		JCB	
NO	DATE	REVISIONS AND RECORD OF ISSUE	DRN	DES	CHK	PDE	APP

BLACK & VEATCH
Building a world of difference.®



BLACK & VEATCH
 Building a world of difference.®

DESIGNER	DLW	DRAWN	SLJ
CHECKED	DATE		

FLORIDA POWER & LIGHT
PORT EVERGLADES MODERNIZATION


PRE-DEVELOPMENT STORMWATER MANAGEMENT PLAN AREA A

PROJECT	DRAWING NUMBER	REV
174101-DS-0007		0
CODE		
AREA		

SITE - STORM WATER MANAGEMENT BASIN INFORMATION			
PROJECT BASIN	Basin AREA (acre)	SWIMS CONTRIBUTING AREA (acre)	DESCRIPTION

TOTAL	3.17	3.17	

FOR PERMITTING PURPOSES ONLY
THE DISTRIBUTION AND USE OF THE NATIVE FORMAT CAD FILE OF THIS DRAWING IS UNCONTROLLED. THE USER SHALL VERIFY TRACEABILITY OF THIS DRAWING TO THE LATEST CONTROLLED VERSION.

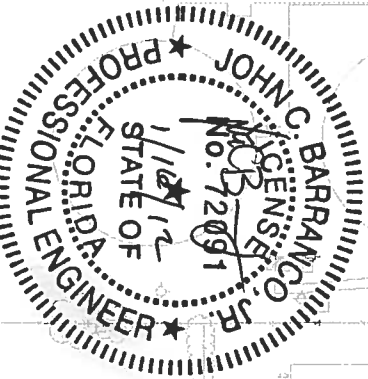


NOTES

1. ELEVATIONS ARE REPORTED AS NGVD29,
SUBTRACT 1.58 TO CONVERT TO
NAVD88.


LEGEND

 PROPERTY BOUNDARY
 BASIN DIVIDE
 CERTIFICATION BOUNDARY
 STORM SEWER SYSTEM

KEY PLAN


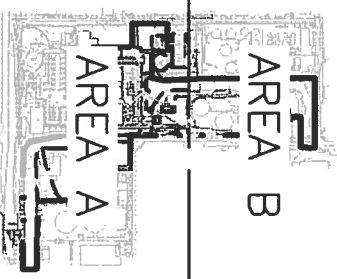


SITE - STORM WATER MANAGEMENT BASINS INFORMATION				
PROJECT BASIN	BASIN AREA (acre)	SWIMS CONTRIBUTING AREA (acre)	DESCRIPTION	
TOTAL	3.17	3.17		

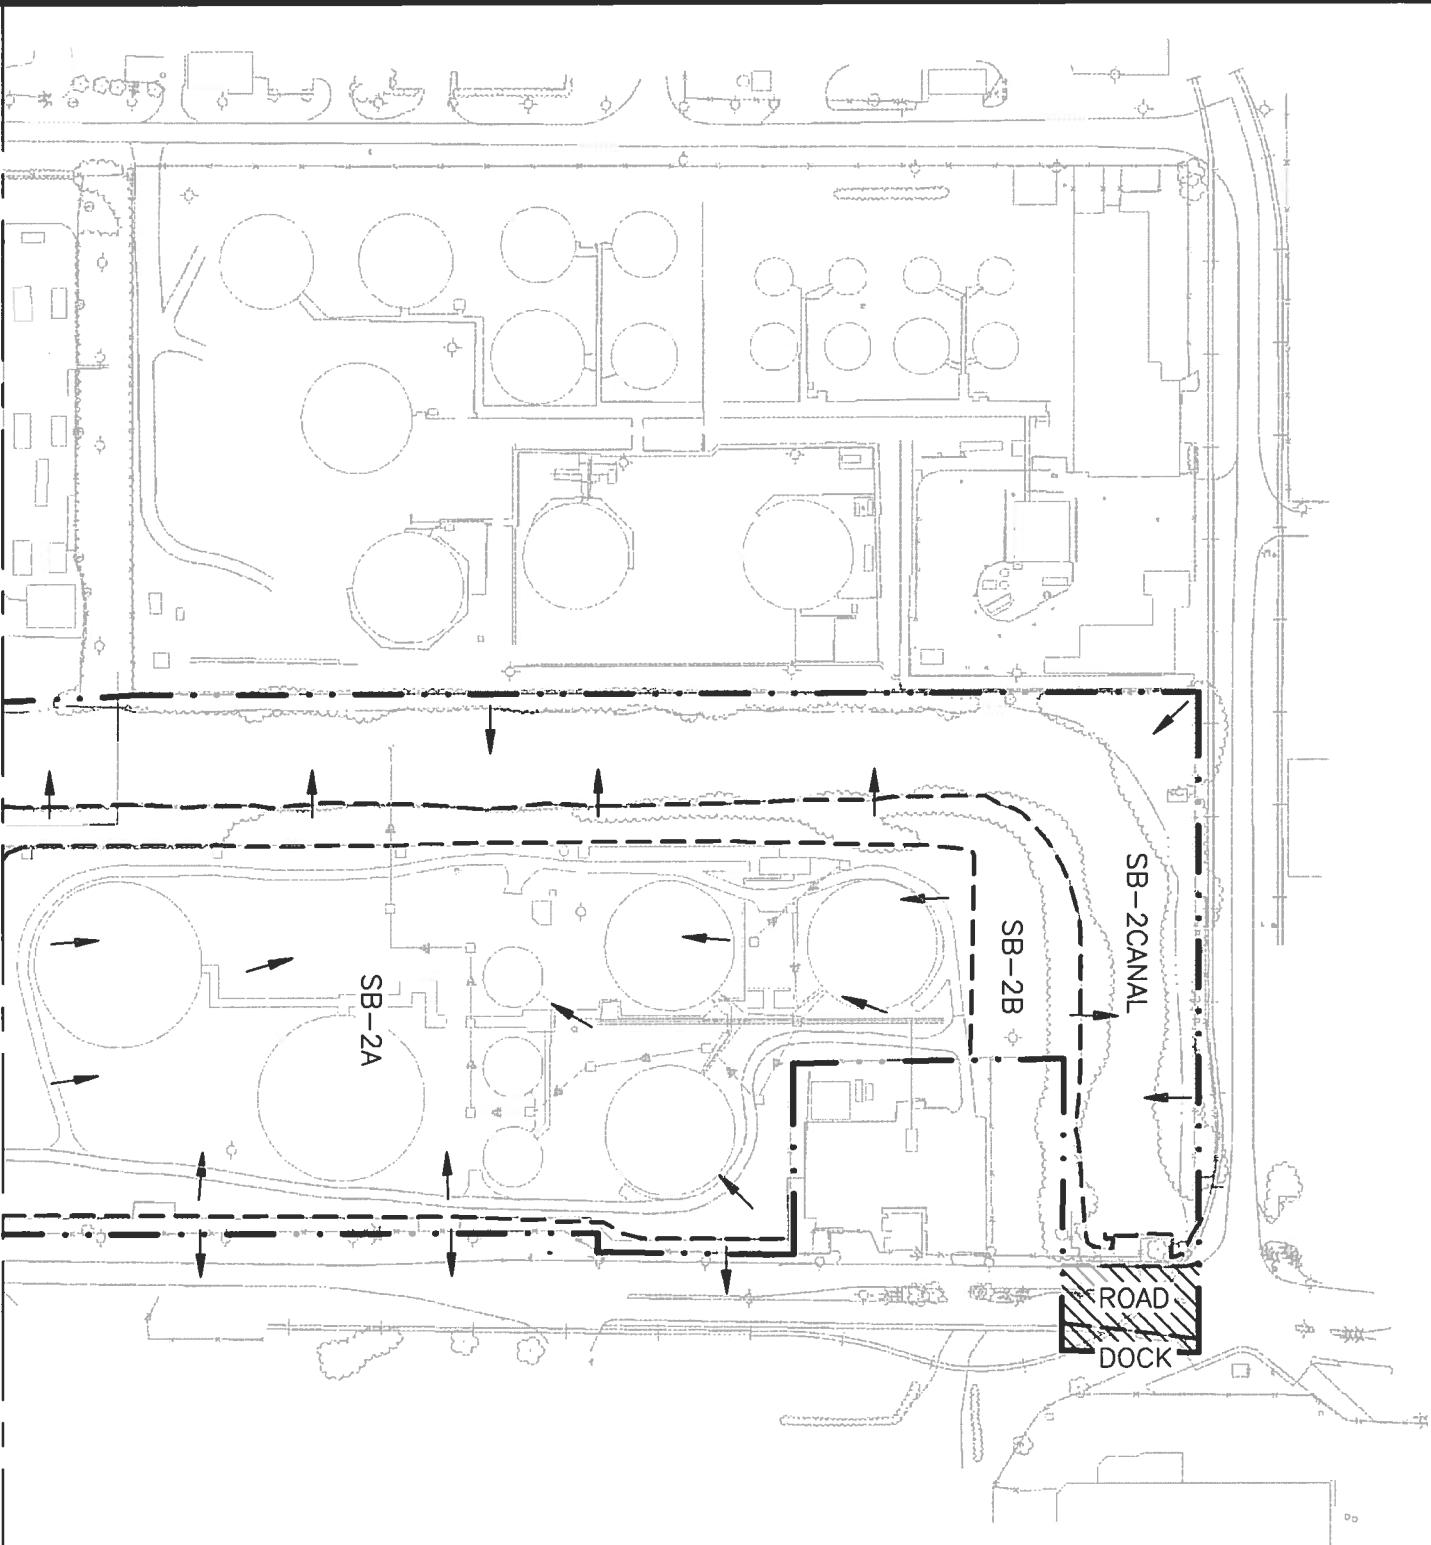

MATCHLINE N 5550 - FOR CONTINUATION SEE DWG DS-0007

FOR PERMITTING PURPOSES ONLY
THE DISTRIBUTION AND USE OF THE
NATIVE FORMAT CAD FILE OF THIS
DRAWING IS UNCONTROLLED. THE USER
SHALL VERIFY TRACEABILITY OF THIS
DRAWING TO THE LATEST CONTROLLED
VERSION.

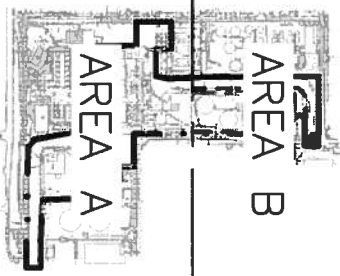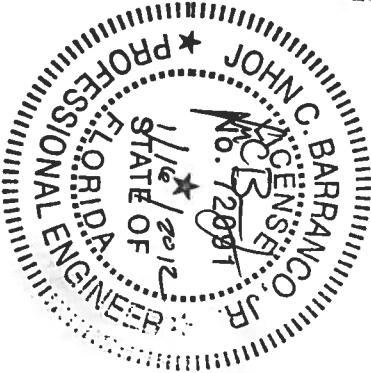

KEY PLAN

- LEGEND
- PROPERTY BOUNDARY
 - BASIN DIVIDE
 - CERTIFICATION BOUNDARY
 - STORM SEWER SYSTEM

NOTES

1. ELEVATIONS ARE REPORTED AS NGVD29, SUBTRACT 1.58 TO CONVERT TO NAVD88.



FLORIDA POWER & LIGHT
PORT EVERGLADES MODERNIZATION



PRE-DEVELOPMENT STORMWATER MANAGEMENT PLAN
AREA B

PROJECT DRAWING NUMBER
174101-DS-0008

REV
0

0	09/JAN/12	FOR PERMITTING PURPOSES ONLY	DAS DLW	JCB
NO	DATE	REVISIONS AND RECORD OF ISSUE	DRN DES	CHK PDE APP

DESIGNER	DLW	DRAWN	SLJ
CHECKED	DATE		

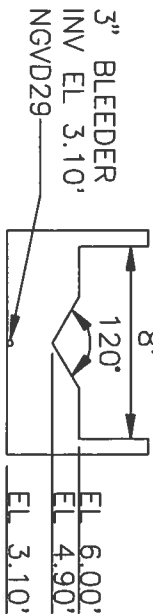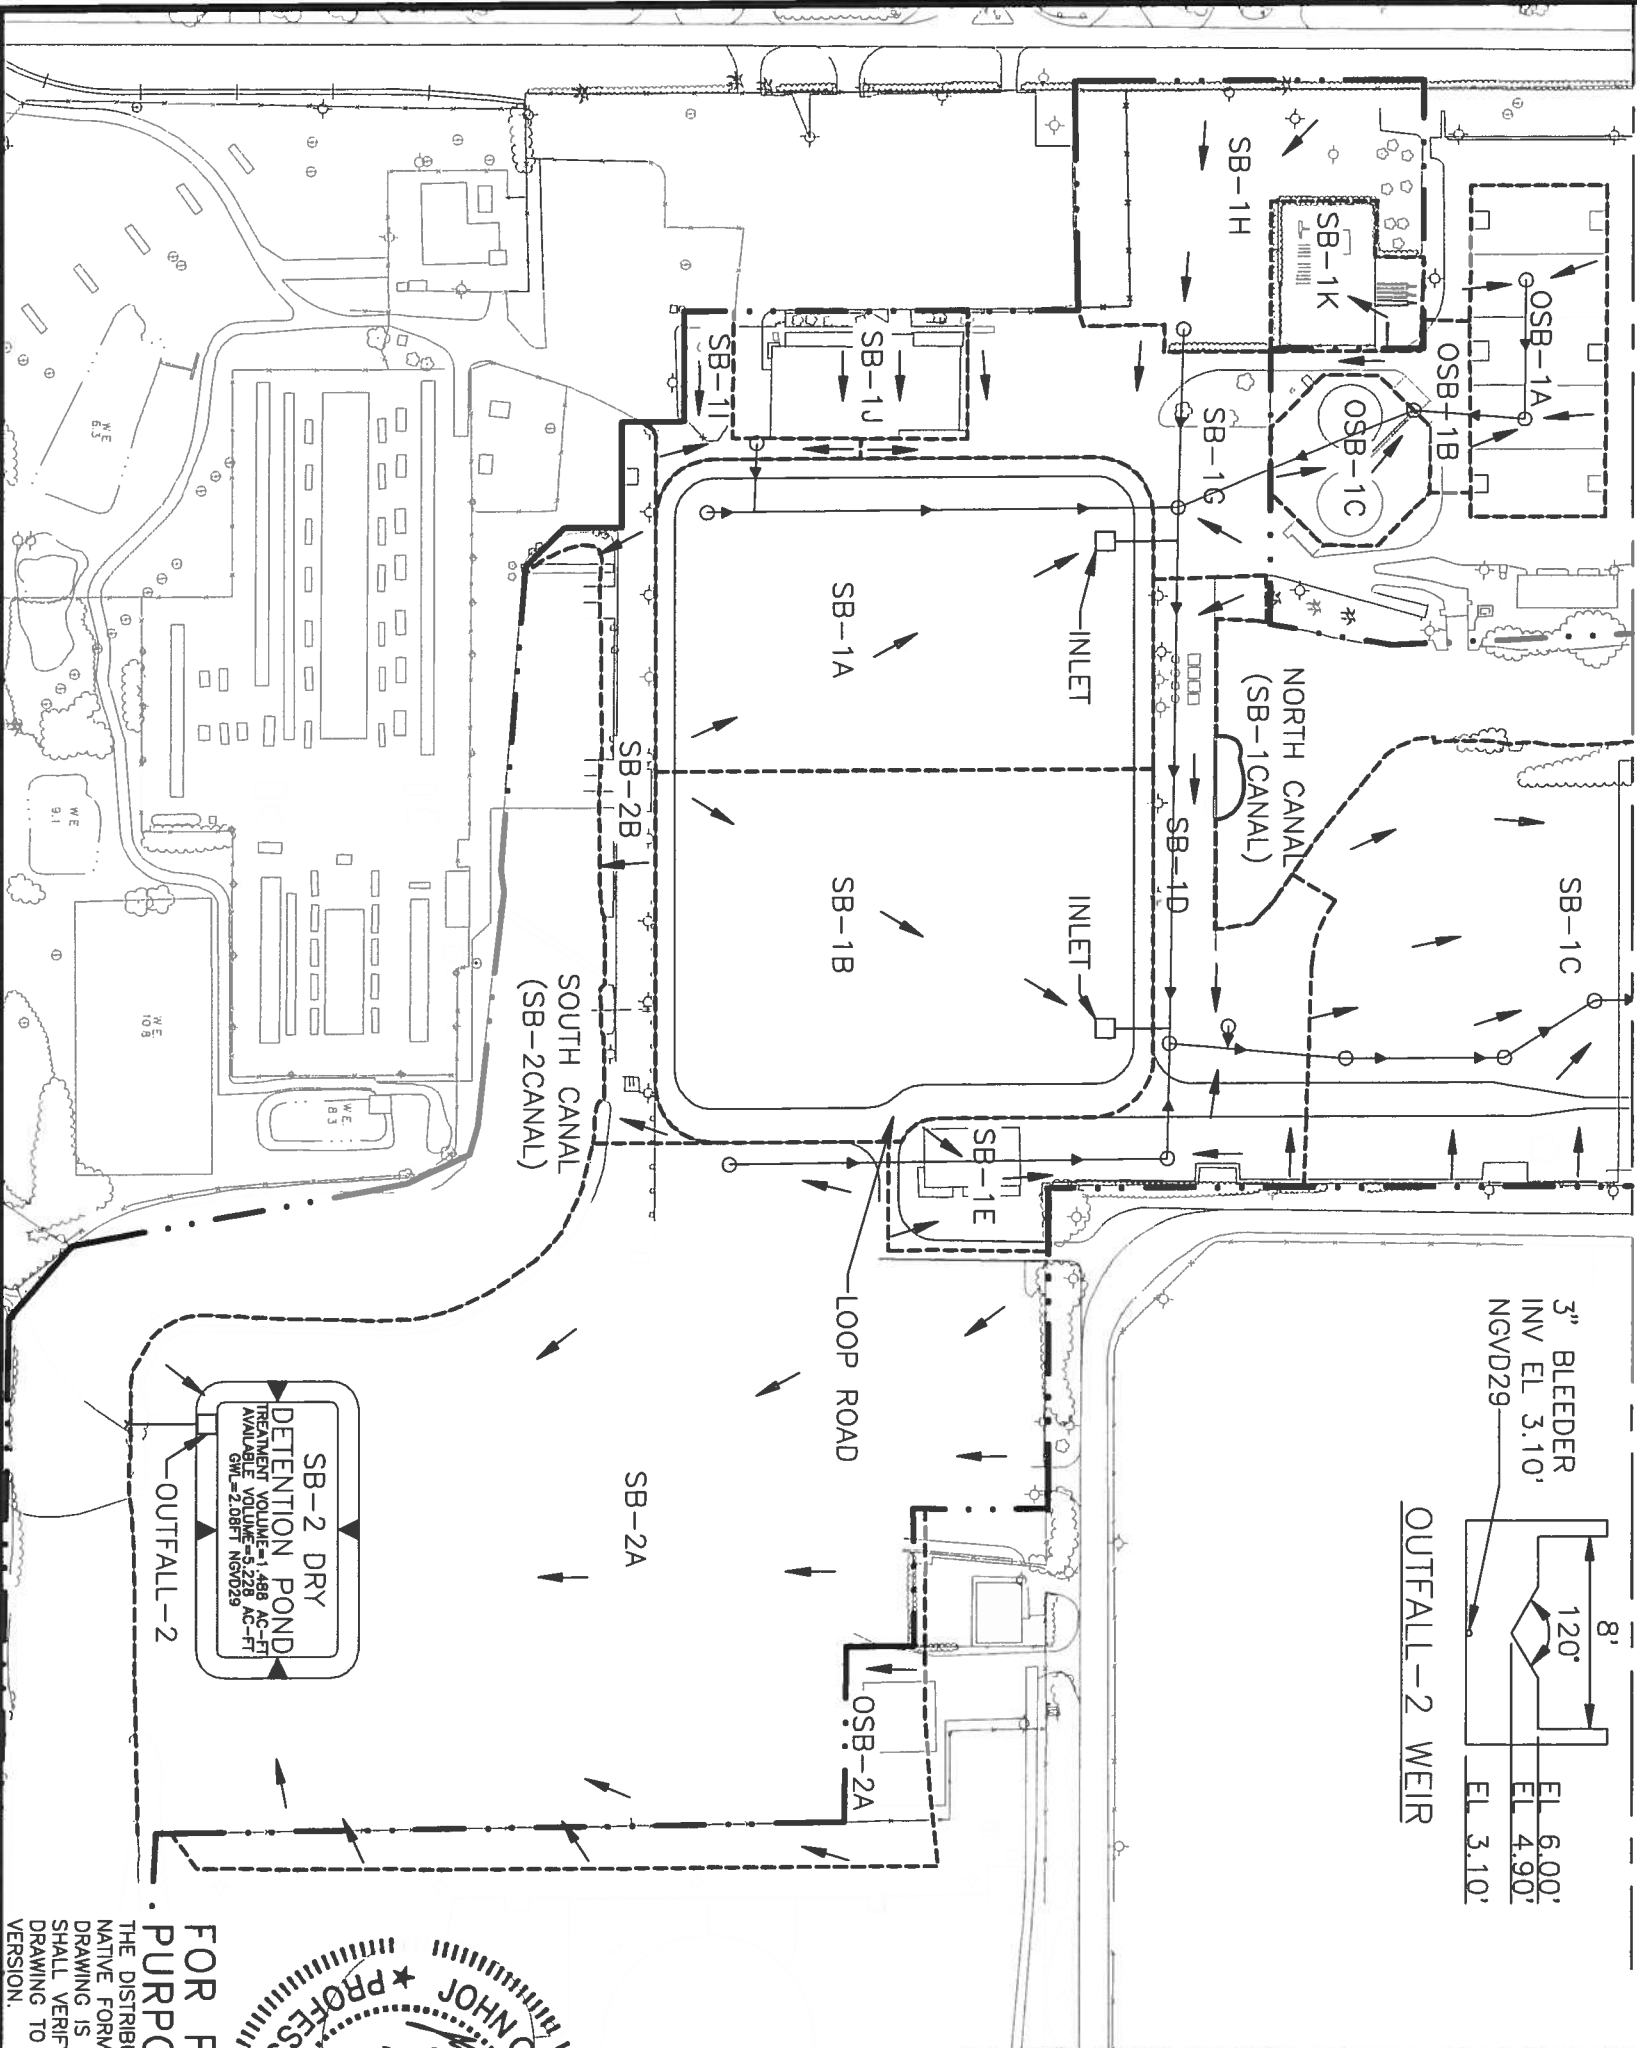


SITE - STORM WATER MANAGEMENT BASINS INFORMATION			
PROJECT BASIN	BASIN AREA (acre)	SWMS CONTRIBUTING AREA (acre)	DESCRIPTION
BASIN 1	36.30	29.74	SB-1A: POWER BLOCK WEST
			SB-1B: POWER BLOCK EAST
			SB-1C: DRY DETENTION, OPEN SPACE, PLANT ROAD
			SB-1D: IMPERVIOUS OPEN SPACE
			SB-1E: BUILDING, ACCESS ROAD, IMPERVIOUS AREA
			SB-1G: BUILDING, IMPERVIOUS OPEN SPACE
			SB-1H: CONSTRUCTION TRAILER, IMPERVIOUS OPEN SPACE
BASIN 2	20.05	12.96	SB-1I: ADMINISTRATION BUILDING AREA WEST OF POWERBLOCK
			SB-1J: ADMINISTRATION BUILDING AREA WEST OF POWERBLOCK
			SB-1K: EXISTING FUEL GAS YARD
			SB-1CANAL: NORTH CANAL
BASIN 4	0.38	0.00	SB-2A: CONSTRUCTION LANDOWN, ENTRANCE ROAD, DRY DETENTION
			SB-2B: SOUTH CANAL, POWER BLOCK, BANK AND DRIVEWAY
ROAD/DOCK	0.31	0.00	SB-2CANAL: SOUTH CANAL
TOTAL	57.04	42.70*	NORTH CANAL, BANK EISENHOWER BLVD SEGMENT, INTRACOSTAL DOCK FACILITY
*CONTRIBUTING AREA IS NOT SAME AS TREATMENT AREA (43.39ACRE)			


OFFSITE BASINS CONTRIBUTING TO ONSITE RUNOFF INFORMATION			
PROJECT	BASIN AREA (acre)	SWIMS CONTRIBUTING AREA (acre)	DESCRIPTION
OFFSITE BASIN 1	2.00	2.00	OSB 1A: GAS GENERATORS OSB 1B: DRIVEWAY AREA NORTH OF SUB BASIN 1G OSB 1C: OCTAGONAL TANK FARM
OFFSITE BASIN 2	1.17	1.17	OSB 2A: EASTERN BORDER OF SITE CERTIFICATION BOUNDARY
TOTAL	3.17	3.17	

SITE - DRY DETENTION AREA INFORMATION				
DETENTION AREA ID	TOB EL (ft - NGVD29)	TOB AREA (acre)	TOE EL (ft - NGVD29)	TOE AREA (acre)
SB-1 POND	9.00	3.19	3.10	2.35
SB-2 POND	8.50	1.18	3.10	0.76



NOTES

1. ELEVATIONS ARE REPORTED AS NGVD29,
SUBTRACT 1.58 TO CONVERT TO
NAVD88.

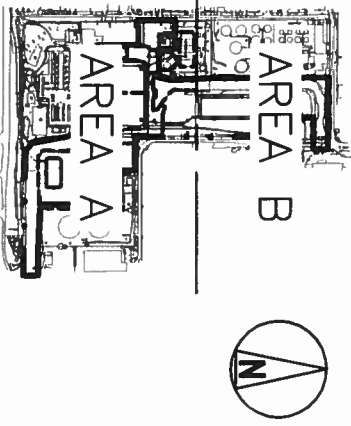[illegible]

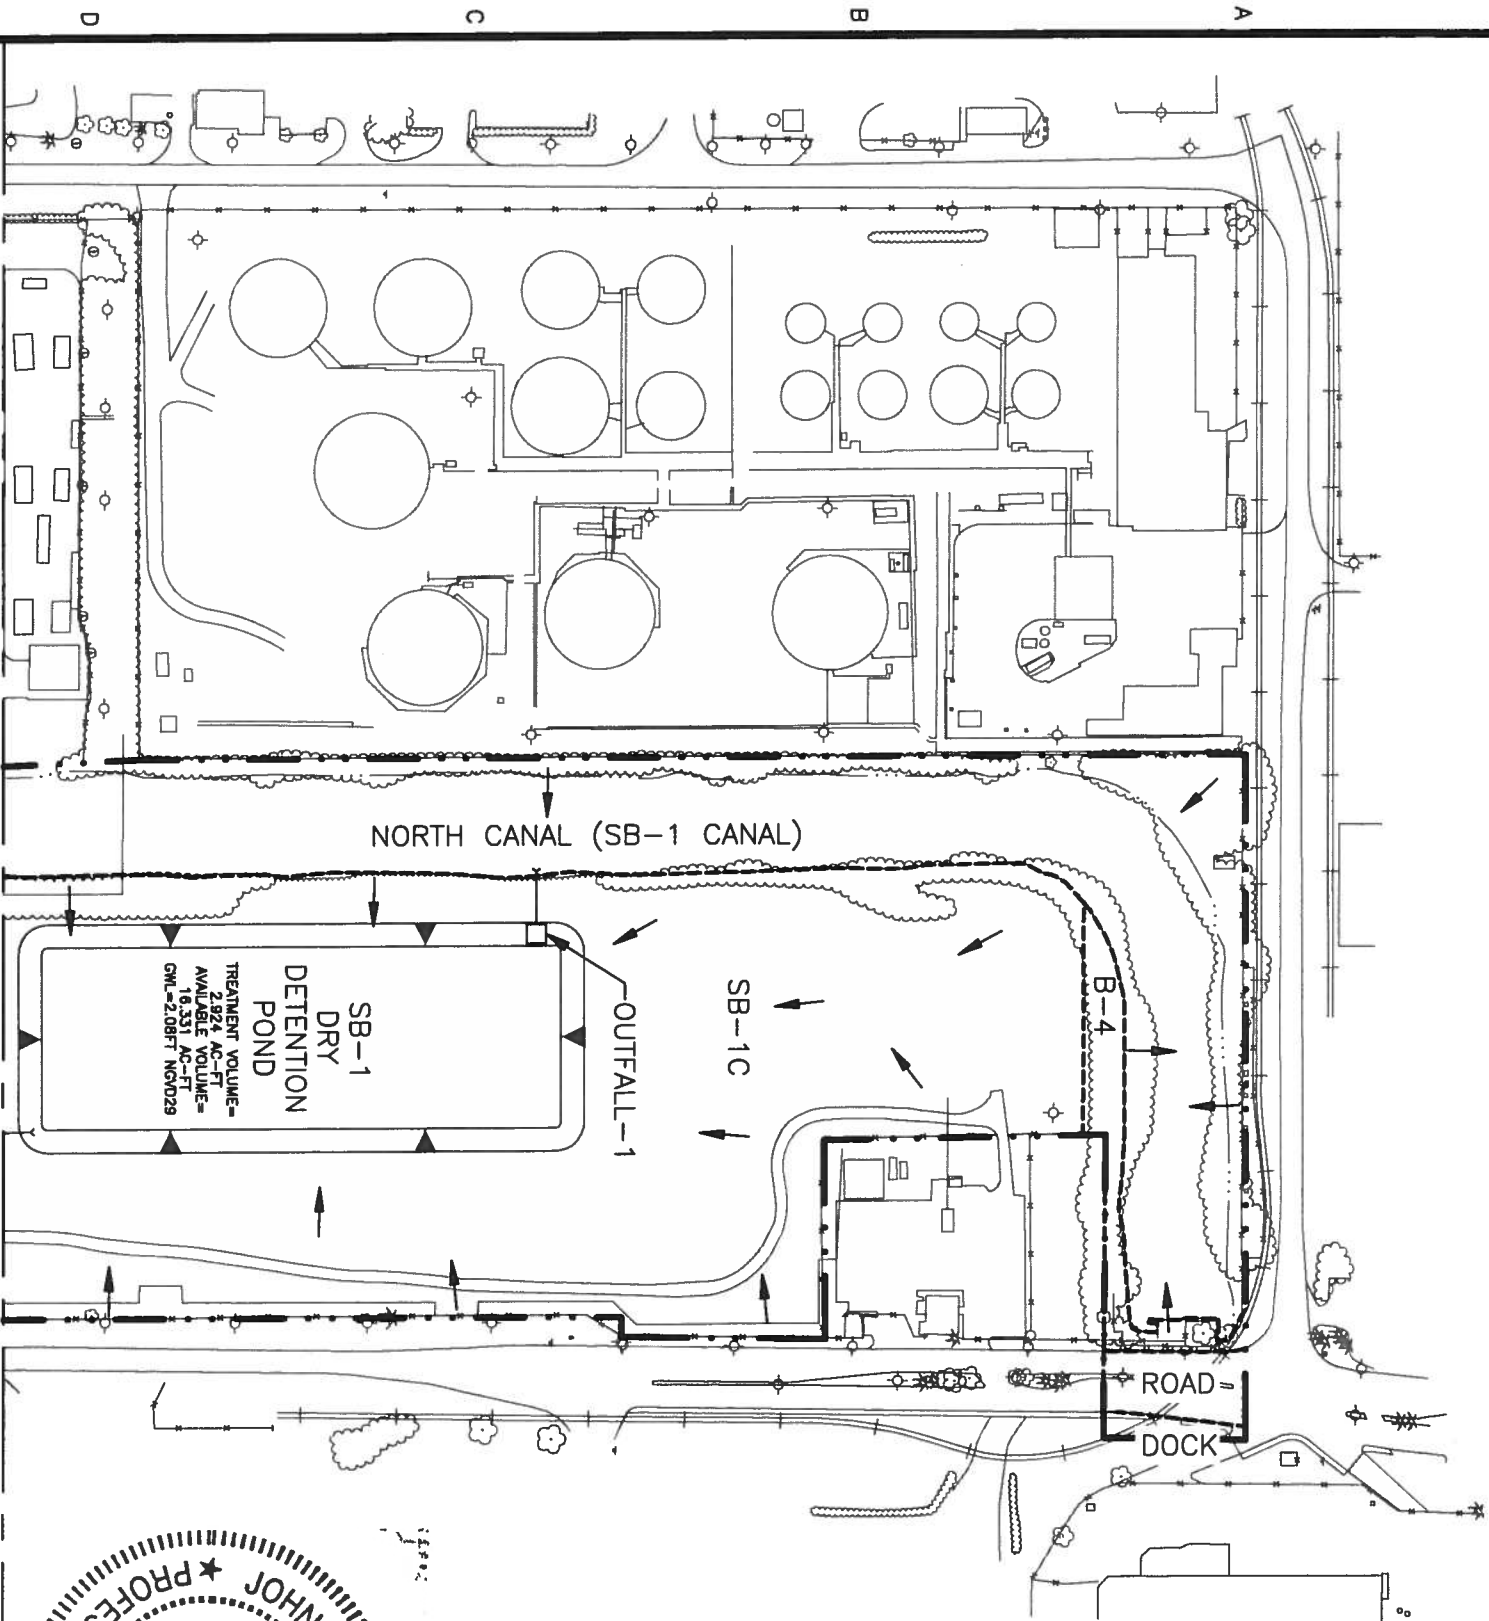

MATCHLINE N 5550 - FOR CONTINUATION SEE DWG DS-0009

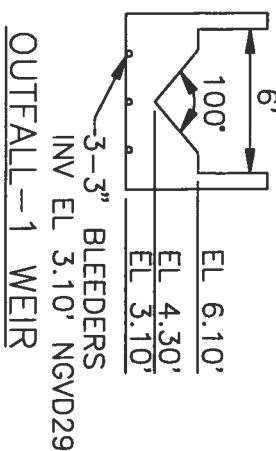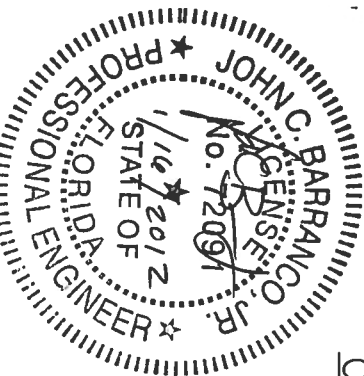

FOR PERMITTING PURPOSES ONLY
THE DISTRIBUTION AND USE OF THE NATIVE FORMAT CAD FILE OF THIS DRAWING IS UNCONTROLLED. THE USER SHALL VERIFY TRACEABILITY OF THIS DRAWING TO THE LATEST CONTROLLED VERSION.



FLORIDA POWER & LIGHT
PORT EVERGLADES MODERNIZATION

CONSTRUCTION STORMWATER MANAGEMENT PLAN
AREA B

SITE - STORM WATER MANAGEMENT BASINS INFORMATION			DESCRIPTION
PROJECT BASIN	BASIN AREA (acre)	SWMS CONTRIBUTING AREA (acre)	
BASIN 1	36.30	29.74	SB-1A: POWER BLOCK WEST
			SB-1B: POWER BLOCK EAST
			SB-1C: DRY DETENTION, OPEN SPACE, PLANT ROAD
			SB-1D: IMPERVIOUS OPEN SPACE
			SB-1E: BUILDING, ACCESS ROAD, IMPERVIOUS AREA
BASIN 2	20.05	12.96	SB-1G: BUILDING, IMPERVIOUS OPEN SPACE
			SB-1H: CONSTRUCTION TRAILER, IMPERVIOUS OPEN SPACE
			SB-1I: DRIVEWAY AREA SOUTHWEST OF POWERBLOCK
			SB-1J: ADMINISTRATION BUILDING AREA WEST OF POWERBLOCK
			SB-1K: EXISTING FUEL GAS YARD
BASIN 4	0.38	0.00	SB-1CANAL: NORTH CANAL
			SB-2A: CONSTRUCTION LANDDOWN, ENTRANCE ROAD, DRY DETENTION
			SB-2B: SOUTH CANAL, POWER BLOCK BANK AND DRIVEWAY
			SB-2CANAL: SOUTH CANAL
			NORTH CANAL BANK
ROAD/DOCK	0.31	0.00	EISENHOWER BLVD SEGMENT, INTRACOSTAL DOCK FACILITY
TOTAL	57.04	42.70*	*CONTRIBUTING AREA IS NOT SAME AS TREATMENT AREA (43.39 ACRES)


OFFSITE BASINS CONTRIBUTING TO ONSITE RUNOFF INFORMATION			DESCRIPTION
PROJECT BASIN	BASIN AREA (acre)	SWMS CONTRIBUTING AREA (acre)	
OFFSITE BASIN 1	2.00	2.00	OSB-1A: GAS GENERATORS
OFFSITE BASIN 2	1.17	1.17	OSB-1B: DRIVEWAY AREA NORTH OF SUB BASIN 1G
			OSB-1C: OCTAGONAL TANK FARM
TOTAL	3.17	3.17	OSB-2A: EASTERN BORDER OF SITE CERTIFICATION BOUNDARY

SITE - DRY DETENTION AREA INFORMATION					
DETENTION AREA ID	TOB EL (ft - NGVD29)	TOB AREA (acre)	TOE EL (ft - NGVD29)	TOE AREA (acre)	
SB-1 POND	9.00	3.19	3.10	2.35	
SB-2 POND	8.50	1.18	3.10	0.76	

NOTES
1. ELEVATIONS ARE REPORTED AS NGVD29, SUBTRACT 1.58 TO CONVERT TO NAVD88.

- LEGEND**
- PROPERTY BOUNDARY
 - BASIN DIVIDE
 - CERTIFICATION BOUNDARY
 - STORM SEWER SYSTEM

KEY PLAN

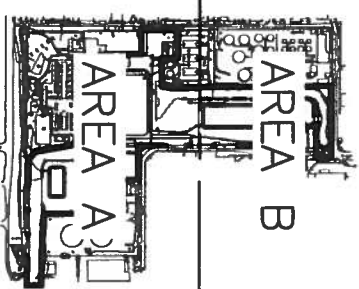

PROJECT DRAWING NUMBER
174101-DS-0010


CODE
AREA

NO	DATE	REVISIONS AND RECORD OF ISSUE	DAS	DLW	DES	CHK	PDE	APP
0	09/JAN/12	FOR PERMITTING PURPOSES ONLY						

DESIGNER
DLW

CHECKED
DATE

DRAWN
SLJ

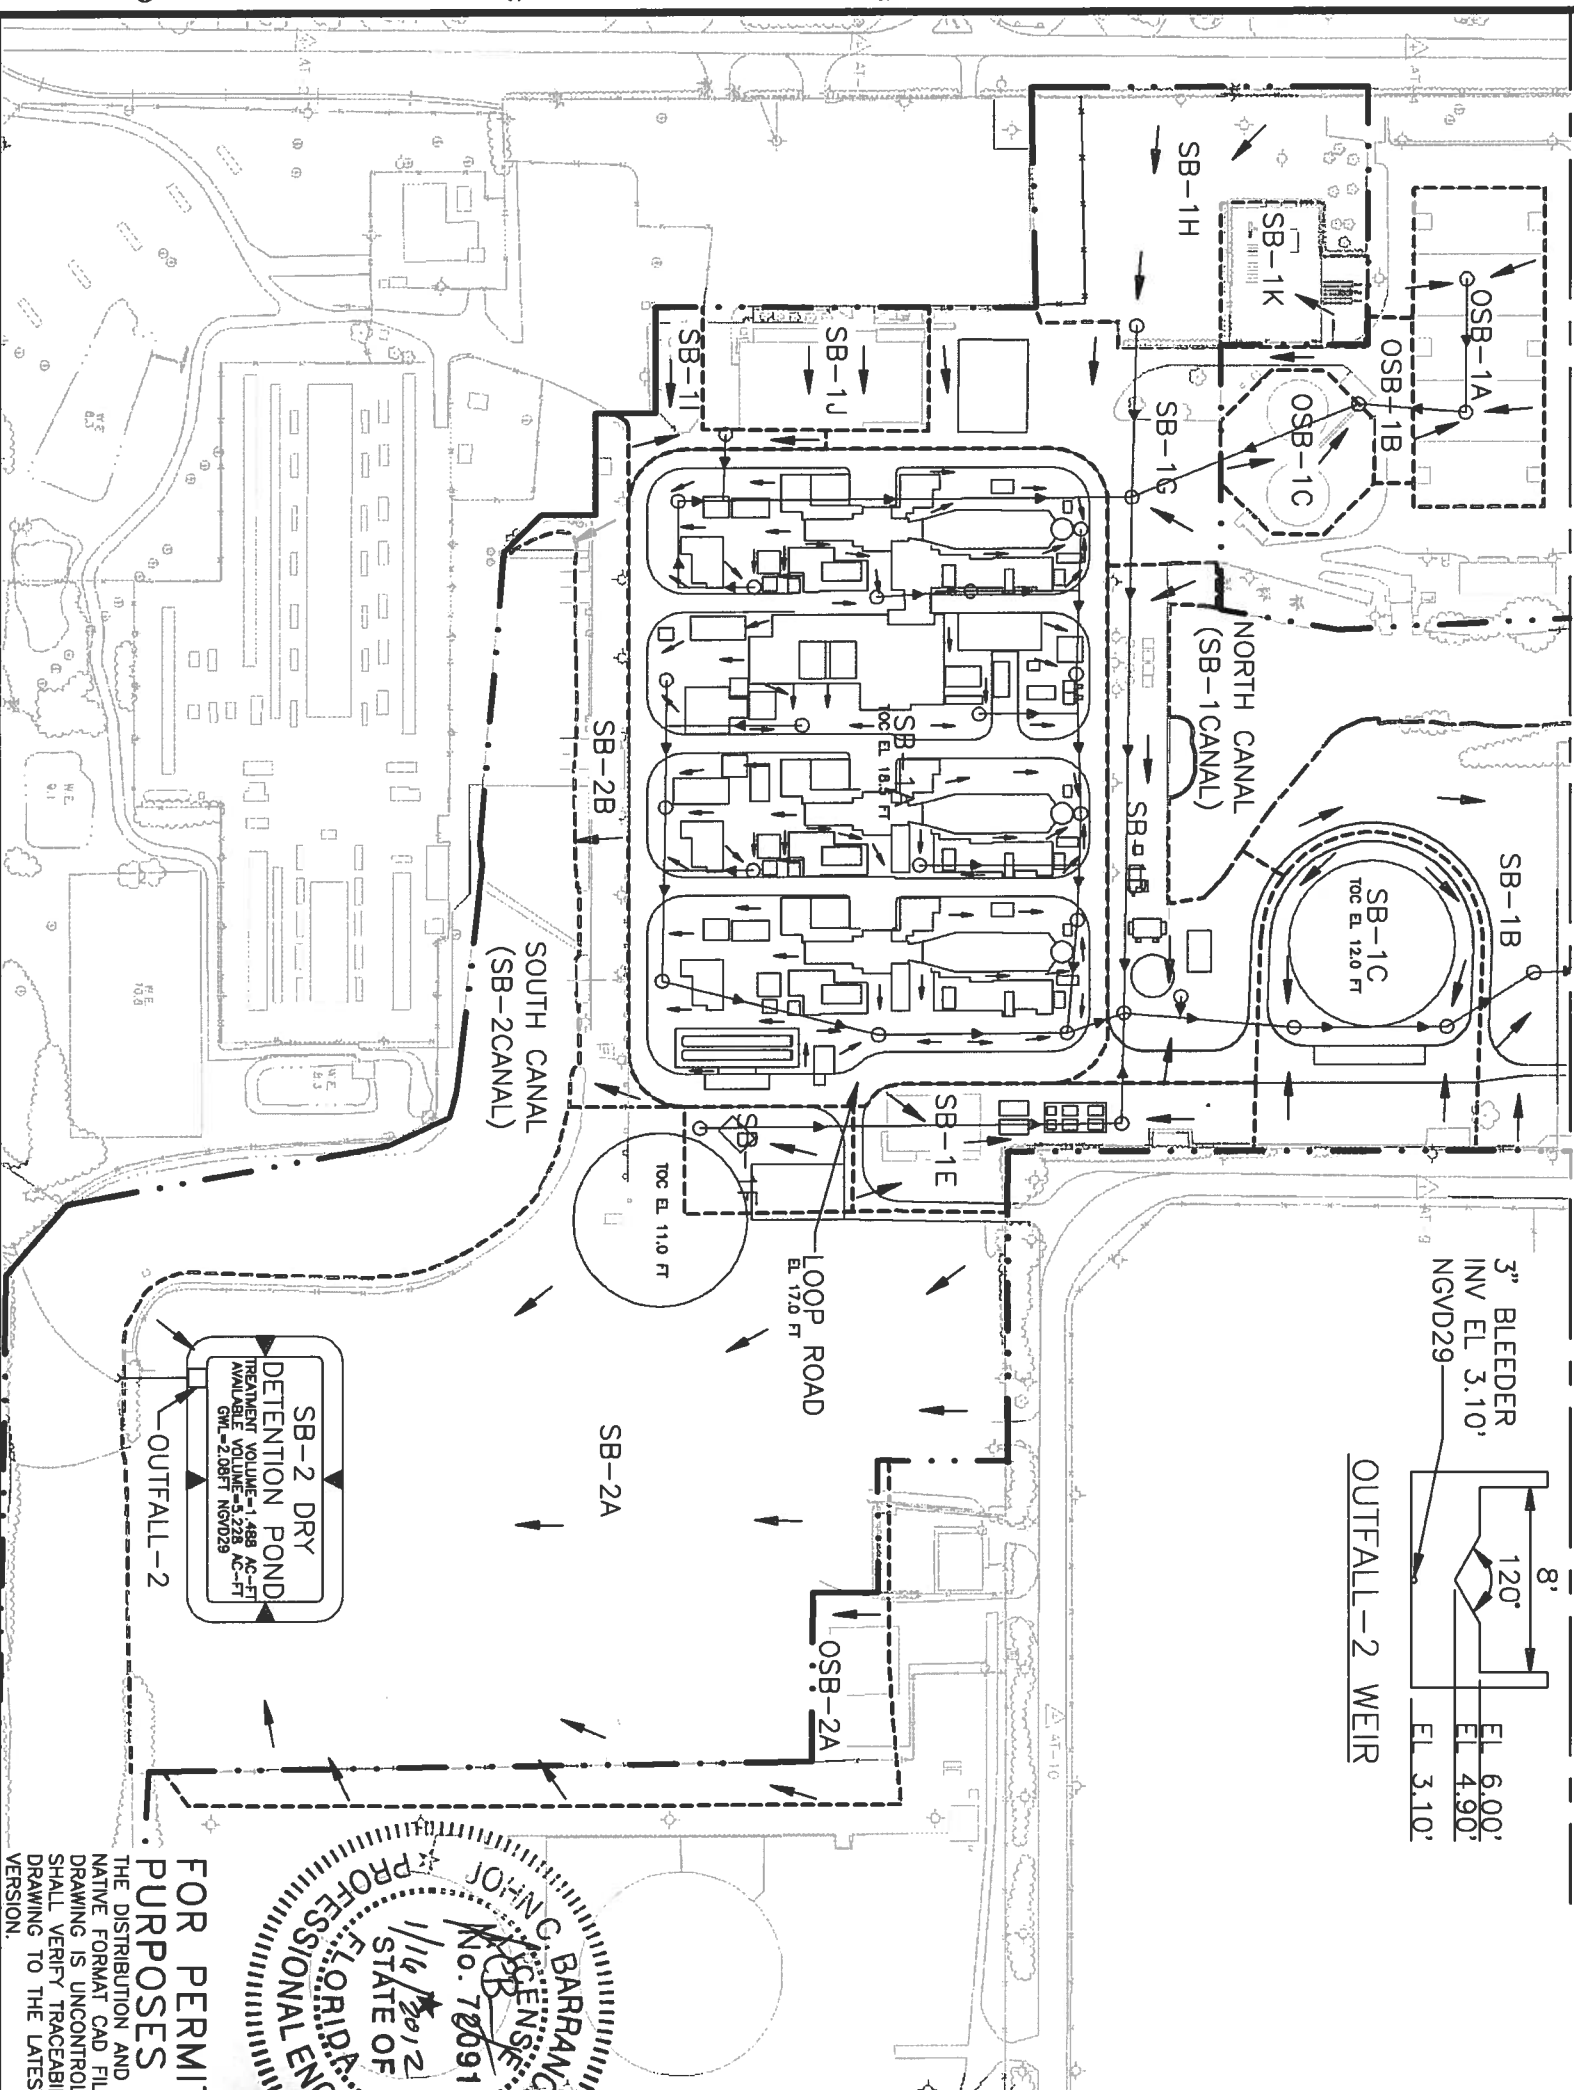

SITE - STORM WATER MANAGEMENT BASIN 5 INFORMATION			
PROJECT BASIN	BASIN AREA (acre)	SWIMS CONTRIBUTING AREA (acre)	DESCRIPTION



SITE - DRY DETENTION AREA INFORMATION				
DETENTION AREA ID	TOB EL (ft - NGVD29)	TOB AREA (acre)	TOE EL (ft - NGVD29)	TOE AREA (acre)
SB-1 POND	9.00	3.19	3.10	2.35
SB-2 POND	8.50	1.18	3.10	0.76

NOTES

1.ELEVATIONS ARE REPORTED AS NGVD29,
SUBTRACT 1.58 TO CONVERT TO
NAVD88.

LEGEND

	PROPERTY BOUNDARY
	BASIN DIVIDE
	CERTIFICATION BOUNDARY
	STORM SEWER SYSTEM

KEY PLAN

PROJECT	DRAWING NUMBER	REV
174101-DS-0011		0

