


BLOCKS MUST BE LEVEL WITH EACH OTHER AND THE TOPS OF THE
BLOCKS SHOULD BE FLAT.

PLEASE SIGN HERE: _____

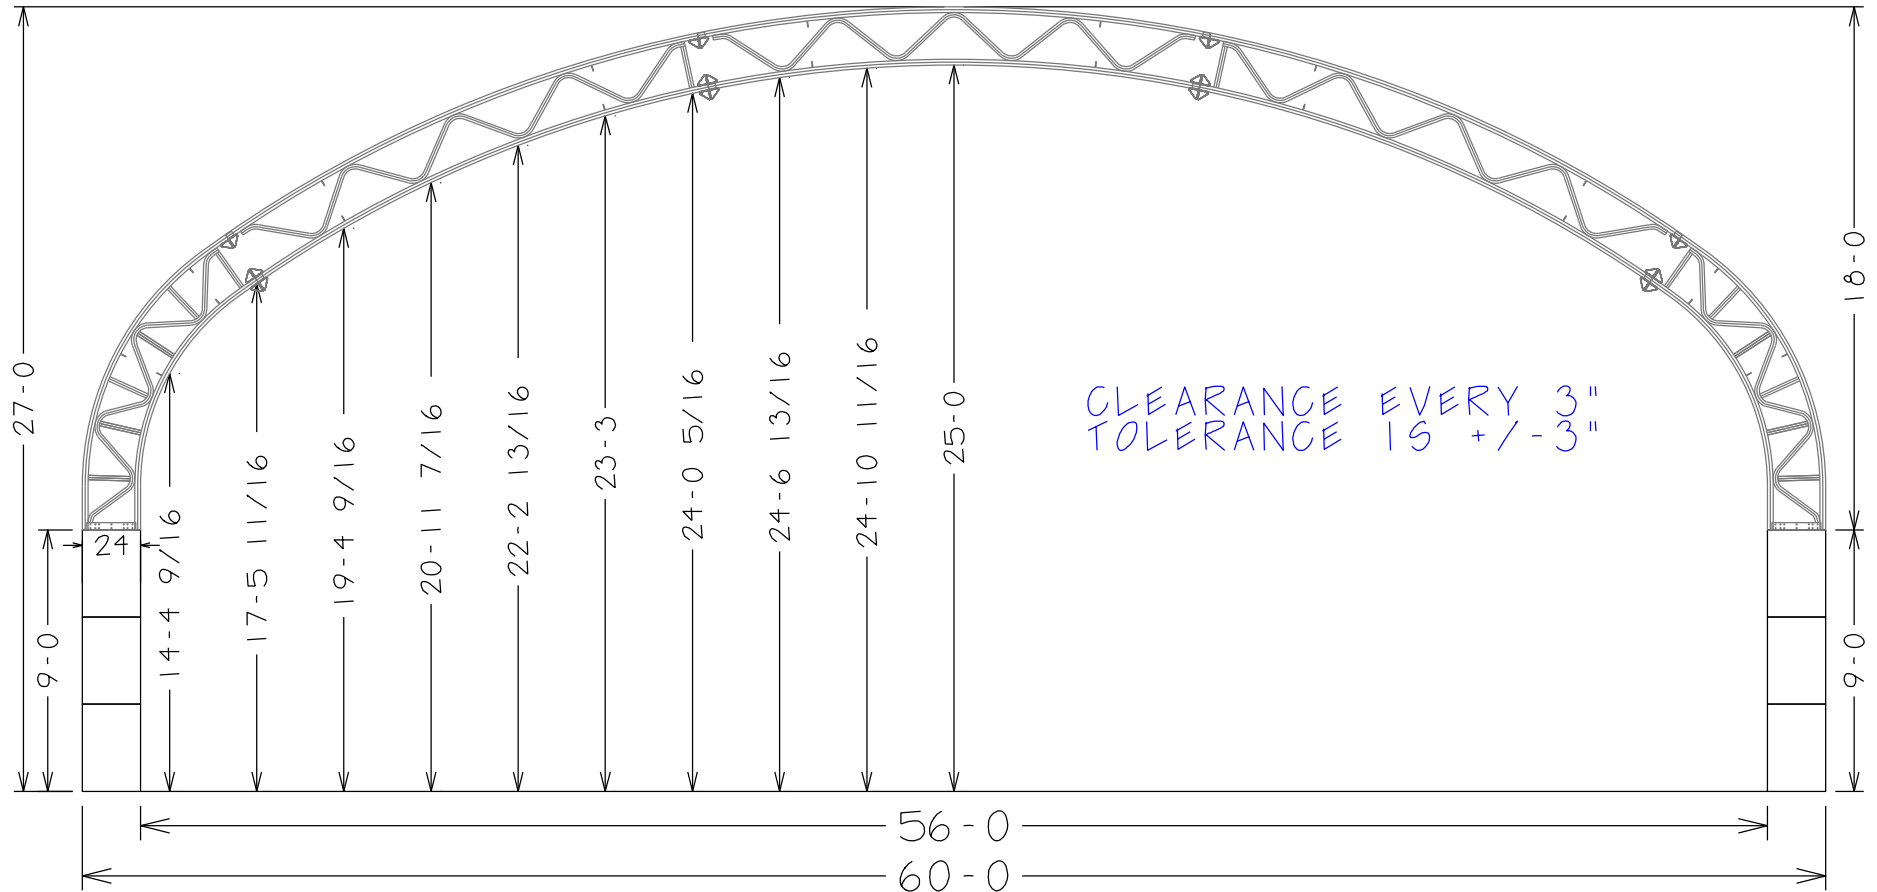

DRAWN BY: TREVOR S.
DATE: 5/31/2024
VIEW:
REQUESTED BY: DH
PROPOSED BY:


LEE COUNTY SOLID WASTE
60X45X18

CAD FILE:

*ALL INFORMATION IS PROPERTY OF BIG TOP MANUFACTURING



3255 N. US 19
PERRY, FLORIDA 32347
PHONE 1-800-277-8677
FAX (850)584-7713
E-MAIL: sales@bigtopshelters.com

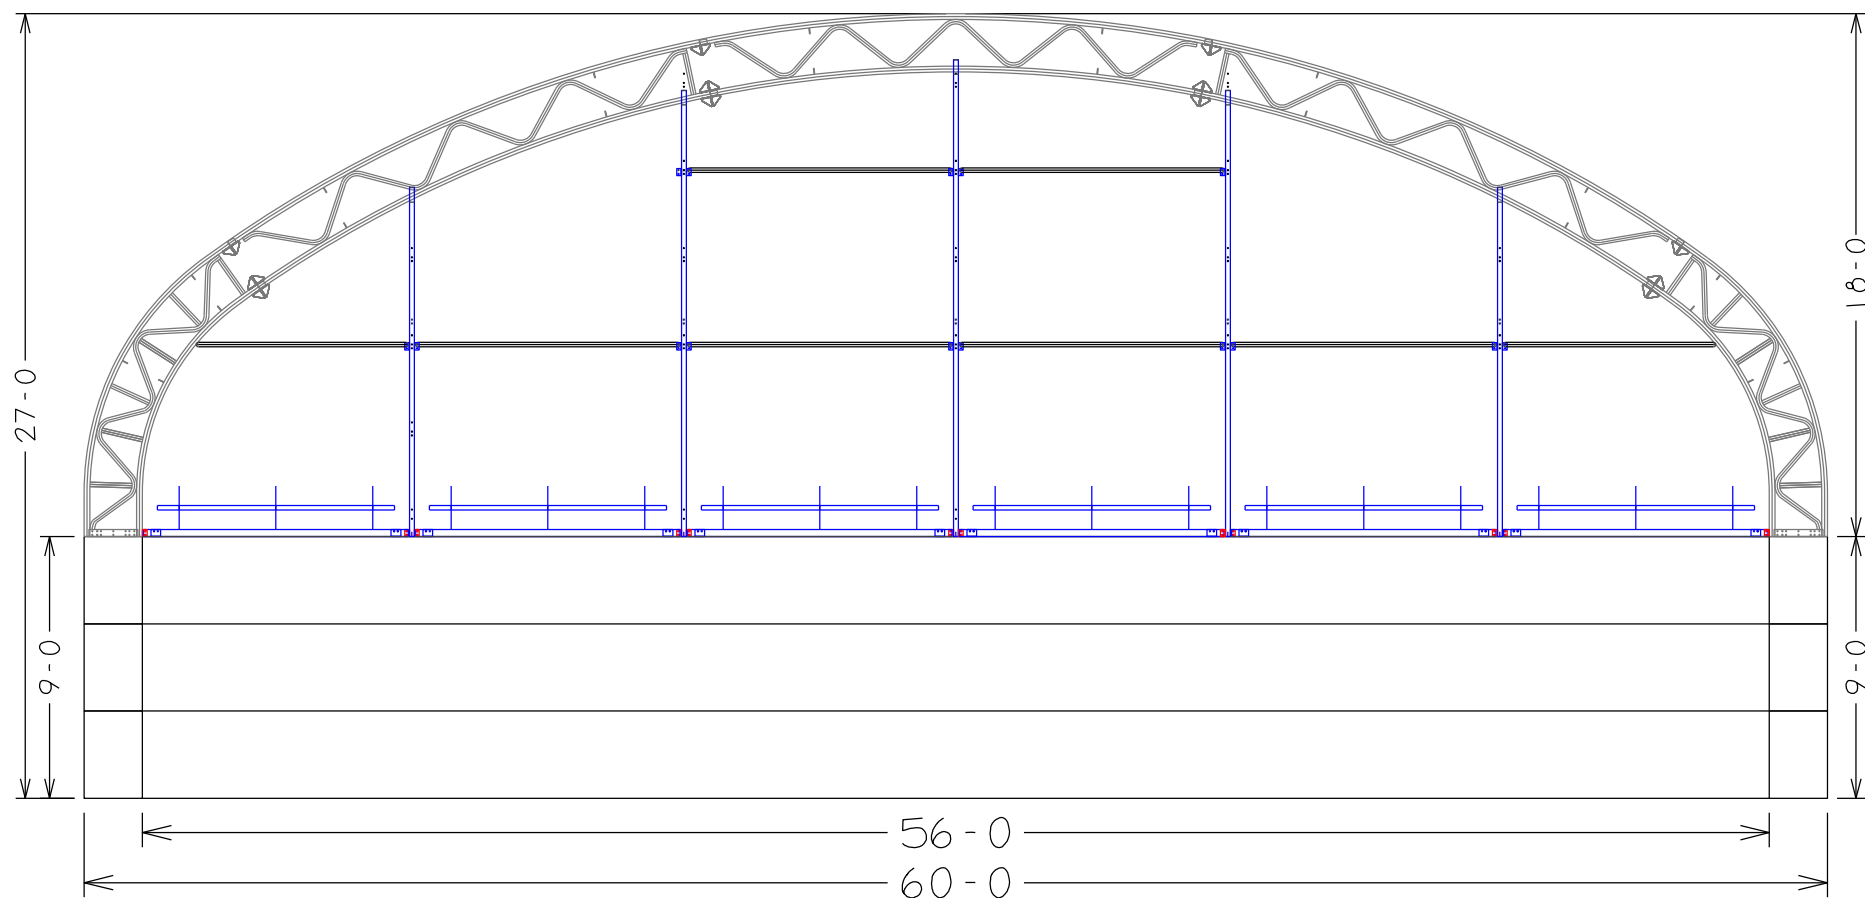

BLOCKS MUST BE LEVEL WITH EACH OTHER AND THE TOPS OF THE
BLOCKS SHOULD BE FLAT.

PLEASE SIGN HERE: _____

DRAWN BY: TREVOR S.
DATE: 5/31/2024
VIEW:
REQUESTED BY: DH
PROPOSED BY:


LEE COUNTY SOLID WASTE
60X45X18

CAD FILE:

*ALL INFORMATION IS PROPERTY OF BIG TOP MANUFACTURING



3255 N. US 19
PERRY, FLORIDA 32347
PHONE 1-800-277-8677
FAX (850)584-7713
E-MAIL: sales@bigtopshelters.com

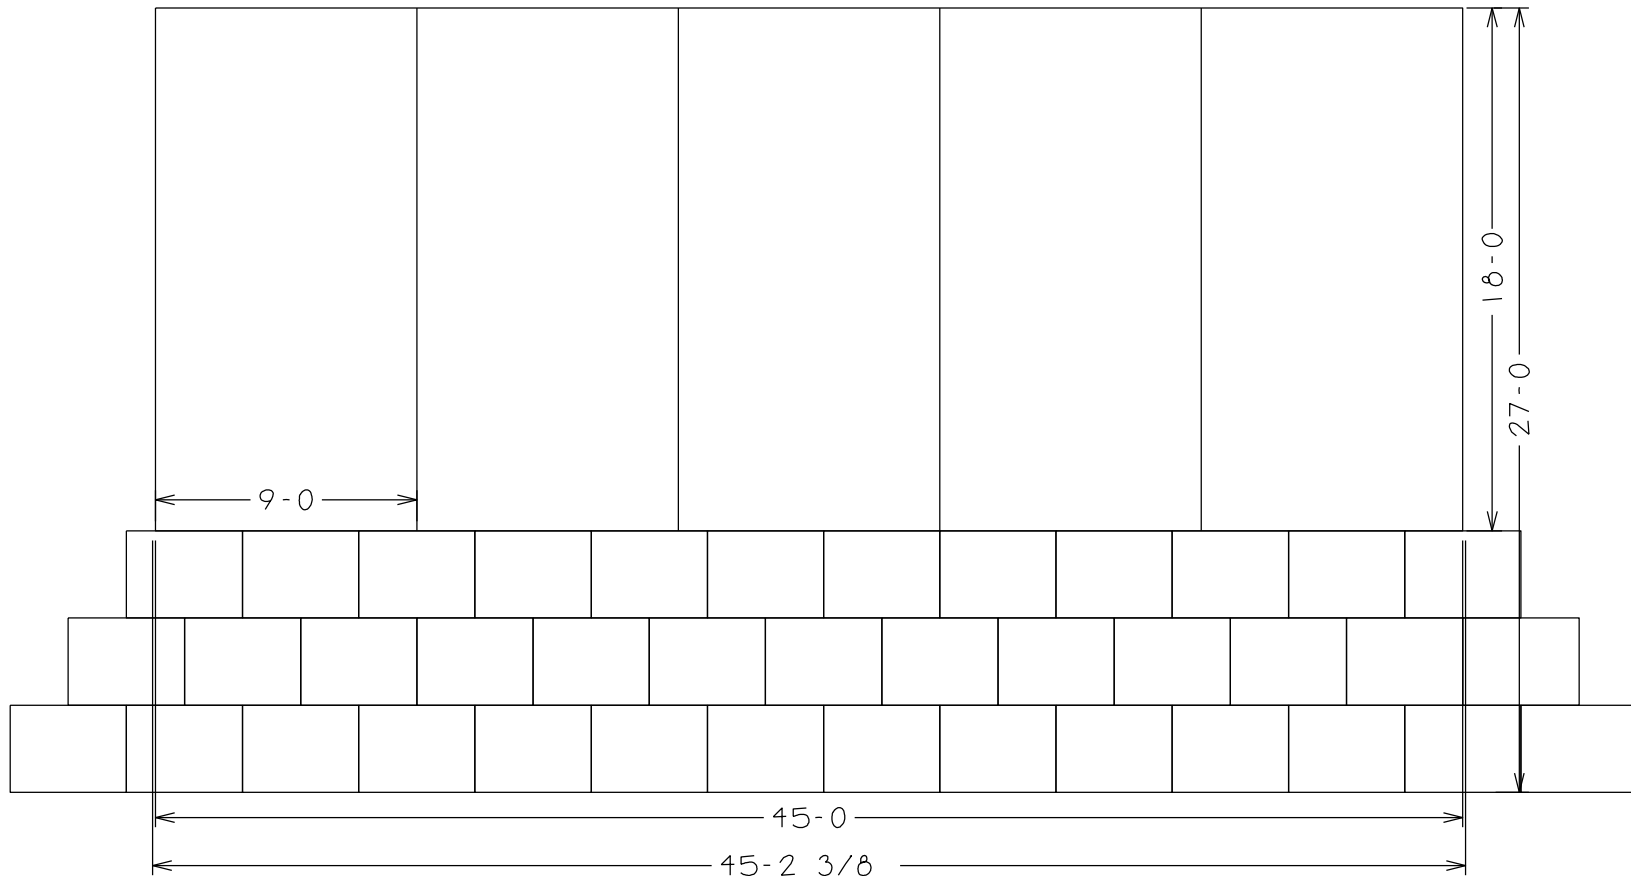

BLOCKS MUST BE LEVEL WITH EACH OTHER AND THE TOPS OF THE
BLOCKS SHOULD BE FLAT.

PLEASE SIGN HERE: _____

DRAWN BY: TREVOR S.
DATE: 5/31/2024
VIEW:
REQUESTED BY: DH
PROPOSED BY:


LEE COUNTY SOLID WASTE
60X45X18

CAD FILE:


*ALL INFORMATION IS PROPERTY OF BIG TOP MANUFACTURING



3255 N. US 19
PERRY, FLORIDA 32347
PHONE 1-800-277-8677
FAX (850)584-7713
E-MAIL:
sales@bigtopshelters.com

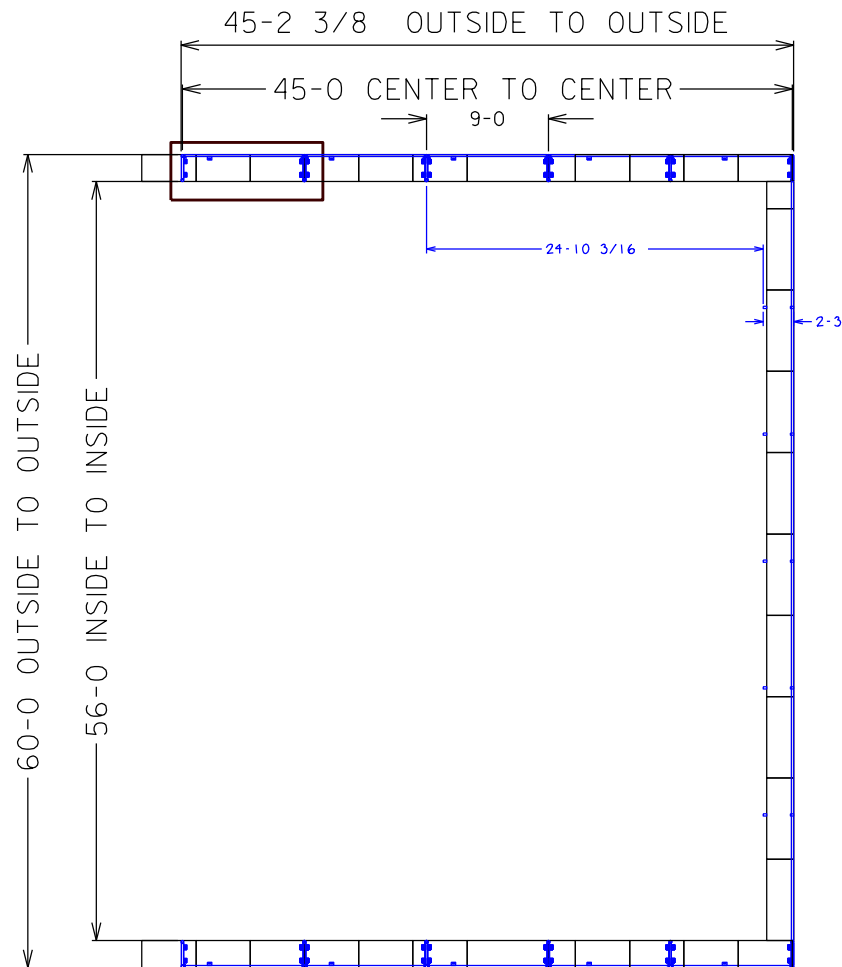

BLOCKS MUST BE LEVEL WITH EACH OTHER AND THE TOPS OF THE
BLOCKS SHOULD BE FLAT.
PLEASE SIGN HERE: _____

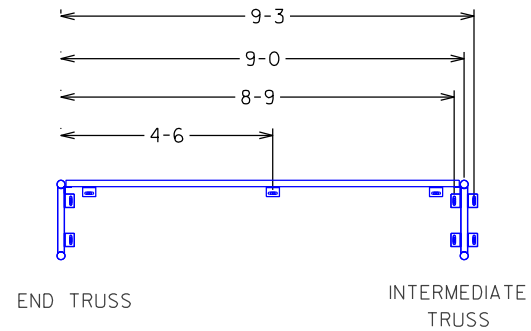

DRAWN BY: TREVOR S.
DATE: 5/31/2024
VIEW:
REQUESTED BY: DH
PROPOSED BY:

LEE COUNTY SOLID WASTE
60X45X18

CAD FILE:

*ALL INFORMATION IS PROPERTY OF BIG TOP MANUFACTURING



3255 N. US 19
PERRY, FLORIDA 32347
PHONE 1-800-277-8677
FAX (850)584-7713
E-MAIL: sales@bigtopshelters.com

- This picture shows a 2-sided cover in use at the LaBelle Transfer Station.
- The proposed cover for the CDDRF will be 3-sided.
- As with this covered bunker, the prefabricated cover is designed to securely fit onto the top of existing bin block bunker.

