



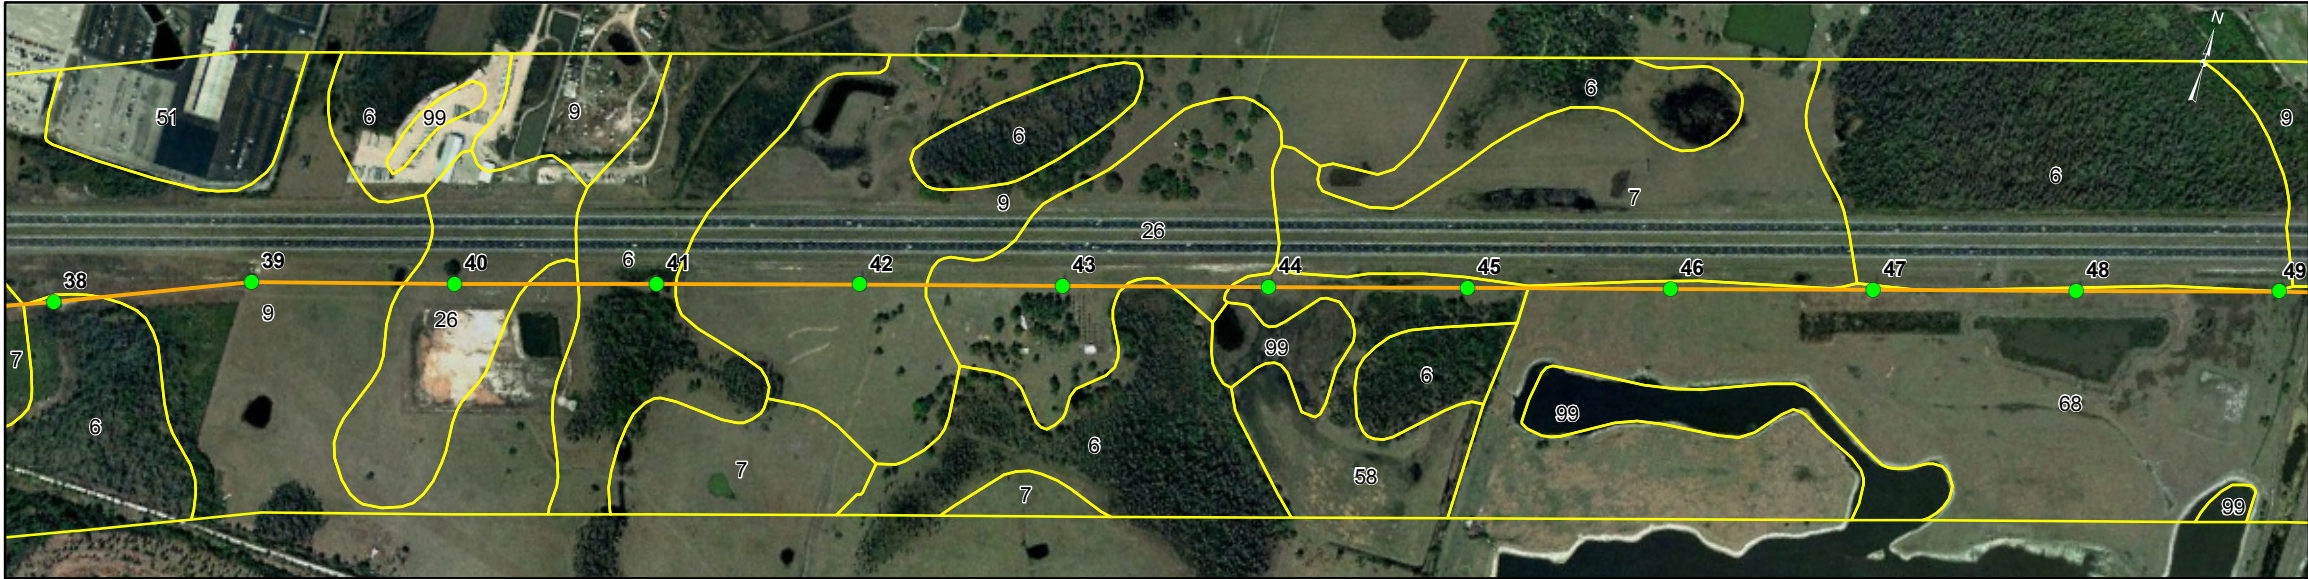

Sheet 4

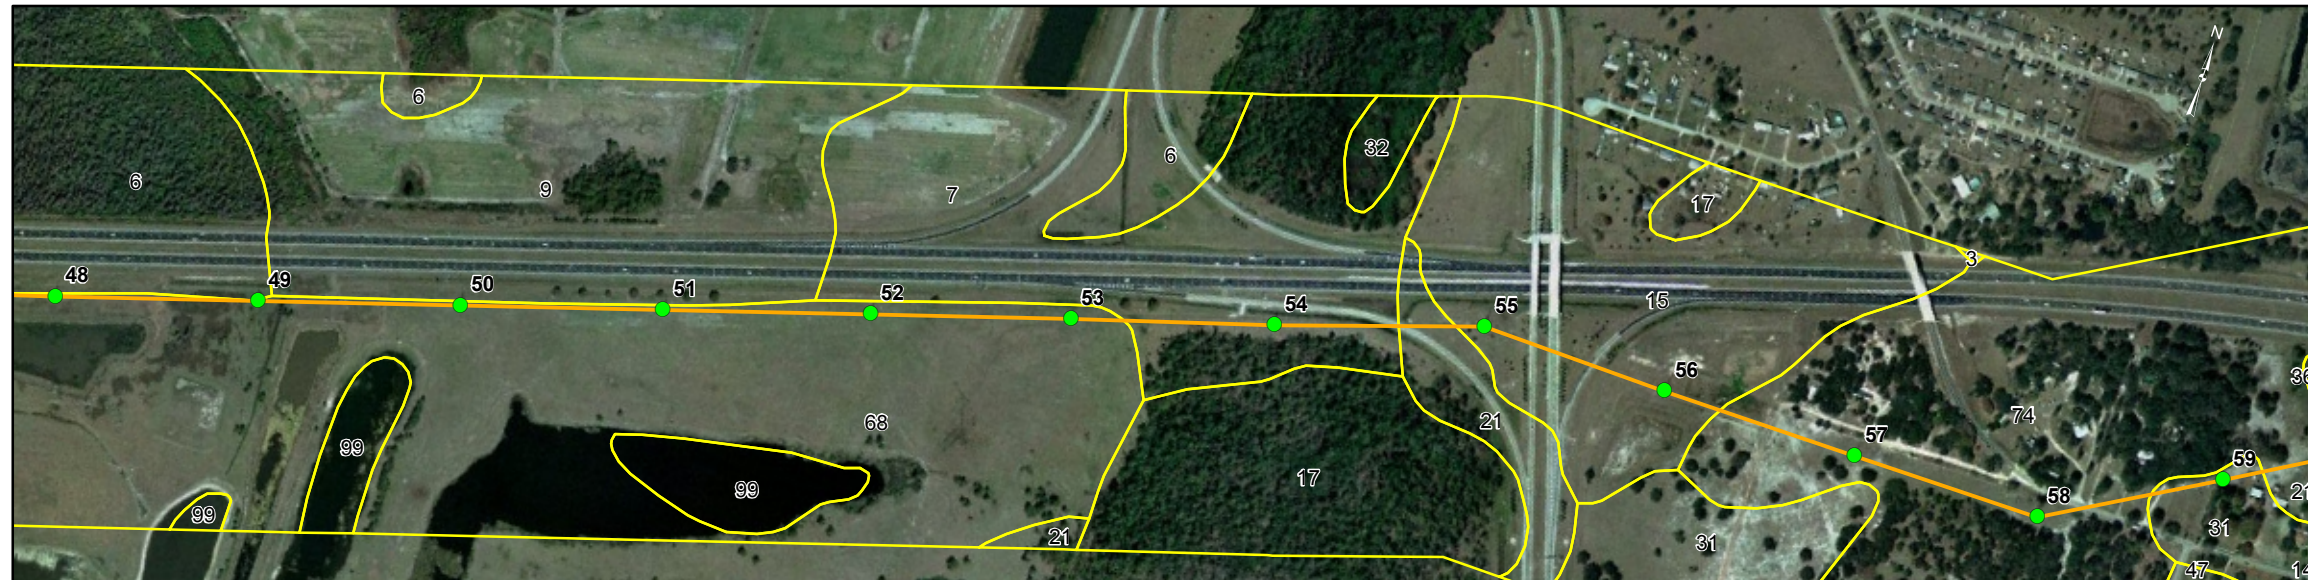

Sheet 5



Sheet 6

LEGEND

●

Transmission Line Structures

—

Transmission Line

○

Soils

3 - CANDLER SAND, 0 TO 5 PERCENT SLOPES

6 - EATON MUCKY FINE SAND, DEPRESSIONAL

7 - POMONA FINE SAND

8 - HYDRAQUENTS, CLAYEY

9 - LYNNE SAND

11 - ARENTS-WATER COMPLEX

12 - NEILHURST SAND, 1 TO 5 PERCENT SLOPES

13 - SAMSULA MUCK

14 - SPARR SAND, 0 TO 5 PERCENT SLOPES

15 - TAVARES FINE SAND, 0 TO 5 PERCENT SLOPES

17 - SMYRNA AND MYAKKA FINE SANDS

21 - IMMOKALEE SAND

22 - POMELO FINE SAND

25 - PLACID AND MYAKKA FINE SANDS, DEPRESSIONAL

26 - LOCHLOOSA FINE SAND

29 - ST. LUCIE FINE SAND, 0 TO 5 PERCENT SLOPES

31 - ADAMSVILLE FINE SAND

32 - KALIGA MUCK

35 - HONTOON MUCK

36 - BASINGER MUCKY FINE SAND, DEPRESSIONAL

47 - ZOLFO FINE SAND

51 - POMONA-URBAN LAND COMPLEX

58 - UDORTHENTS, EXCAVATED


59 - ARENTS-URBAN LAND COMPLEX, 0 TO 5 PERCENT SLOPES

68 - ARENTS, 0 TO 5 PERCENT SLOPES

74 - NARCOOSSEE SAND


76 - MILLHOPPER FINE SAND, 0 TO 5 PERCENT SLOPES

99 - WATER

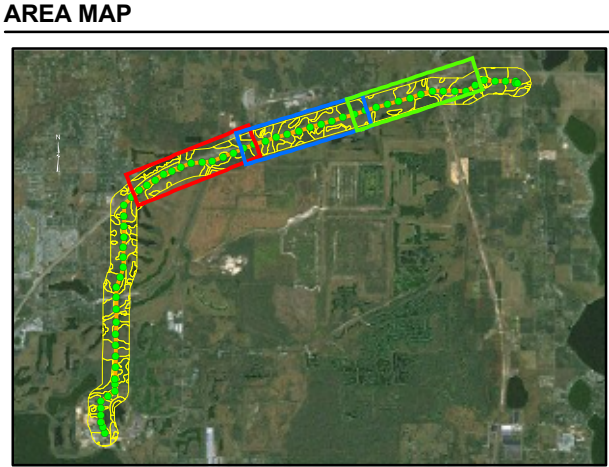


REFERENCE

Southwest Florida Water Management District, 2005

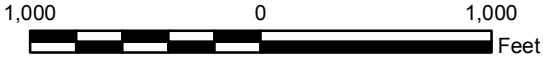


PROJECT			
Orlando Utilities Commission McIntosh Plant to Lake Agnes Substation Transmission Line Right-of-Way Maintenance			
TITLE			
Soils			
 Golder Associates Gainesville, Florida	PROJECT No. 063-7654		SCALE AS SHOWN
	DESIGN	AB	17 Mar. 2008
	GIS	AB	17 Mar. 2008
	CHECK	SR	17 Mar. 2008
	REVIEW	DB	17 Mar. 2008
FIGURE 4			REV. 0
SHEET 2 OF 3			

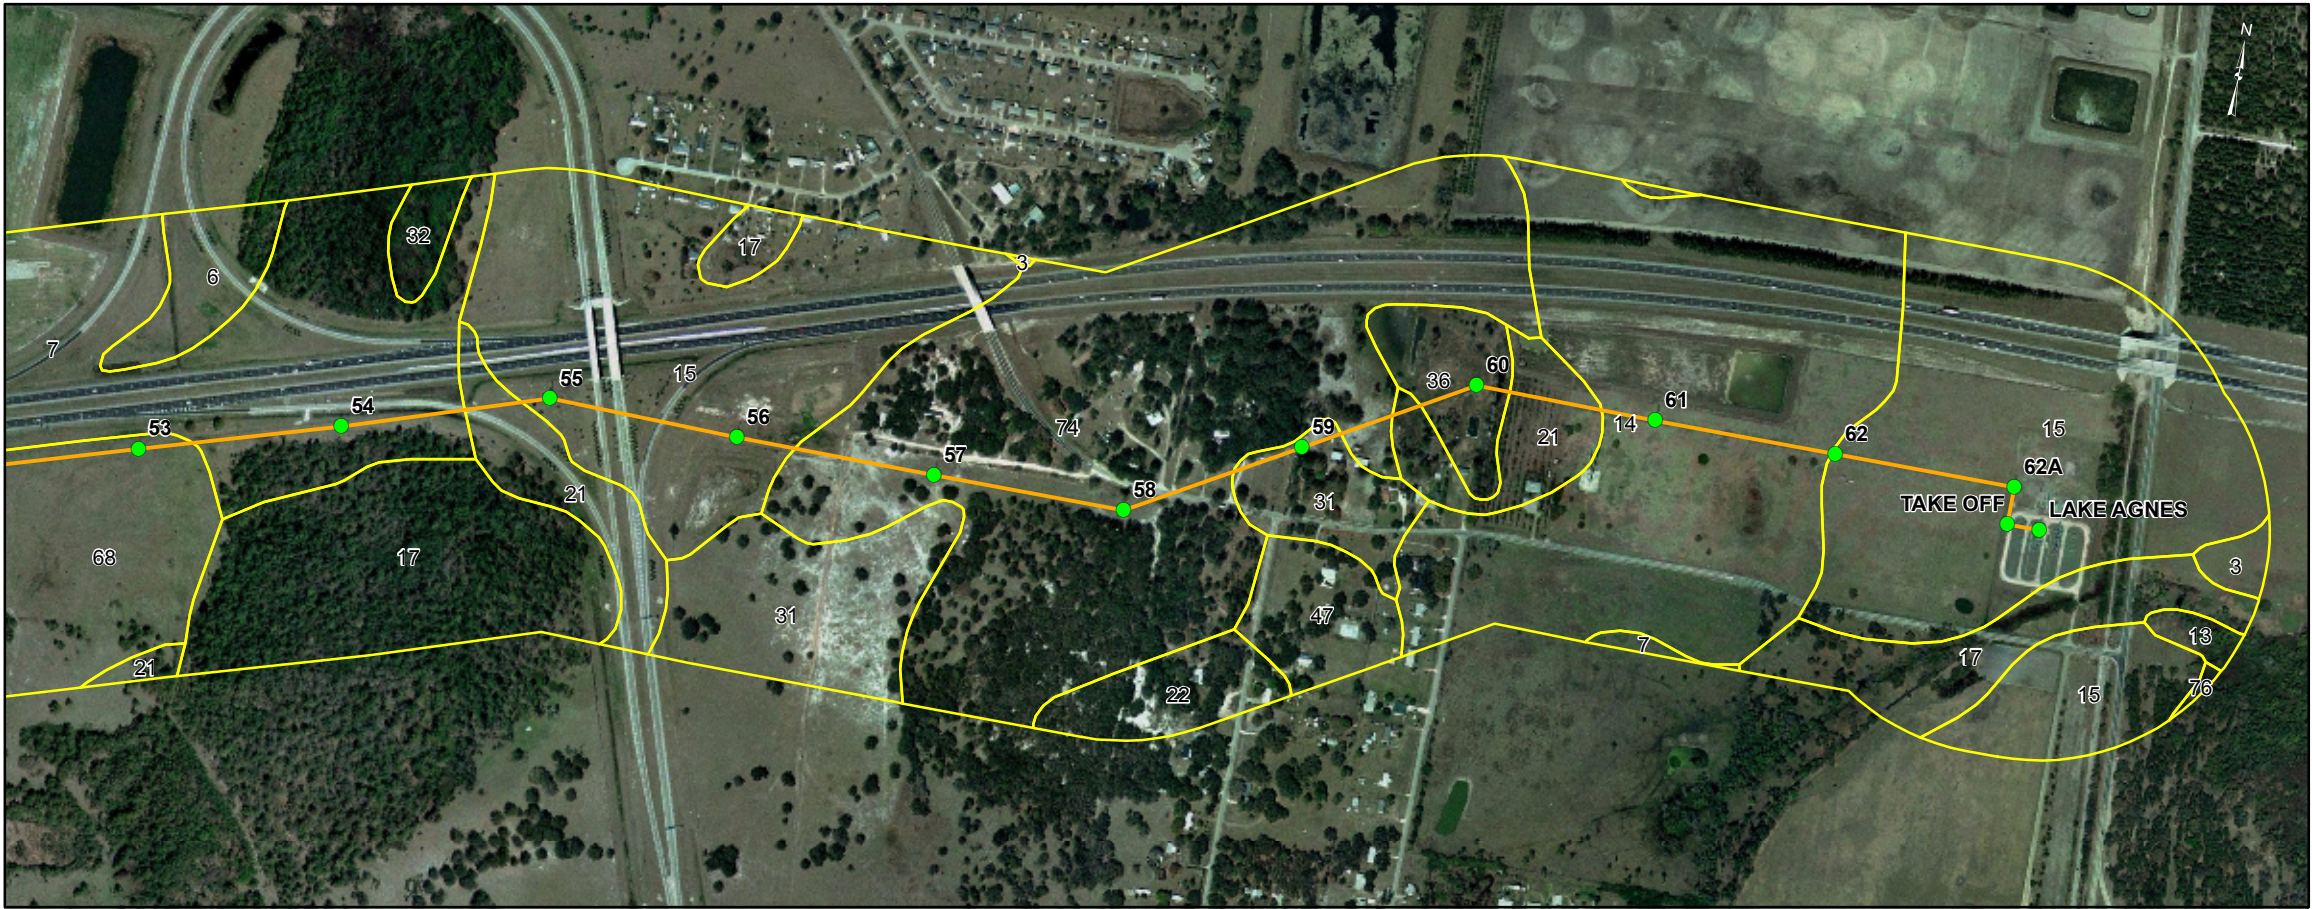


Sheet 7

- LEGEND**
- Transmission Line Structures
 - Transmission Line
 - Soils
 - 3 - CANDLER SAND, 0 TO 5 PERCENT SLOPES
 - 6 - EATON MUCKY FINE SAND, DEPRESSIONAL
 - 7 - POMONA FINE SAND
 - 8 - HYDRAQUENTS, CLAYEY
 - 9 - LYNNE SAND
 - 11 - ARENTS-WATER COMPLEX
 - 12 - NEILHURST SAND, 1 TO 5 PERCENT SLOPES
 - 13 - SAMSULA MUCK
 - 14 - SPARR SAND, 0 TO 5 PERCENT SLOPES
 - 15 - TAVARES FINE SAND, 0 TO 5 PERCENT SLOPES
 - 17 - SMYRNA AND MYAKKA FINE SANDS
 - 21 - IMMOKALEE SAND
 - 22 - POMELLO FINE SAND
 - 25 - PLACID AND MYAKKA FINE SANDS, DEPRESSIONAL
 - 26 - LOCHLOOSA FINE SAND
 - 29 - ST. LUCIE FINE SAND, 0 TO 5 PERCENT SLOPES
 - 31 - ADAMSVILLE FINE SAND
 - 32 - KALIGA MUCK
 - 35 - HONTOON MUCK
 - 36 - BASINGER MUCKY FINE SAND, DEPRESSIONAL
 - 47 - ZOLFO FINE SAND
 - 51 - POMONA-URBAN LAND COMPLEX
 - 58 - UDORTHENTS, EXCAVATED
 - 59 - ARENTS-URBAN LAND COMPLEX, 0 TO 5 PERCENT SLOPES
 - 68 - ARENTS, 0 TO 5 PERCENT SLOPES
 - 74 - NARCOOSSEE SAND
 - 76 - MILLHOPPER FINE SAND, 0 TO 5 PERCENT SLOPES
 - 99 - WATER

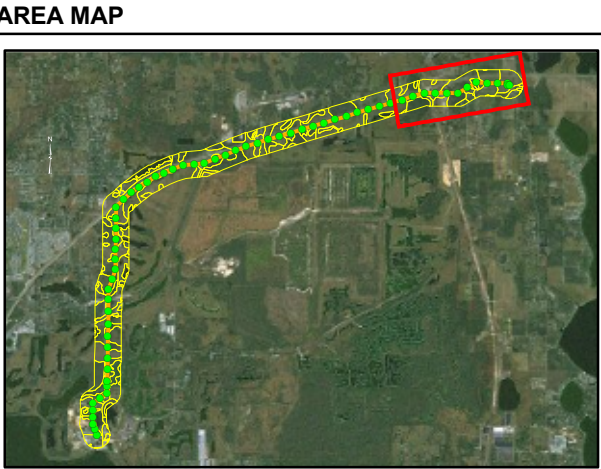

REFERENCE

U.S. Department of Agriculture, Natural Resources Conservation Service, 1990

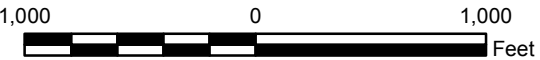

PROJECT				
Orlando Utilities Commission McIntosh Plant to Lake Agnes Substation Transmission Line Right-of-Way Maintenance				
TITLE				
Soils				
	PROJECT No. 063-7654			SCALE AS SHOWN
	DESIGN	AB	28 Mar. 2008	REV. 0
	GIS	AB	28 Mar. 2008	
	CHECK	SR	28 Mar. 2008	
	REVIEW	KB	28 Mar. 2008	
FIGURE 4				SHEET 3 OF 3