

WETLAND AREAS

WETLAND # AREA (sf)

195A	5029.2
195B	3055.9
195C	9379.9
195D	41723.7
NEW FILL AREA	33329.4
196CA	15665.1
196CB	26179.5
196EA	171579.6
196FA	44768.6
196FB	41744.3
195A	66618.0
198A	47260.3
198B	10159.9
198C	5051.0
199A	2846.8
199B	52954.4
199C	10145.2
200A	57835.5
201A	78637.7
202A (1)	35637.7
202B (1)	10970.2
202A (2)	54286.2
202B (2)	30975.9
202B (3)	24728.0
204A	67483.4
205A	72813.2
206A	133948.0
206B	12559.7
206C	57092.5
207A	29794.9
207B	31013.4
NO DELINEATION FLAGS	31448.4
210A	39053.0
212A	28101.0
212B	19901.4
212C	9585.0
212D	19298.6
213A	19436.5
213B	1246.9
214A	24337.9
214B	50547.2
CIT-1	7771.0
CIT-2	6333.8
219A	19362.5
49A	15208.6
221A	15666.8
225A	4114.8
225B	21321.3
225C	14204.3
226A	11525.7
227A	83283.9
228A	30314.9
232A	27212.8
233A	4979.7
234A	1771.0
234B	1306.6
234C	1436.1
236A	2002.7
236B	3360.6
236C	87010.8
236D	63435.2
239A	70019.1
240A	29758.1
242A	11752.3
242B	10233.1
242C	6050.7
245A	2795.3
245B	1926.3
247A	20576.0
247B	10564.5
247C	33185.6
247D	12388.3


TOTAL = (sf) 2159095.5

TOTAL = (ACRES) 49.6

SHEET INDEX:


SHEET	DESCRIPTION
1	COVER SHEET / LOCATION MAP / AREA MAP WITH PHOTO
2-10	LOCATIONS AND DEPICTION OF WETLAND AREAS

LEGEND

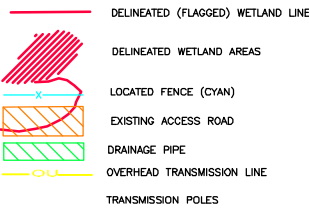

OUC = ORLANDO UTILITIES COMMISSION
ROW = RIGHT-OF-WAY
S.R. = STATE ROAD
CNTY. = COUNTY

SPECIFIC PURPOSE SURVEY OF WETLAND LOCATIONS ALONG PORTIONS
OF
ORLANDO UTILITIES COMMISSION "T" LINE
FROM CANE ISL. TAP SUBSTATION TO THE OSCEOLA SUBSTATION
LOCATED IN
ORANGE, AND OSCEOLA COUNTIES, FLORIDA

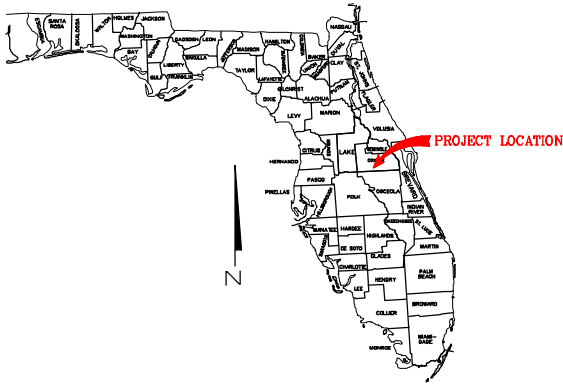

SURVEYOR'S NOTES:

- THIS SPECIFIC PURPOSE SURVEY IS NOT VALID WITHOUT THE SIGNATURE AND THE ORIGINAL RAISED SEAL OF THE SIGNING FLORIDA LICENSED SURVEYOR AND MAPPER.
- THE SPECIFIC PURPOSE OF THIS SURVEY WAS TO LOCATE, AND MAP THE WETLAND AREAS ASSOCIATED WITH THE EXISTING OVERHEAD ELECTRIC TRANSMISSION LINE CORRIDOR. THE WETLAND AREAS WERE DETERMINED BY THE CLIENT.
- LANDS SHOWN HEREON WERE NOT ABSTRACTED FOR OWNERSHIP, RIGHTS-OF-WAY, EASEMENTS OR OTHER MATTERS OF TITLE BY THIS FIRM.
- THIS SURVEY WAS PERFORMED USING DIFFERENTIAL GLOBAL POSITIONING SYSTEM SURVEY METHODOLOGY. THE DATUM IS THE NORTH AMERICAN DATUM OF 1983, 1990 ADJUSTMENT (NAD83/90). ACCURACY IS AT THE SUBMETER LEVEL.
- THIS SURVEY IS CERTIFIED TO THE ORLANDO UTILITIES COMMISSION.
- EXCEPT AS SHOWN HEREON, INTERIOR IMPROVEMENTS WERE NOT LOCATED.
- THIS IS NOT A BOUNDARY SURVEY.
- DATE OF PHOTOGRAPHY: JUNE 2005. THIS IS UNRECTIFIED PHOTOGRAPHY AND IS INTENDED FOR GRAPHICAL INFORMATION ONLY.
- WETLANDS LINES, AREAS, AND LABELING SHOWN HEREON WERE LOCATED FROM MARKING/FLAGGING ESTABLISHED BY GOLDER ASSOCIATES, GAINESVILLE, FL.
- POLE #'S WERE TAKEN FROM MARKINGS ON POLE AND PER DRAWINGS FURNISHED BY THE CLIENT.
- THIS SURVEY WAS ORIGINALLY COMPILED AT A SCALE OF 1" = 100' ON 24"X36" SHEETS. REDUCTIONS OF THESE MAPS WILL CHANGE THE PUBLISHED SCALE.

ROBERT M. JONES
FLORIDA PROFESSIONAL SURVEYOR AND MAPPER
LICENSE No. LS 4201

PREPARED BY:

MACTEC
MACTEC Engineering & Consulting, Inc.
4150 North John Young Parkway Orlando, Florida 32804-2620
Phone: 407.522.7570 Fax: 407.522.7576
CERTIFICATE OF AUTHORIZATION: LB 6969


LAST DAY IN FIELD 02/20/08

ORLANDO UTILITIES COMMISSION
500 SOUTH ORANGE AVENUE
ORLANDO, FLORIDA 32801


CNTY.	ORANGE & OSCEOLA
FIELD BOOKS:	909/876
OPF. NO.:	6074000280
DWG. NAME:	OUTCMT_11106.dwg
DATE:	02/20/08
PHOTO DATE:	06/20/05
DRAWN BY:	C.V.R.H.
CHECKED BY:	R.M.J.
REVISION	
8-10	02/20/08
SHEET 8A	11/20/06
ADDED WETLAND AREA CALC	07/2011

PROJECT TITLE:
SPECIFIC PURPOSE SURVEY OF LIMITS OF WETLAND LOCATIONS ALONG PORTIONS
OF
ORLANDO UTILITIES COMMISSION LAKELAND "T" LINE
FROM CANE ISL. TAP SUBSTATION TO THE OSCEOLA SUBSTATION


SHEET NO.
1 OF 10

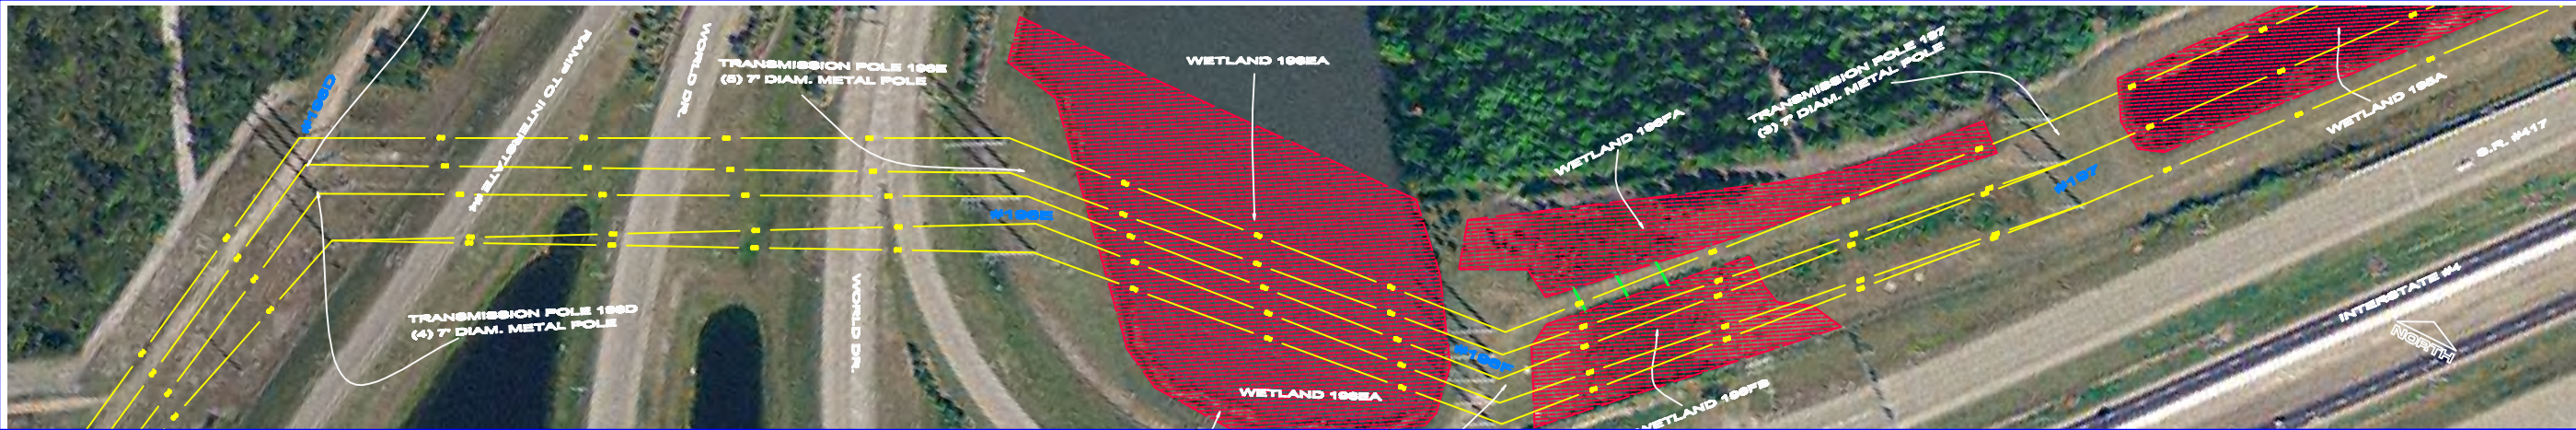

VIEW AREA #A7
SEE SHEET 1 FOR LOCATION

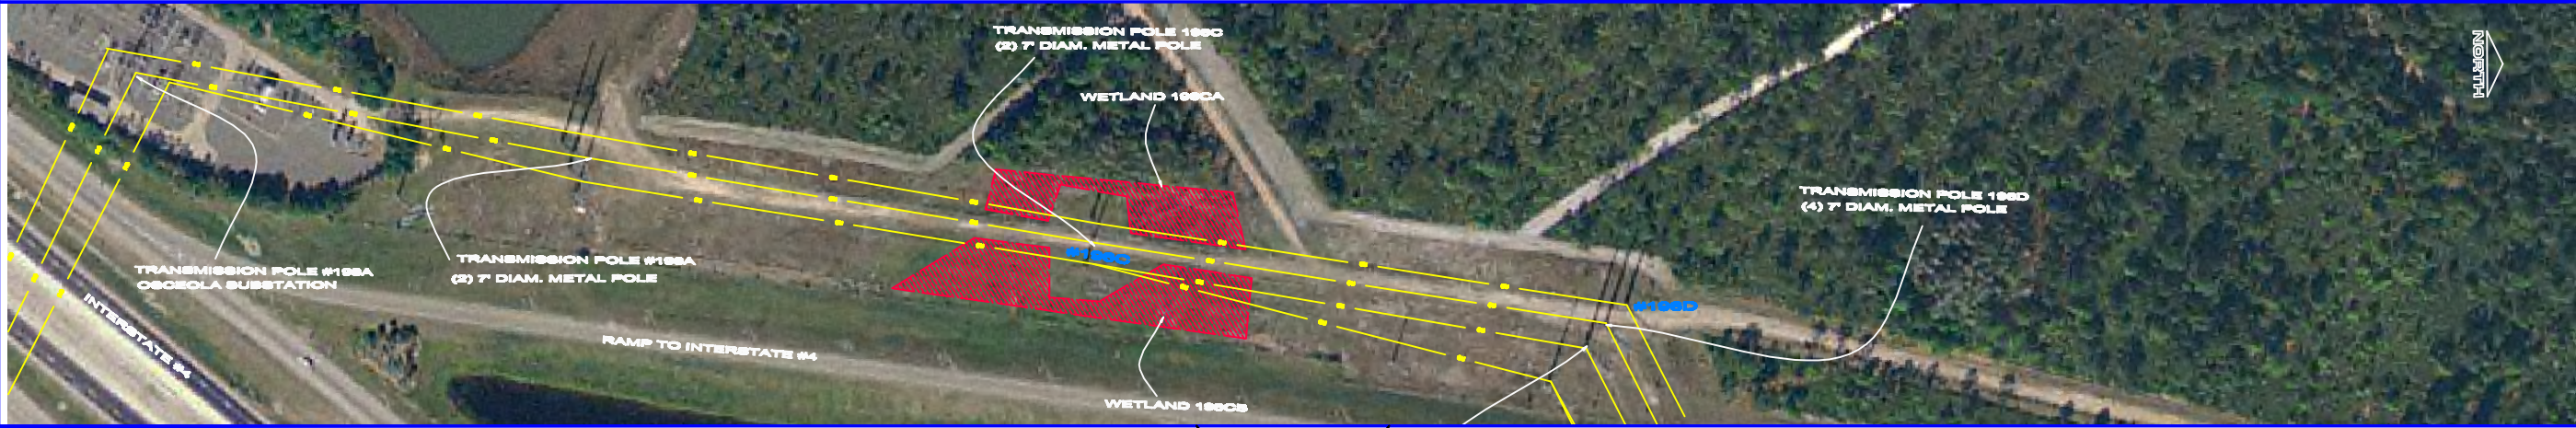


VIEW AREA #A8
SEE SHEET 1 FOR LOCATION

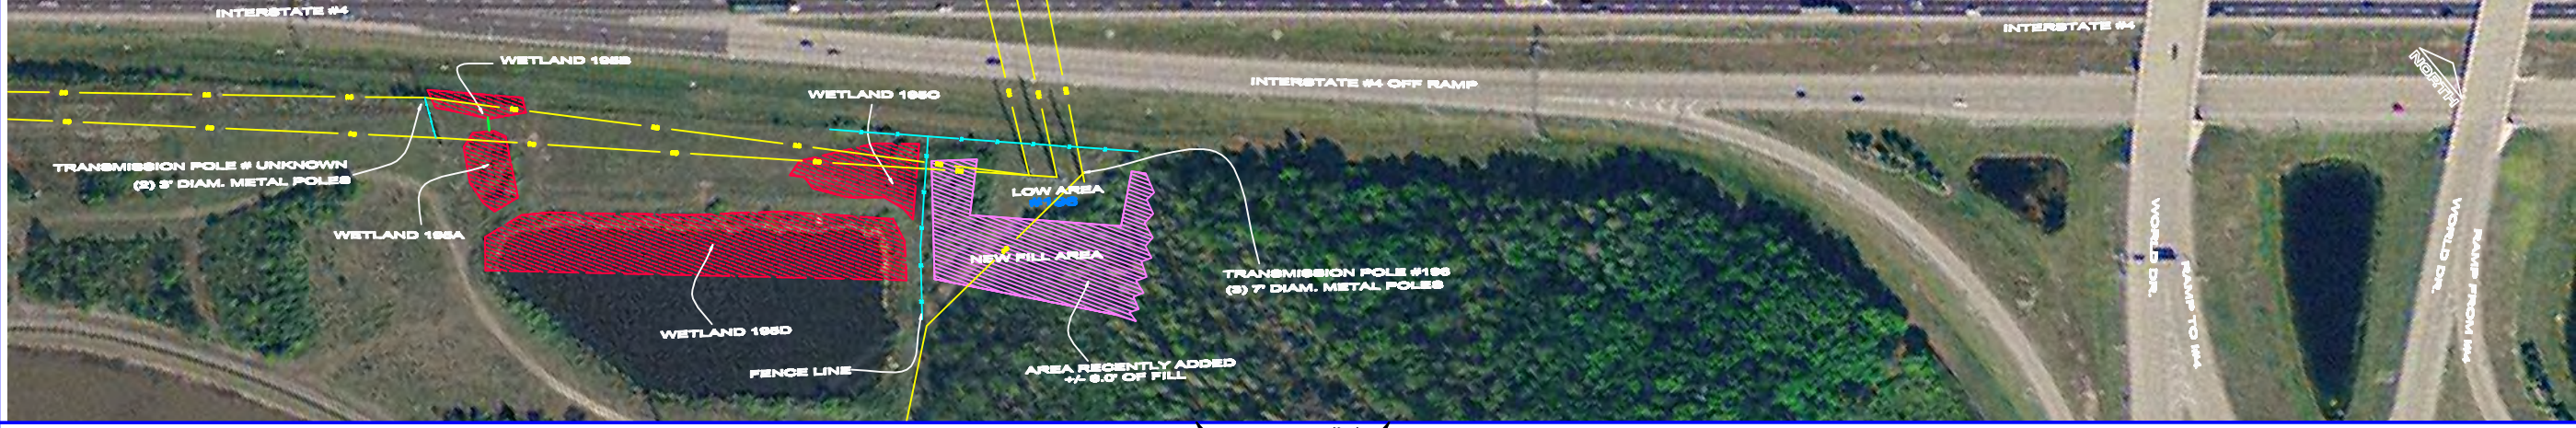

VIEW AREA #A9
SEE SHEET 1 FOR LOCATION

LEGEND

	DELINEATED (FLAGGED) WETLAND LINE		DRAINAGE PIPE
	DELINEATED WETLAND AREAS	OUC =	ORLANDO UTILITIES COMMISSION
	EXISTING ACCESS ROAD	ROW =	RIGHT-OF-WAY
	OVERHEAD TRANSMISSION LINE	S.R. =	STATE ROAD
	LOCATED FENCE		

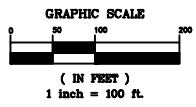

MACTEC
MACTEC Engineering & Consulting, Inc.
4100 North John Young Parkway Orlando, Florida 32834-0000
Phone: 407.282.7070 Fax: 407.282.7070
CERTIFICATE OF AUTHORIZATION: LB 6000

PROJECT TITLE: SPECIFIC PURPOSE SURVEY OF LIMITS OF WETLAND LOCATIONS ALONG PORTIONS OF ORLANDO UTILITIES COMMISSION "T" LINE FROM TAMP SUBSTATION TO THE OSCOLA SUBSTATION

SHEET NO. 10 OF 10

DATE	REVISION
02/20/08	
06/20/08	

ORLANDO UTILITIES COMMISSION
500 SOUTH ORANGE AVENUE
ORLANDO, FLORIDA 32801



VIEW AREA #AA1
SEE SHEET 1 FOR LOCATION

LEGEND

DELINEATED (FLAGGED) WETLAND LINE

DELINEATED WETLAND AREAS

EXISTING ACCESS ROAD


OVERHEAD TRANSMISSION LINE

LOCATED FENCE

DRAINAGE PIPE

OUC =
ROW =
S.R. =

ORLANDO UTILITIES COMMISSION
RIGHT-OF-WAY
STATE ROAD

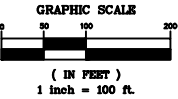

PREPARED BY:

MACTEC
MACTEC Engineering & Consulting, Inc.
4100 North John Young Parkway Orlando, Florida 32804-0000
Phone: 407.282.7070 Fax: 407.282.7070
CERTIFICATE OF AUTHORIZATION: LB 0000

PROJECT TITLE:
SPECIFIC REFERENCE SURVEY OF LIMITS OF WETLAND LOCATIONS ALONG PORTIONS
OF
ORLANDO UTILITIES COMMISSION "T" LINE
FROM TAP1 SUBSTATION TO THE OSCOLA SUBSTATION

CITY: ORANGE & OSCOLA	DWG. DATE: 02/20/08	REVISION	DATE
FIELD BOOKS: 909/976	PHOTO DATE: 06/2005	ADD WETLAND CTF-1, CTF-2	11/08
OFF. NO.: 6374080280	DRAWN BY: C.Y.R.H.		
DWG. NAME: OCTAP1.dwg	CHECKED BY: R.M.J.		

ORLANDO UTILITIES COMMISSION
500 SOUTH ORANGE AVENUE
ORLANDO, FLORIDA 32801