

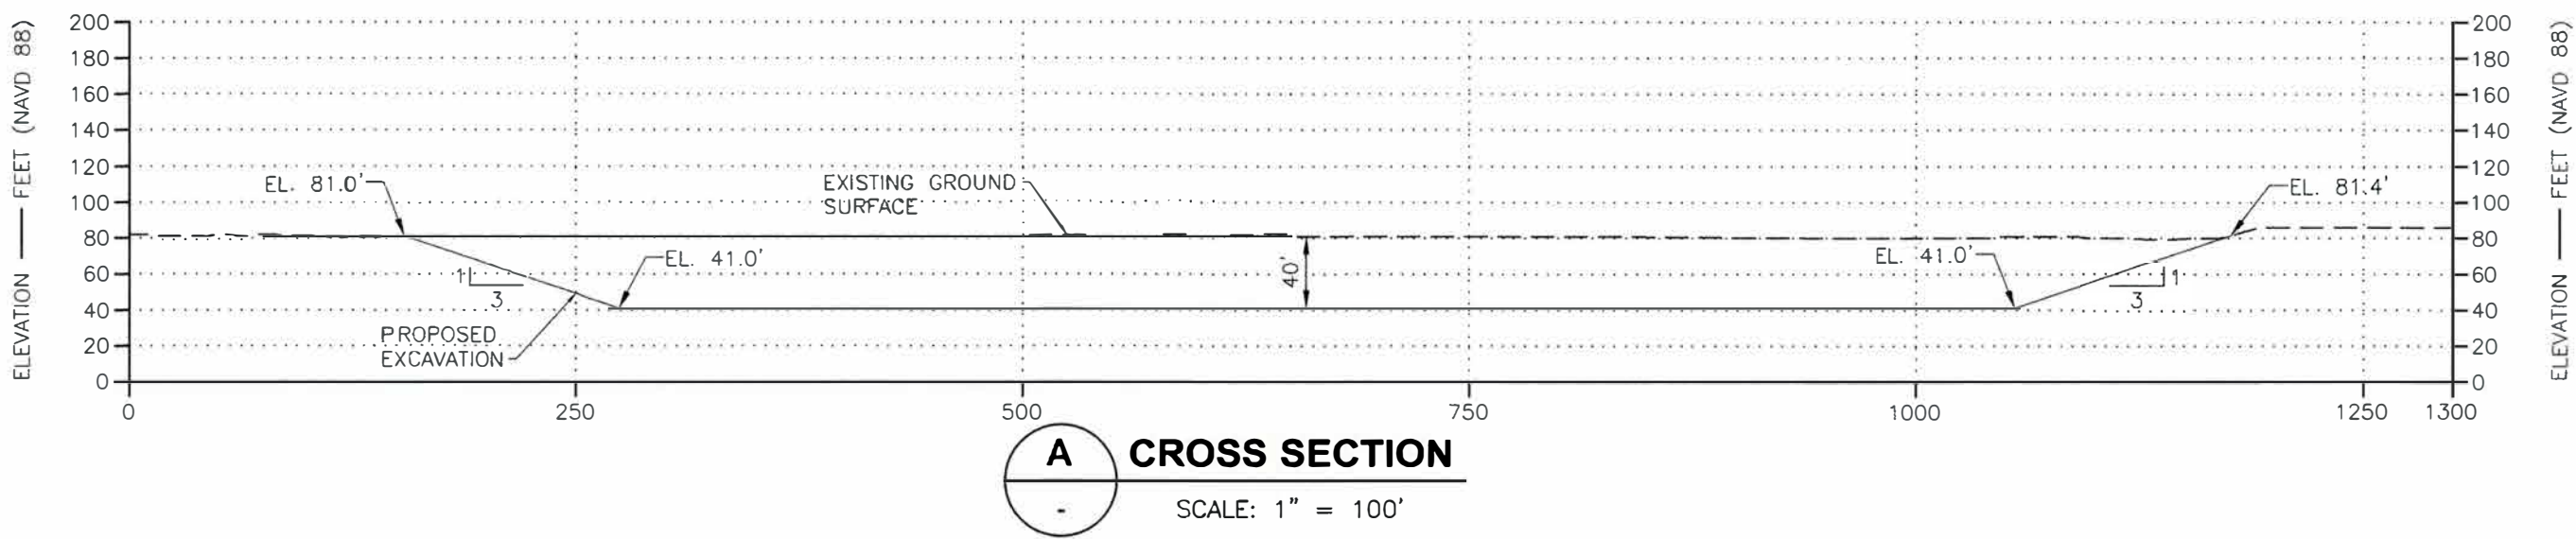


REVISION	DATE	DESCRIPTION	APPR'D
P2	02/01/19	ISSUED FOR REGULATORY REVIEW	
P1	01/22/19	ISSUED FOR OWNER'S REVIEW	

DESIGNED BY	NAME	DATE	CHECKED BY	NAME	DATE
JM	JM	01/22/19	JKC	JKC	01/22/19
PS	PS	01/22/19	JKC	JKC	01/22/19
FILE NO.	18-13-0053	SCALE	AS SHOWN	STATE OF	FLORIDA
APPR'D		APPROVED BY:			

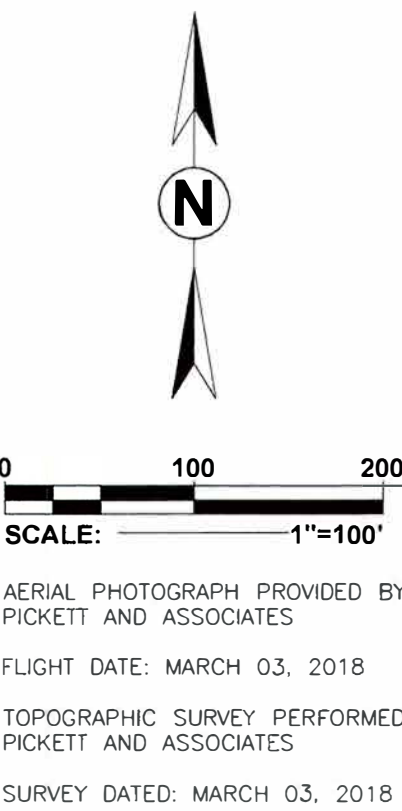

Ardaman & Associates, Inc.
Geotechnical, Environmental, and
Materials Consultants
A Tetra Tech Company
808 S. Orange Ave., Orlando, FL 32809
TEL 407/855-3860 FAX 407/859-8121 C.A.N. 5950

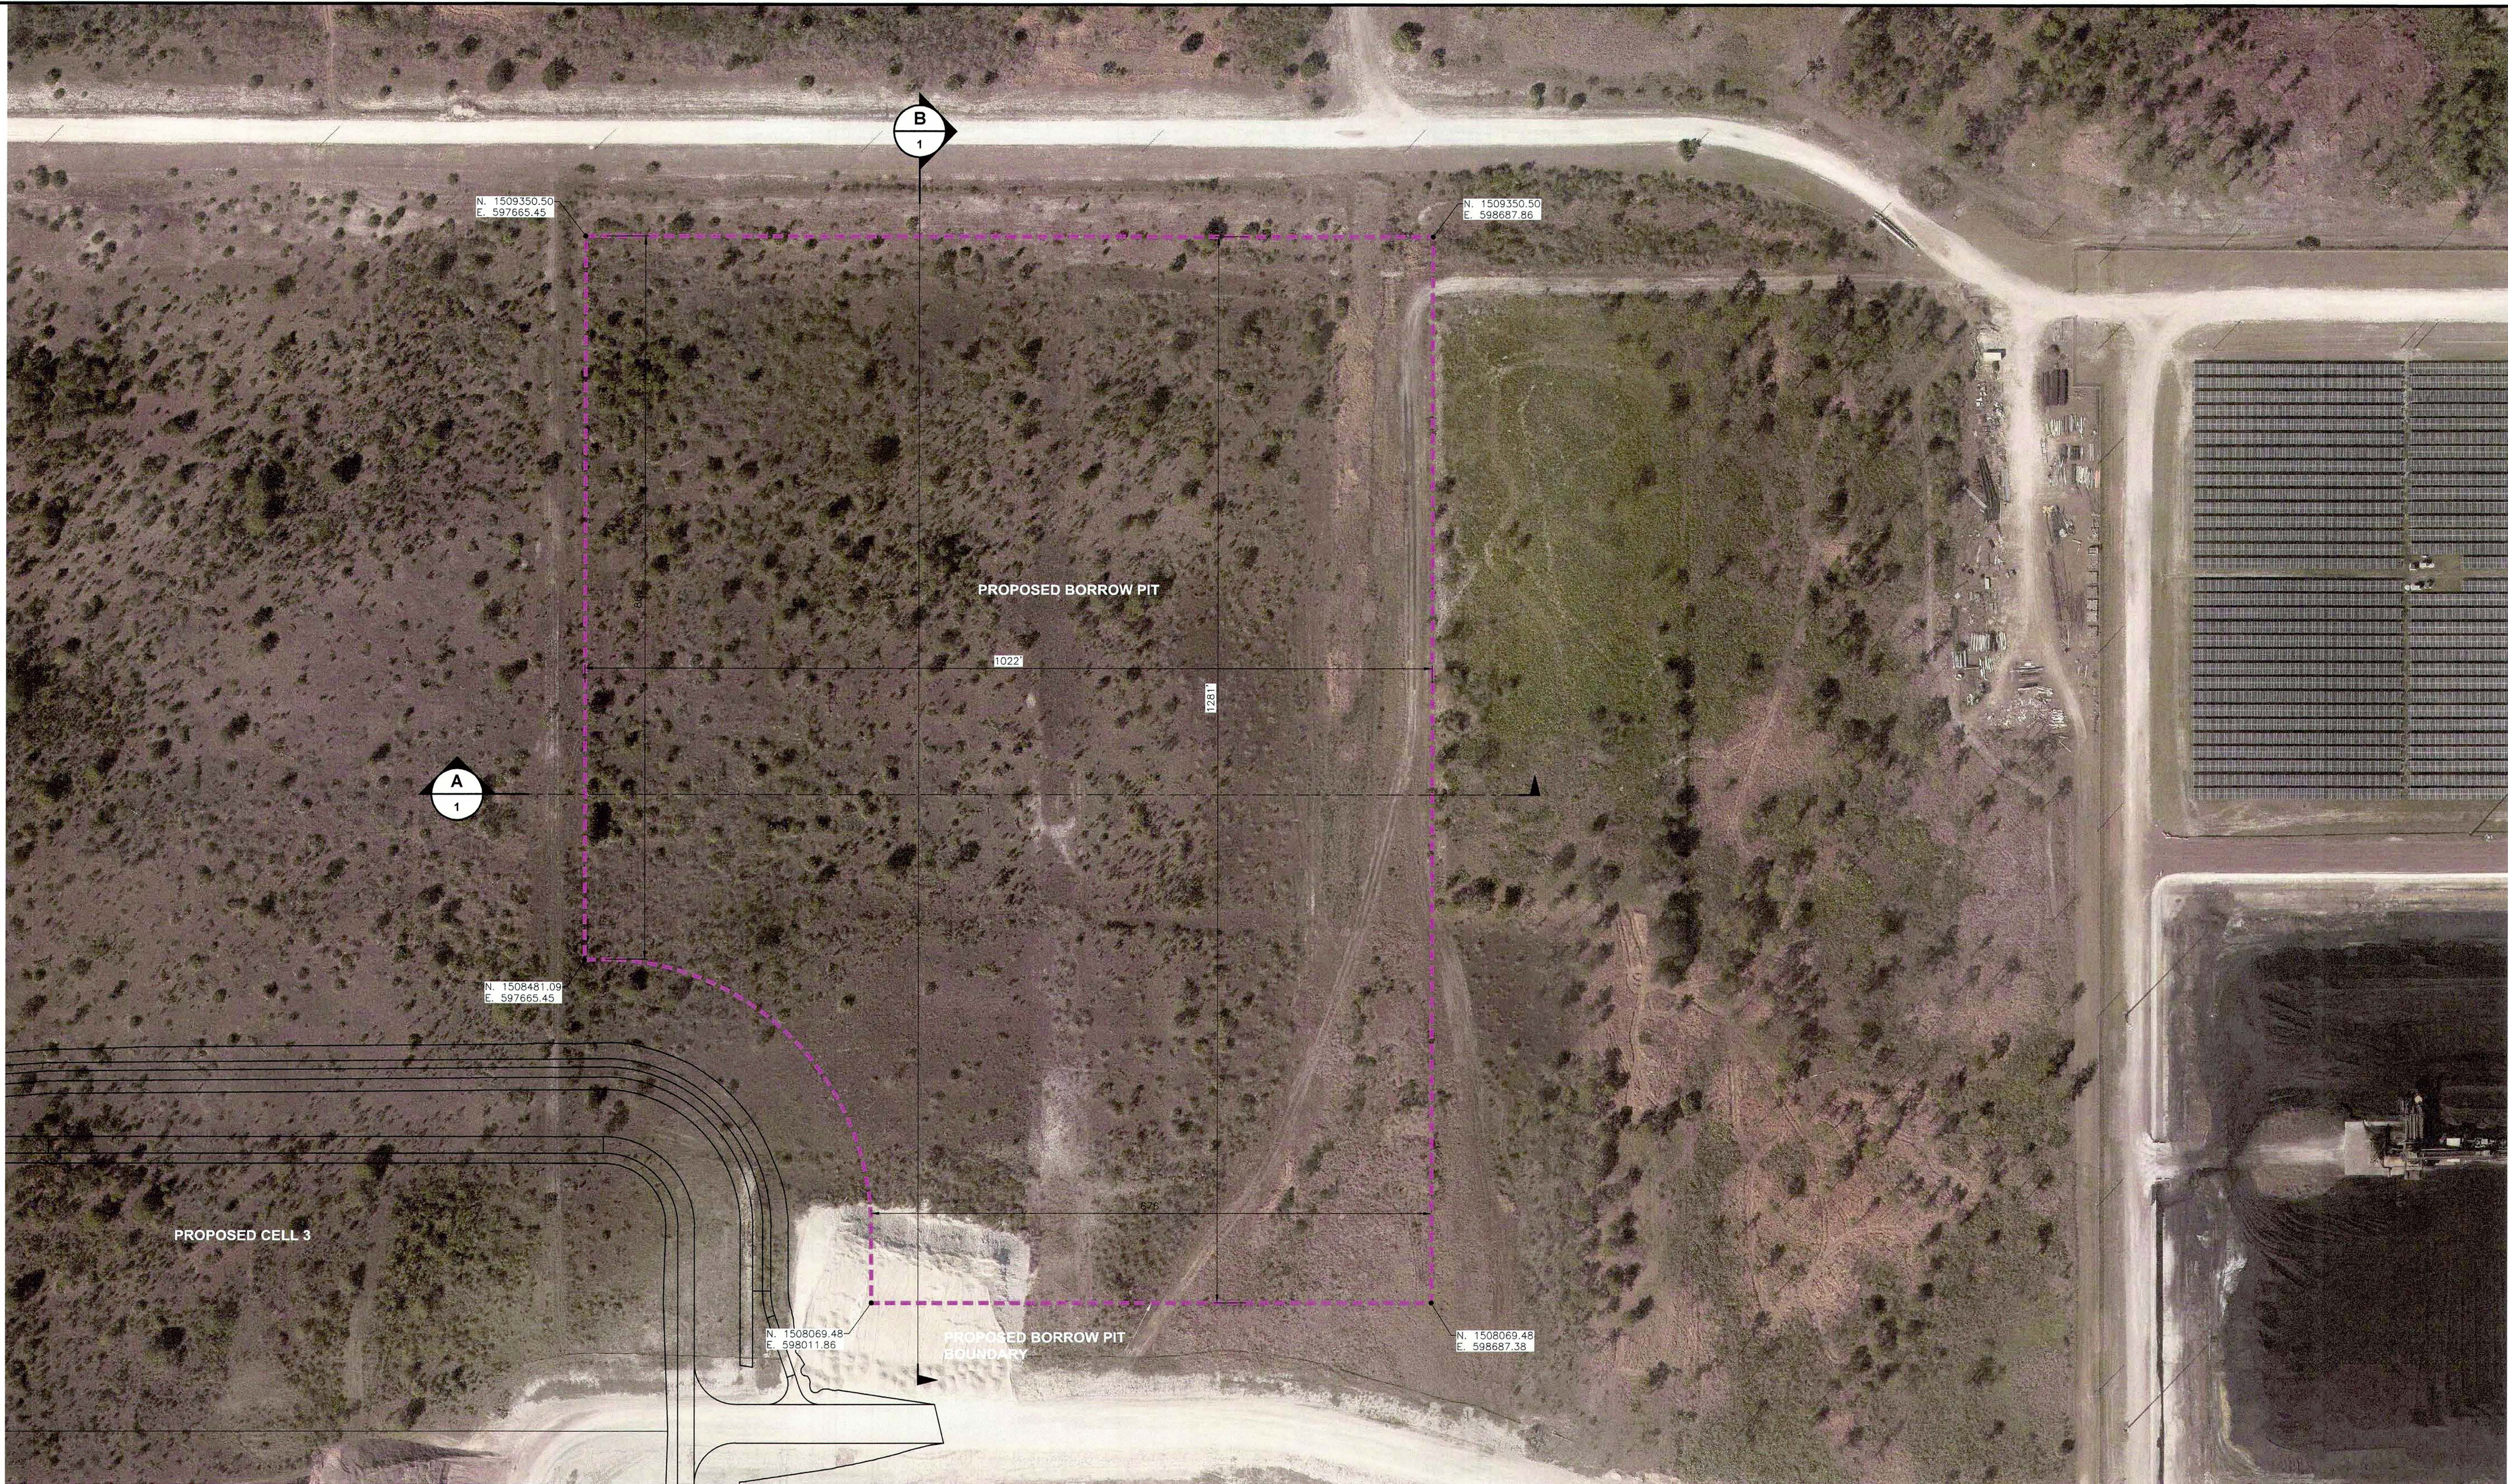

**HORIZONTAL EXPANSION OF COMBUSTION WASTE
STORAGE AREA - CELL 2**
OUC STANTON ENERGY CENTER
ORANGE COUNTY, FLORIDA

PROPOSED BORROW PIT LOCATION PLAN

DRAWING NO.
1