


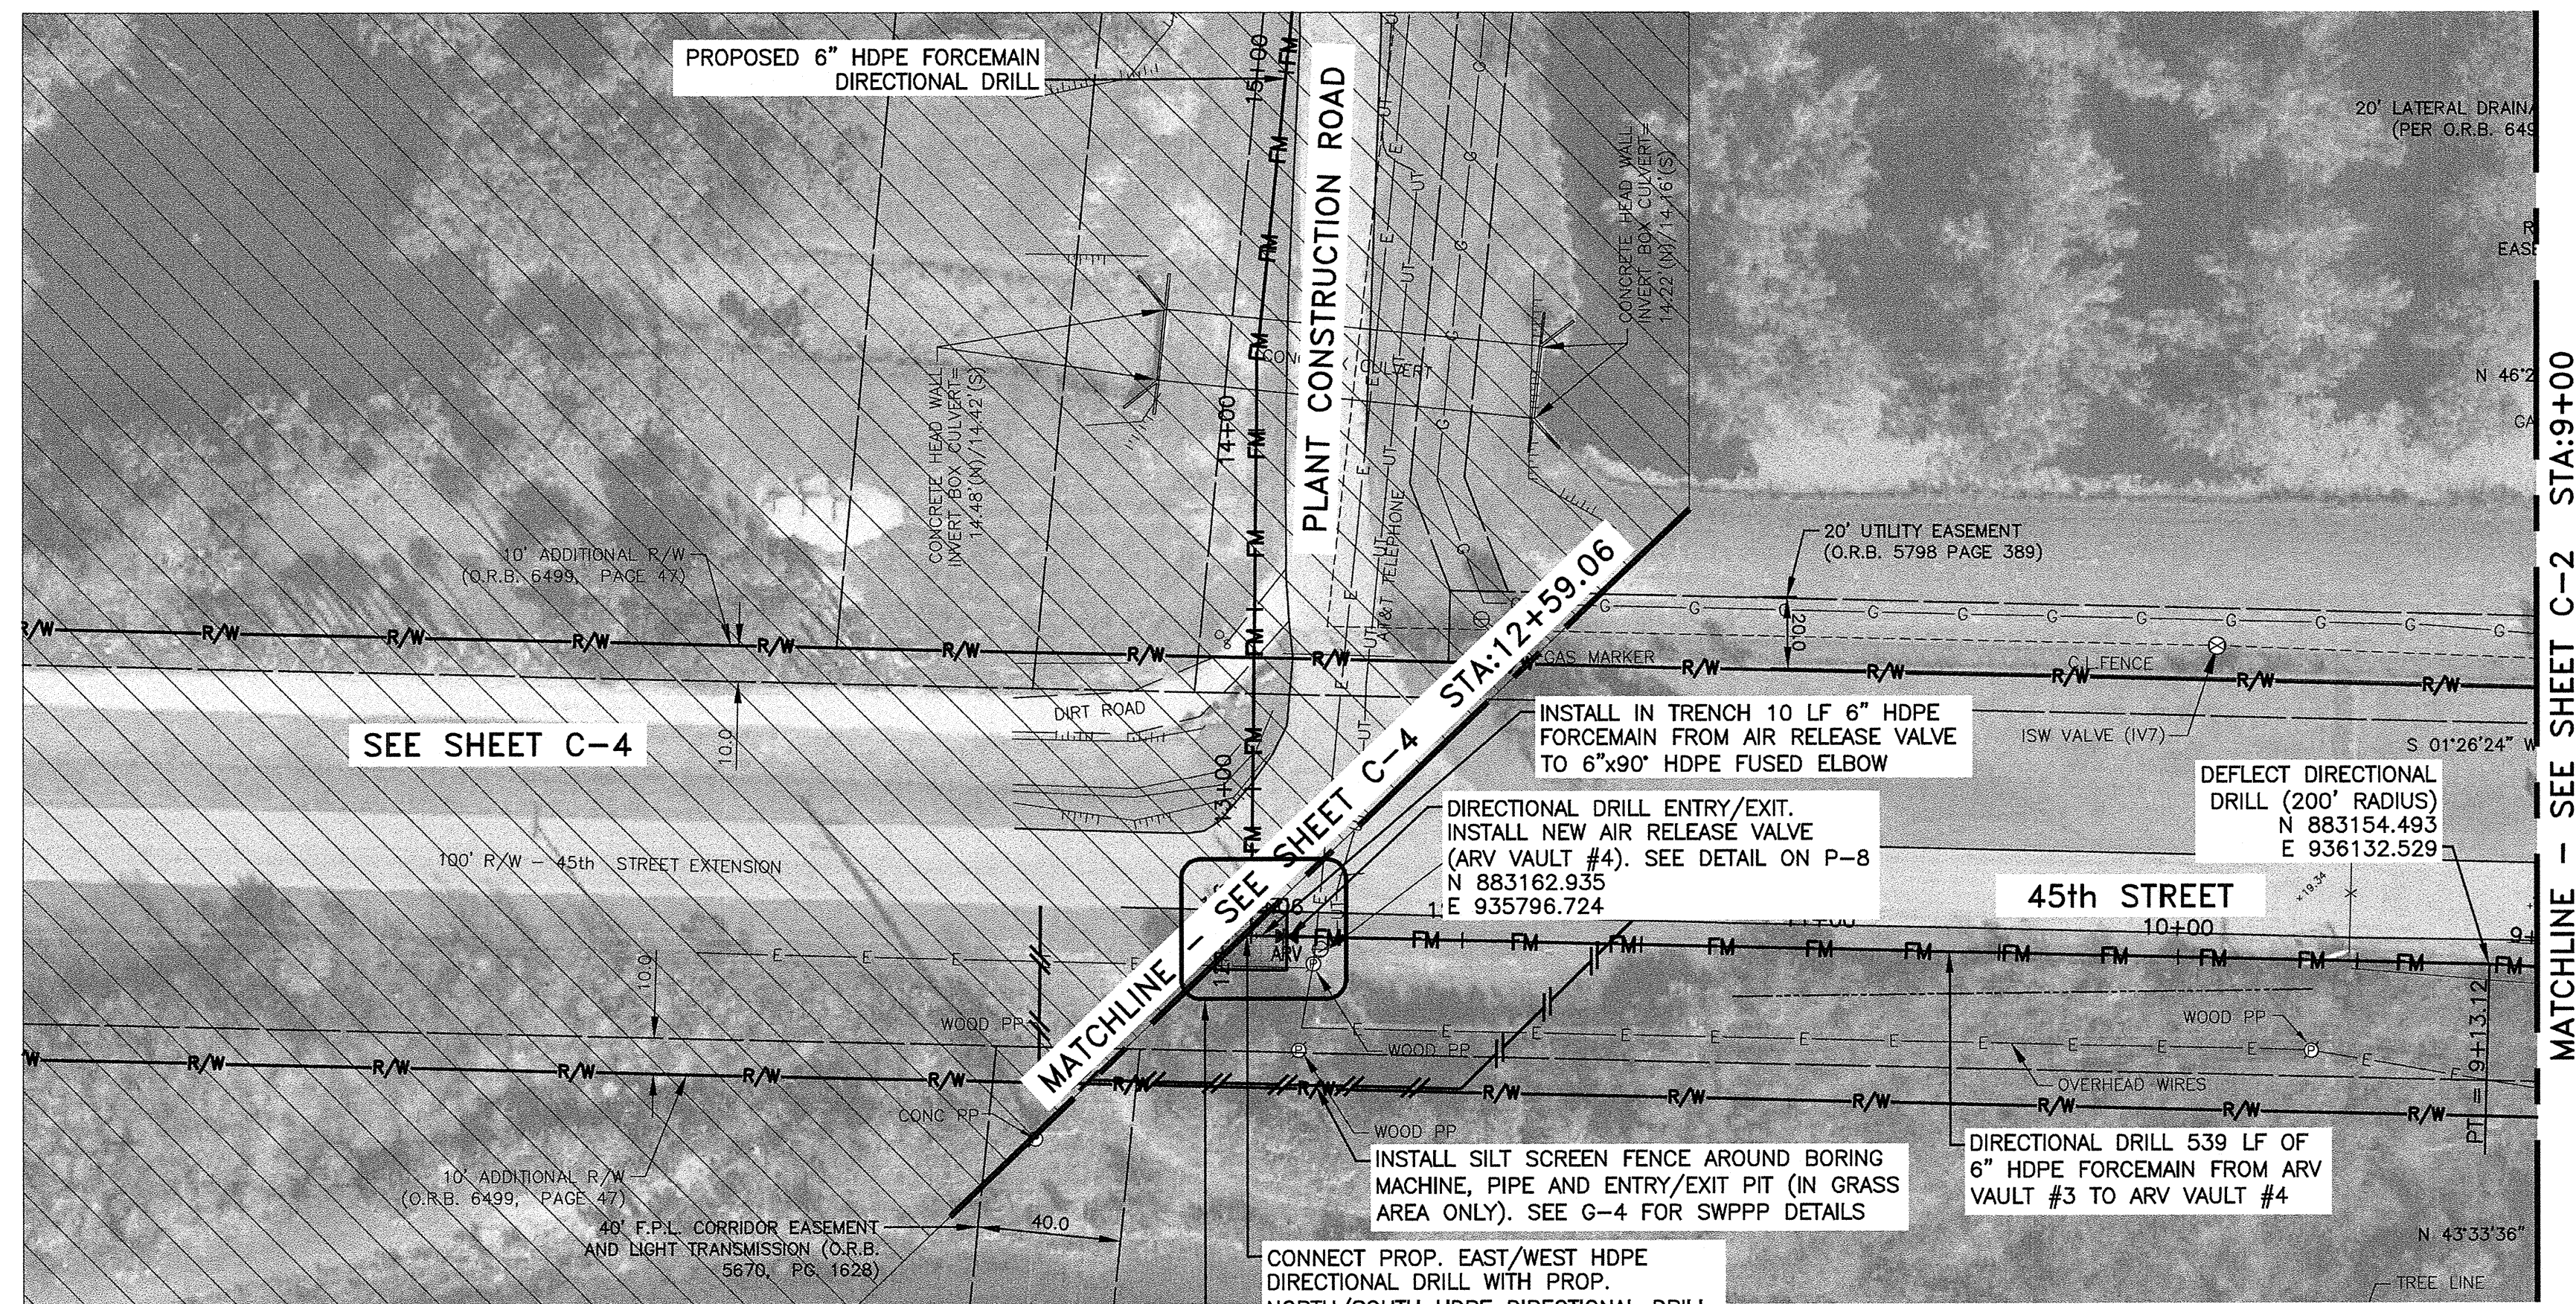


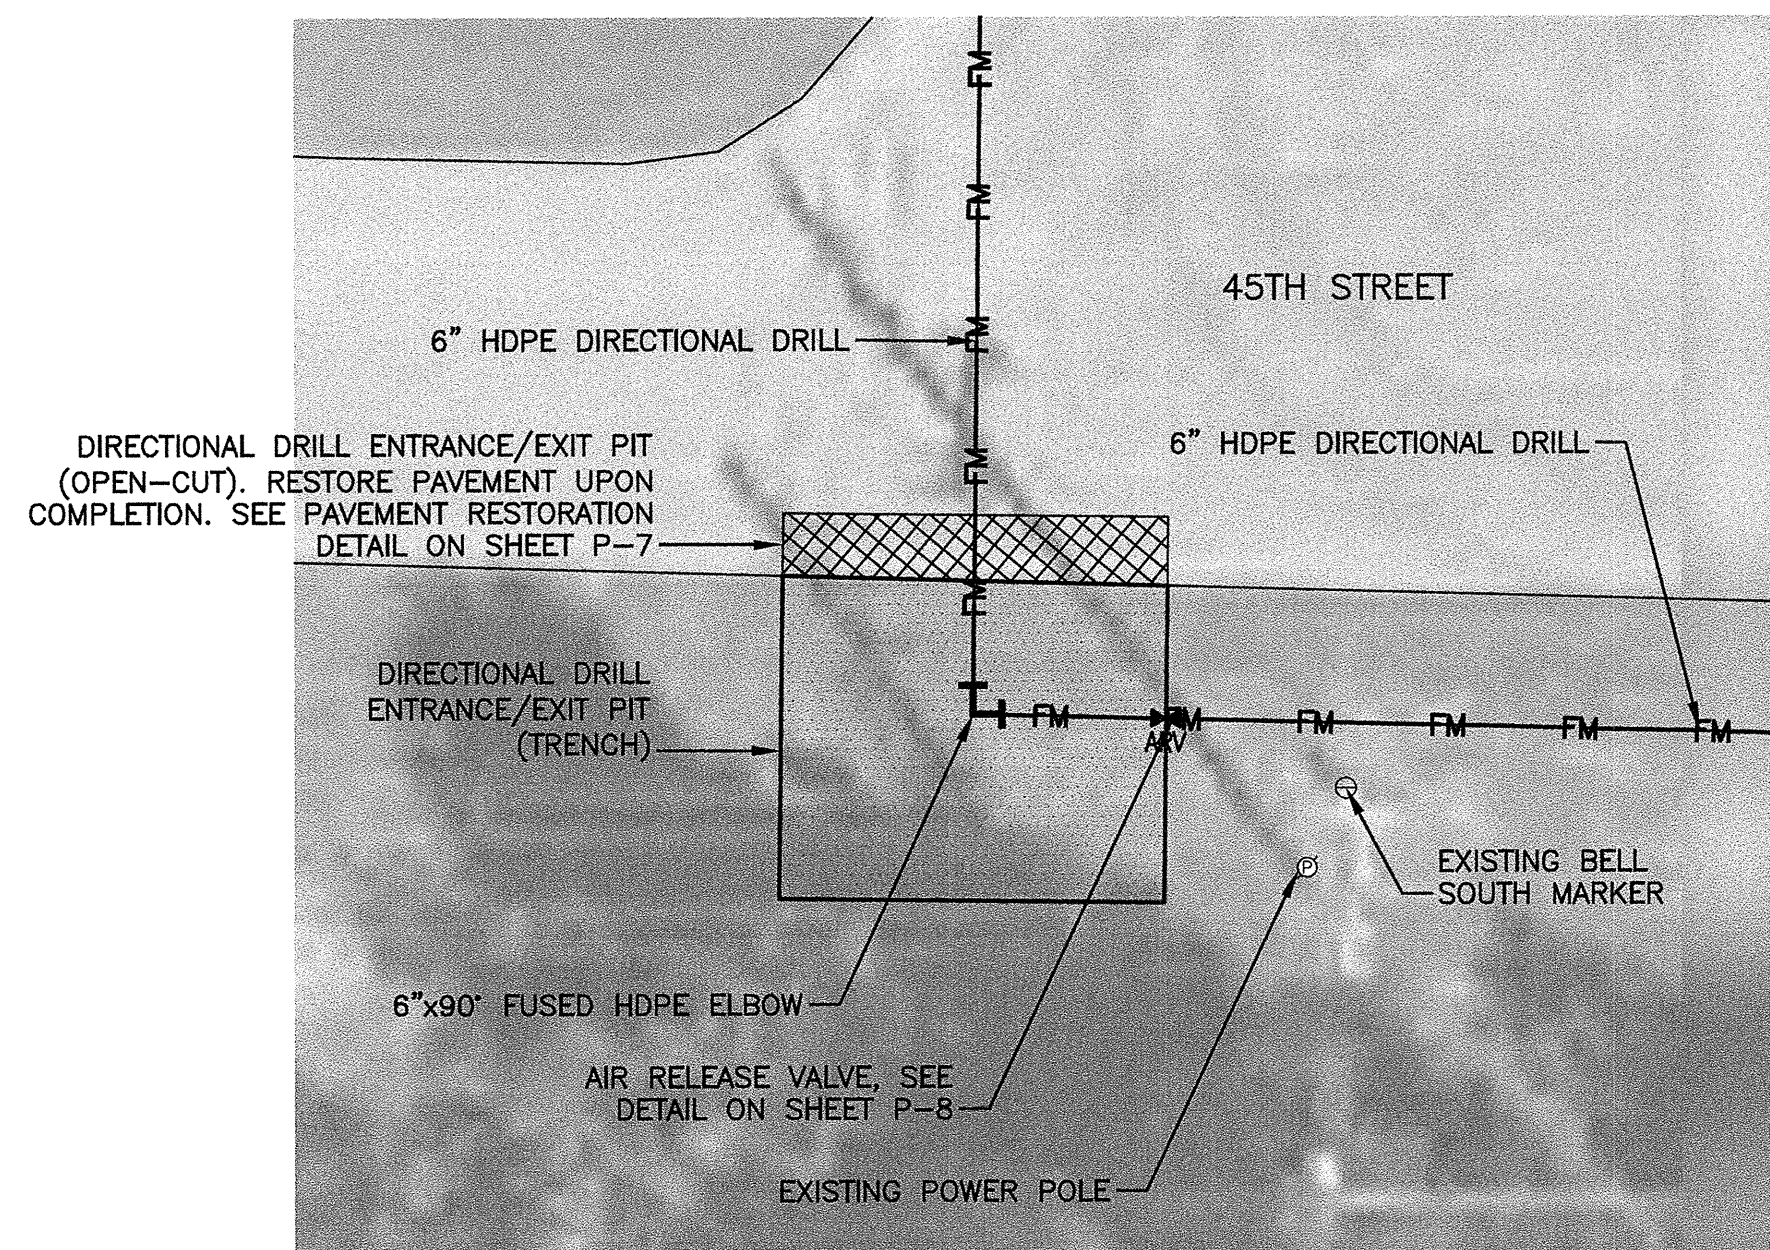

HATCH AREA REPRESENTS PLAN VIEW
NOT INCLUDED ON THIS SHEET

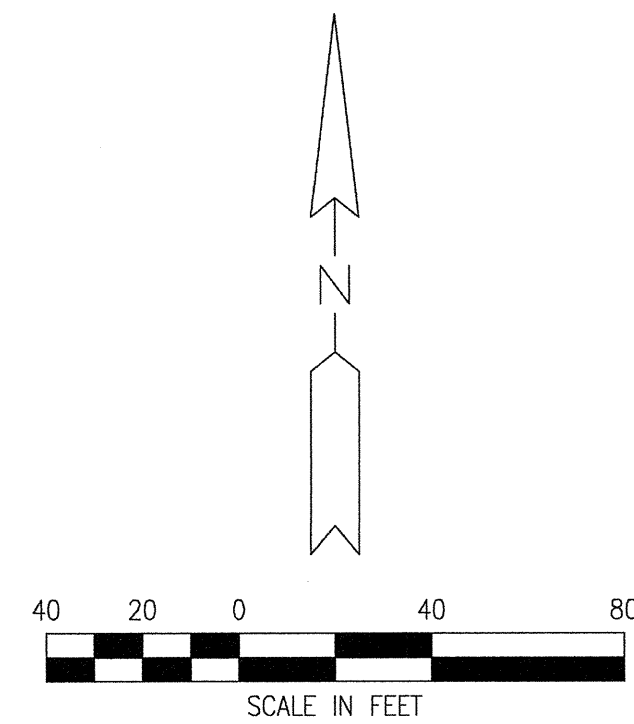

FORCEMAIN 6"x90" BEND - ENLARGED PLAN VIEW STA:12+59.06
SCALE: 1"=10.0'

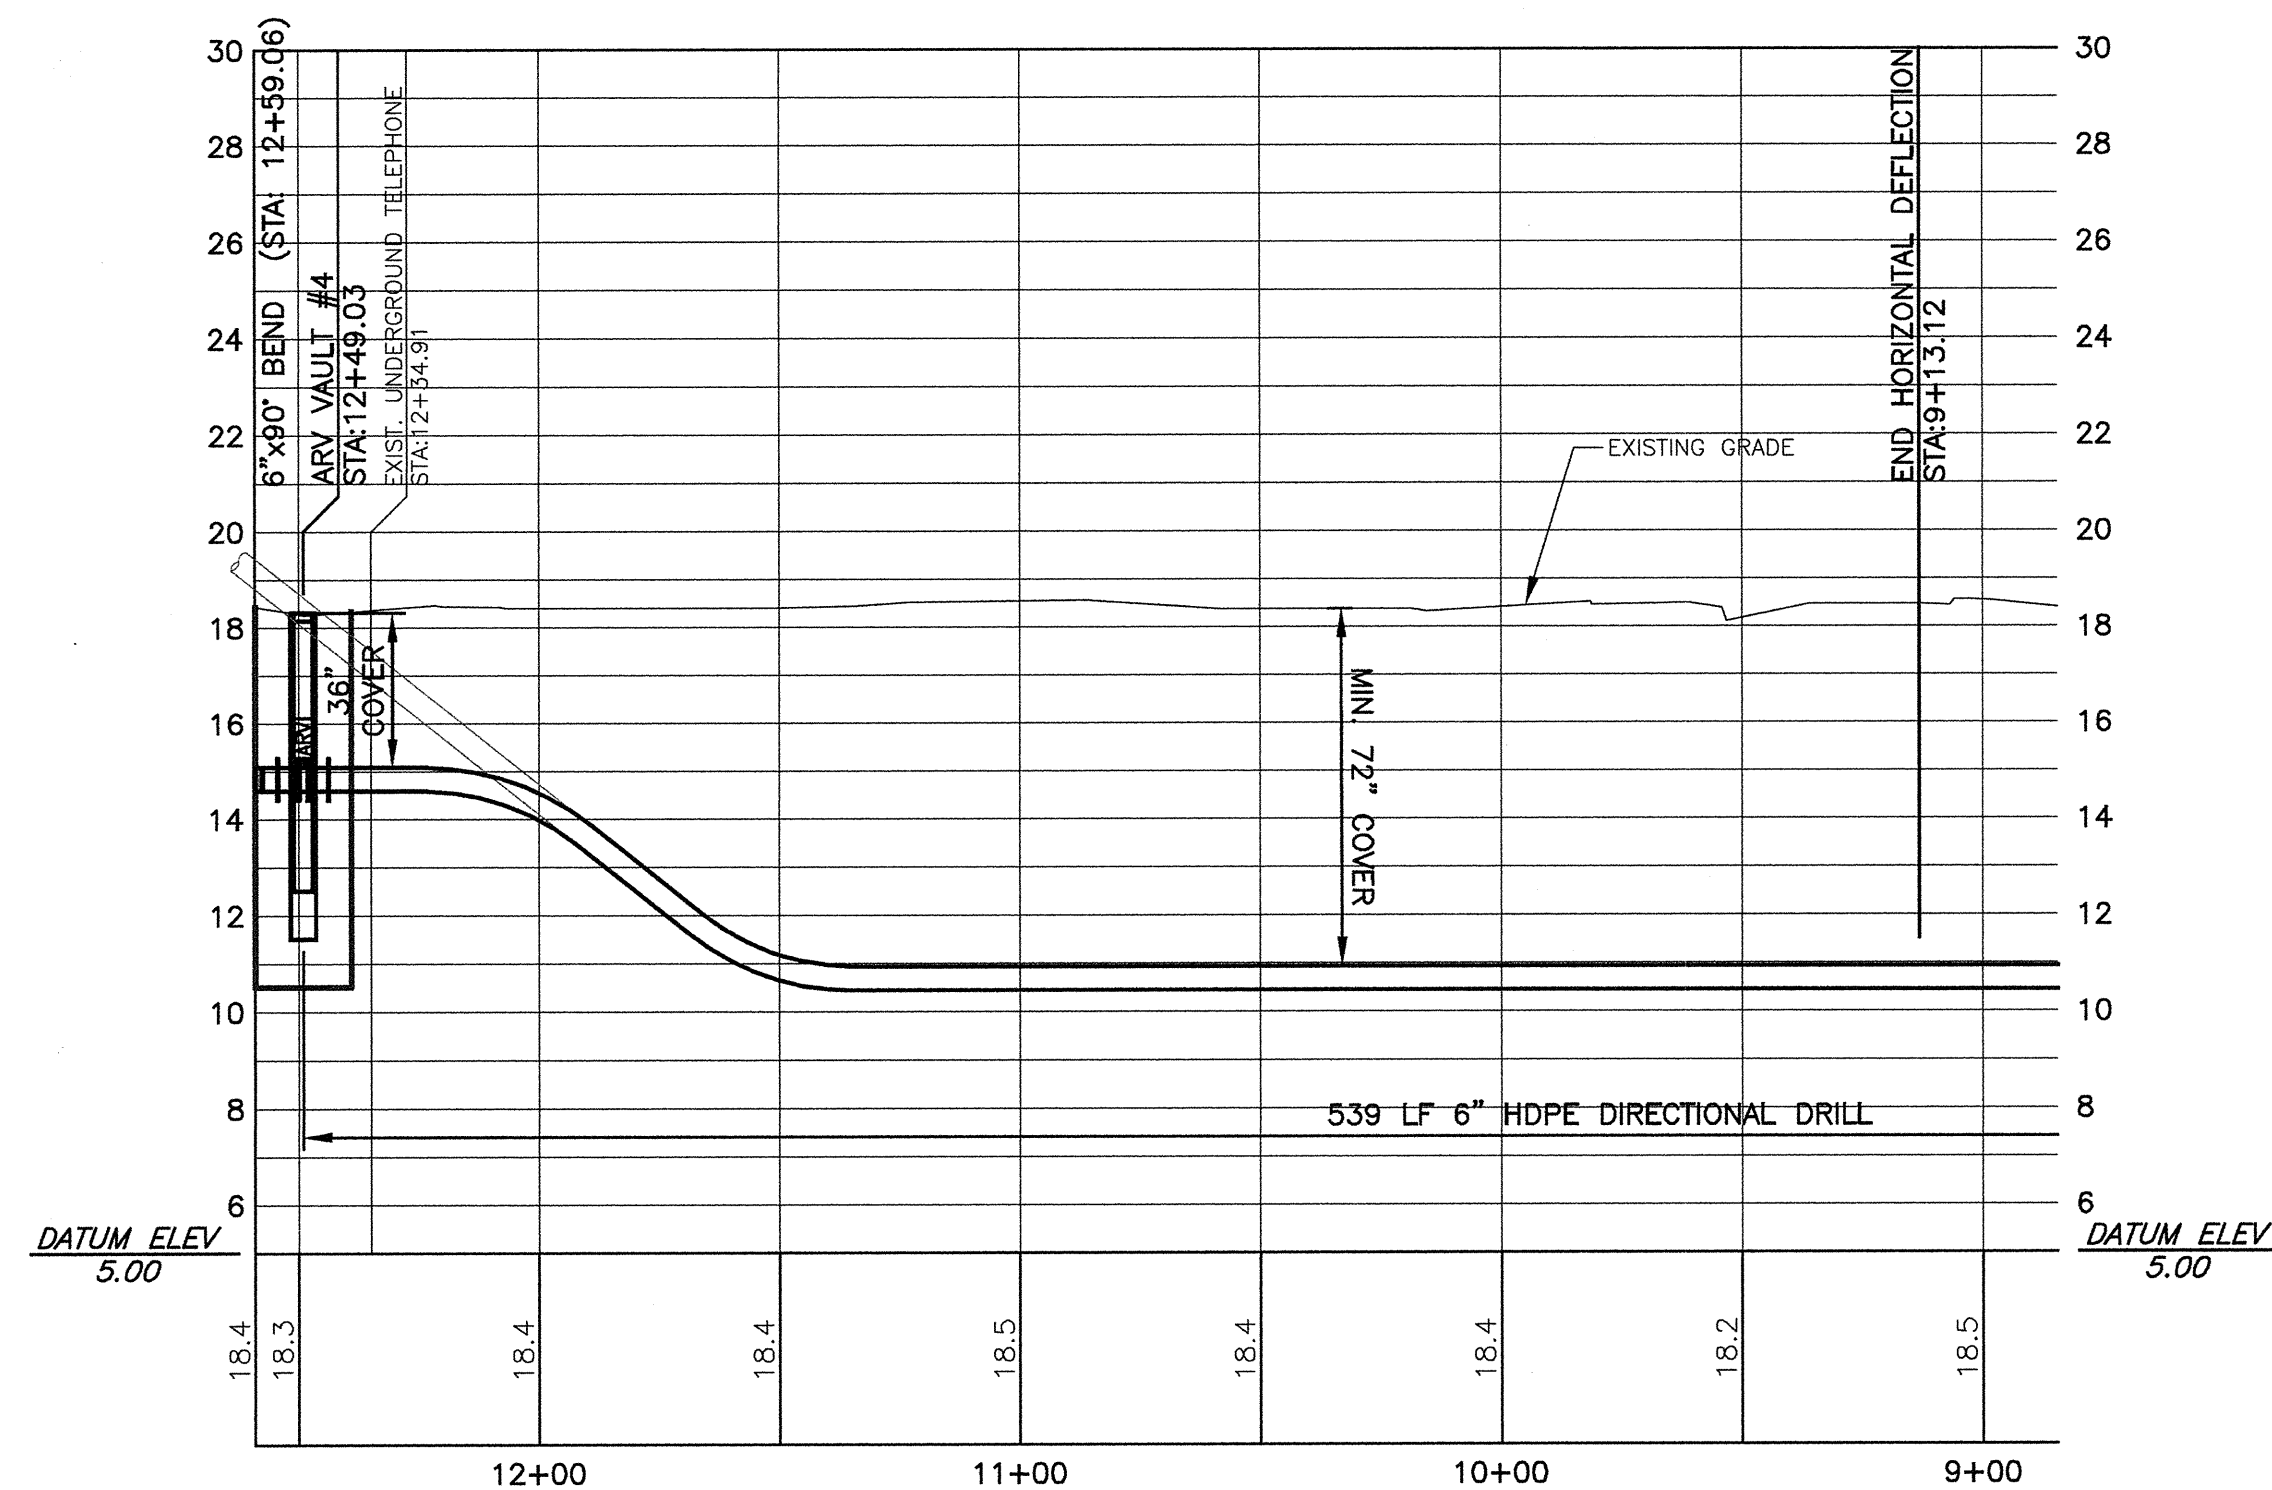

SWA BIOSOLIDS PROCESSING FACILITY
INDUSTRIAL WASTE FORCE MAIN PROJECT
PALM BEACH COUNTY, FLORIDA

ISSUED FOR:	DATE:	BY:
75% REVIEW	05/02/12	CEM
100% REVIEW	06/15/12	CEM
FINAL DESIGN	7-6-12	CEM
ENV. PERMITS	9/17/12	CEM

JOB NO.
NEF2001-01L

SHEET

C-3

NOT VALID FOR CONSTRUCTION
UNLESS SIGNED AND DATED:

 WADE TRIM

3790 Dixie Highway NE, Suite D
Palm Bay, FL 32905
321.728.3389 FAX: 321.728.3393
Certificate of Authorization No.: 3952
www.wadellin.com

[illegible]

©Wade Trim Group, Inc. SWA