
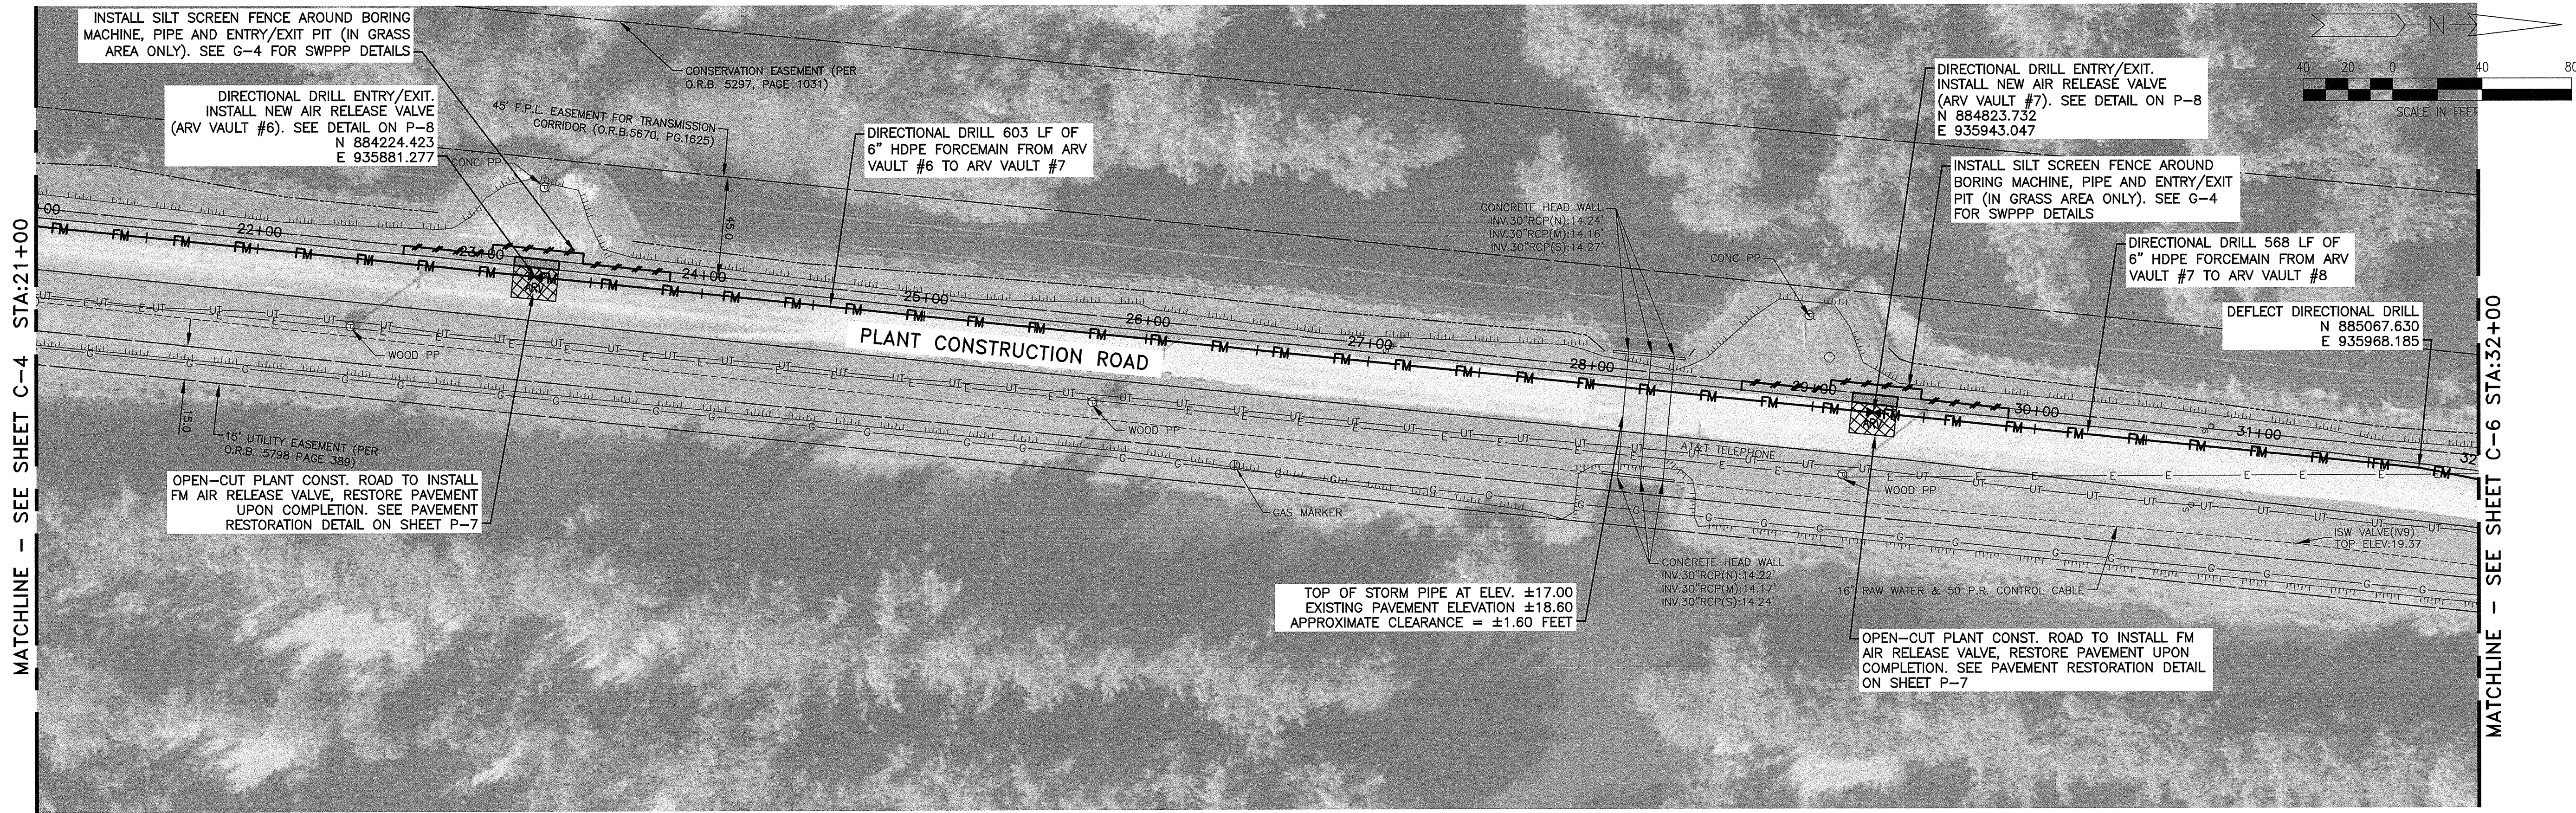


PROJECT MANAGER: C:\PW_WORK\INFO\NE\0346037\0346037.DWG - C-5 - PLOTTED 9/14/2012 11:02 AM BY HORNE, MICHAEL

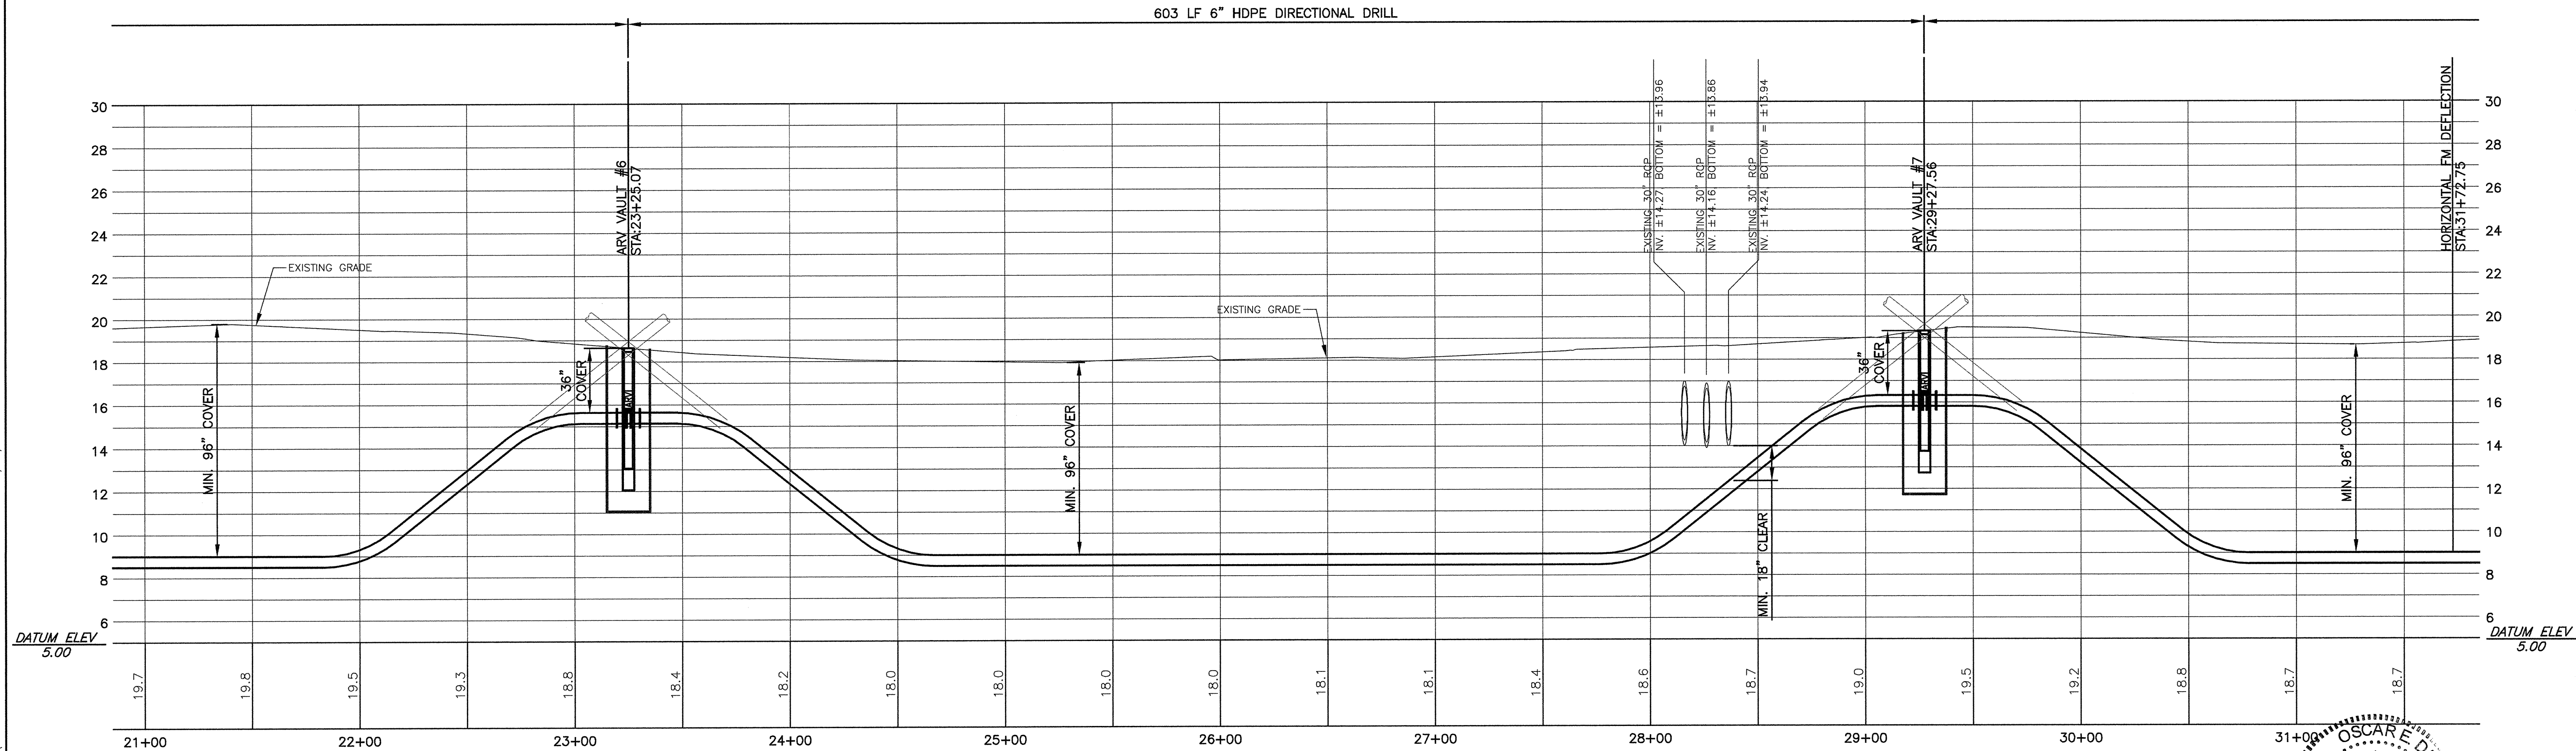

SWA BIOSOLIDS PROCESSING FACILITY
INDUSTRIAL WASTE FORCE MAIN PROJECT
PALM BEACH COUNTY, FLORIDA

FORCEMAIN PLAN AND PROFILE
STA:21+00.00 TO STA:32+00.00

ISSUED FOR: DATE: BY:
75% REVIEW 05/02/12 CEM
100% REVIEW 06/15/12 CEM
FINAL DESIGN 7-6-12 CEM
ENV. PERMITS 9/17/12 CEM

JOB NO.
NEF2001-01L

SHEET

C-5

NOT VALID FOR CONSTRUCTION
UNLESS SIGNED AND DATED:

WADETRIM

2700 Ocala Highway NE, Suite D
Palm Bay, FL 32909
321.726.3389 FAX: 321.726.3383
Certificate of Authorization No.: 3952
www.wadetrims.com

© Wade Trim Group, Inc. SWA