




PROJECT MANAGER: C:\PW\WORK\HORNIE\0346037\REP-PLTS-FORMMAIN DISCHARGE P-04.DWG - P-4 - PLOTTED 9/14/2012 11:03 AM BY: HORNIE, MICHAEL

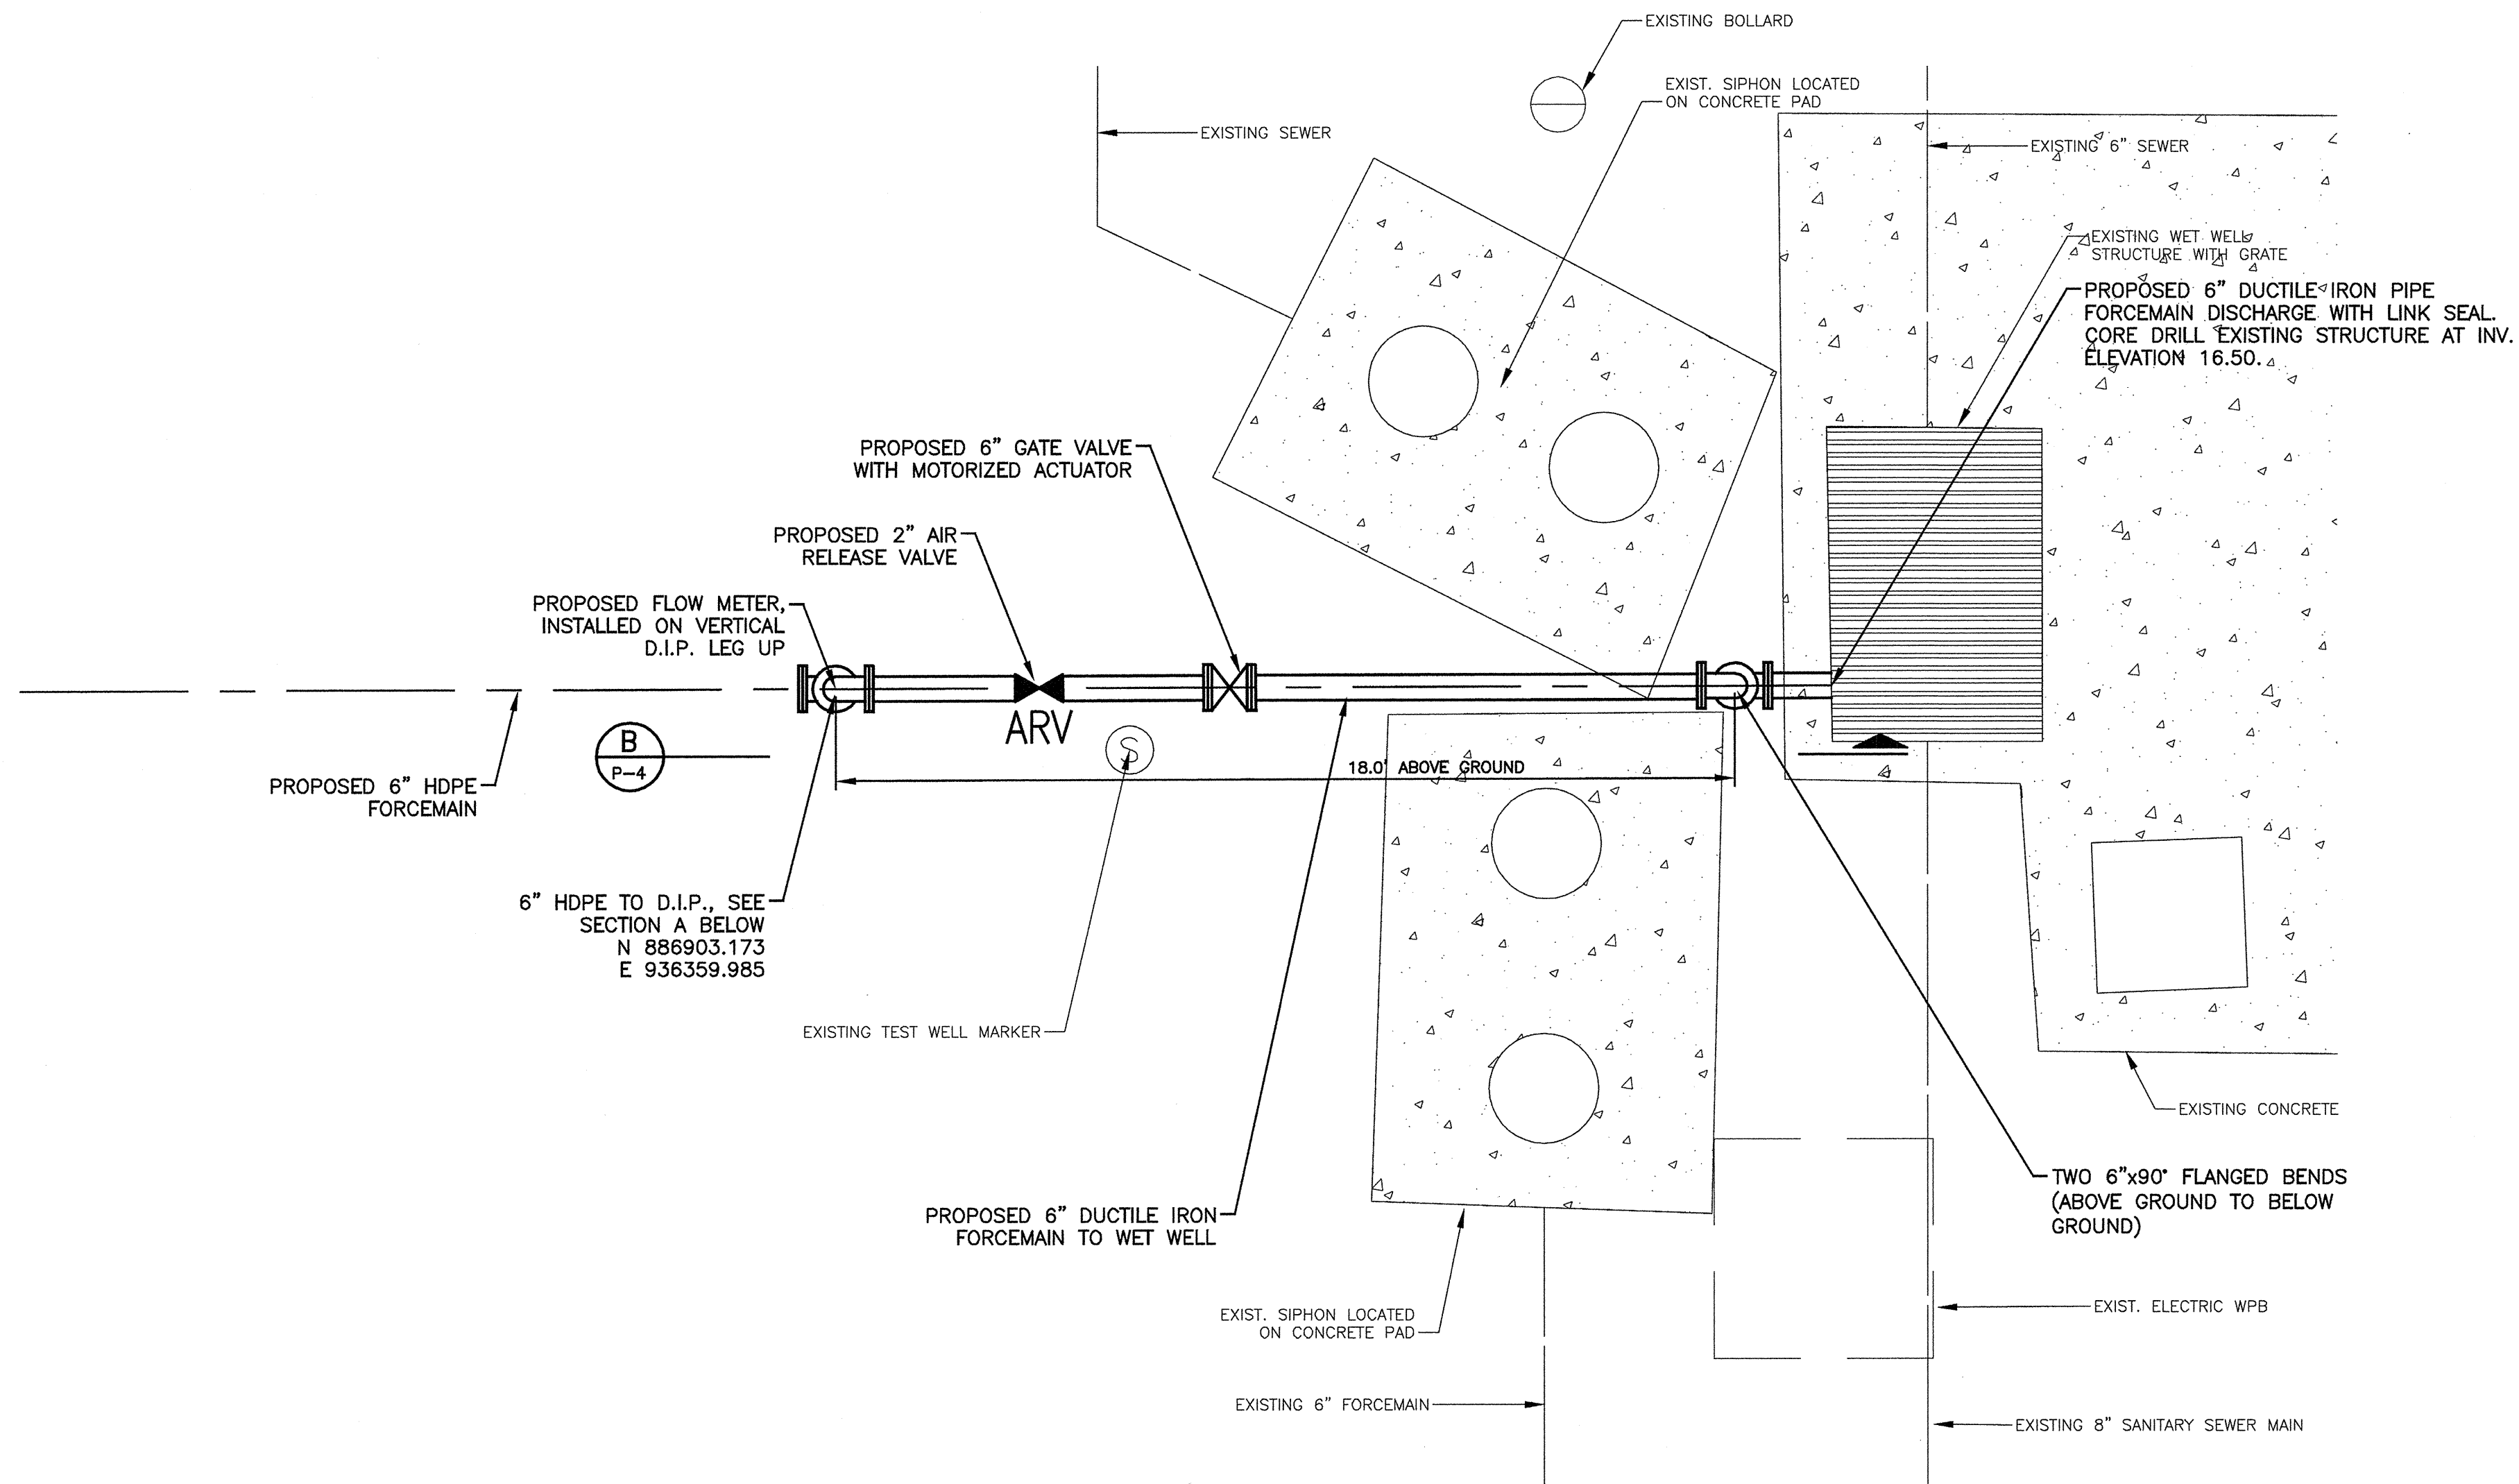

FORCEMAIN DISCHARGE PLAN VIEW
SCALE: 3/8" = 1'-0"

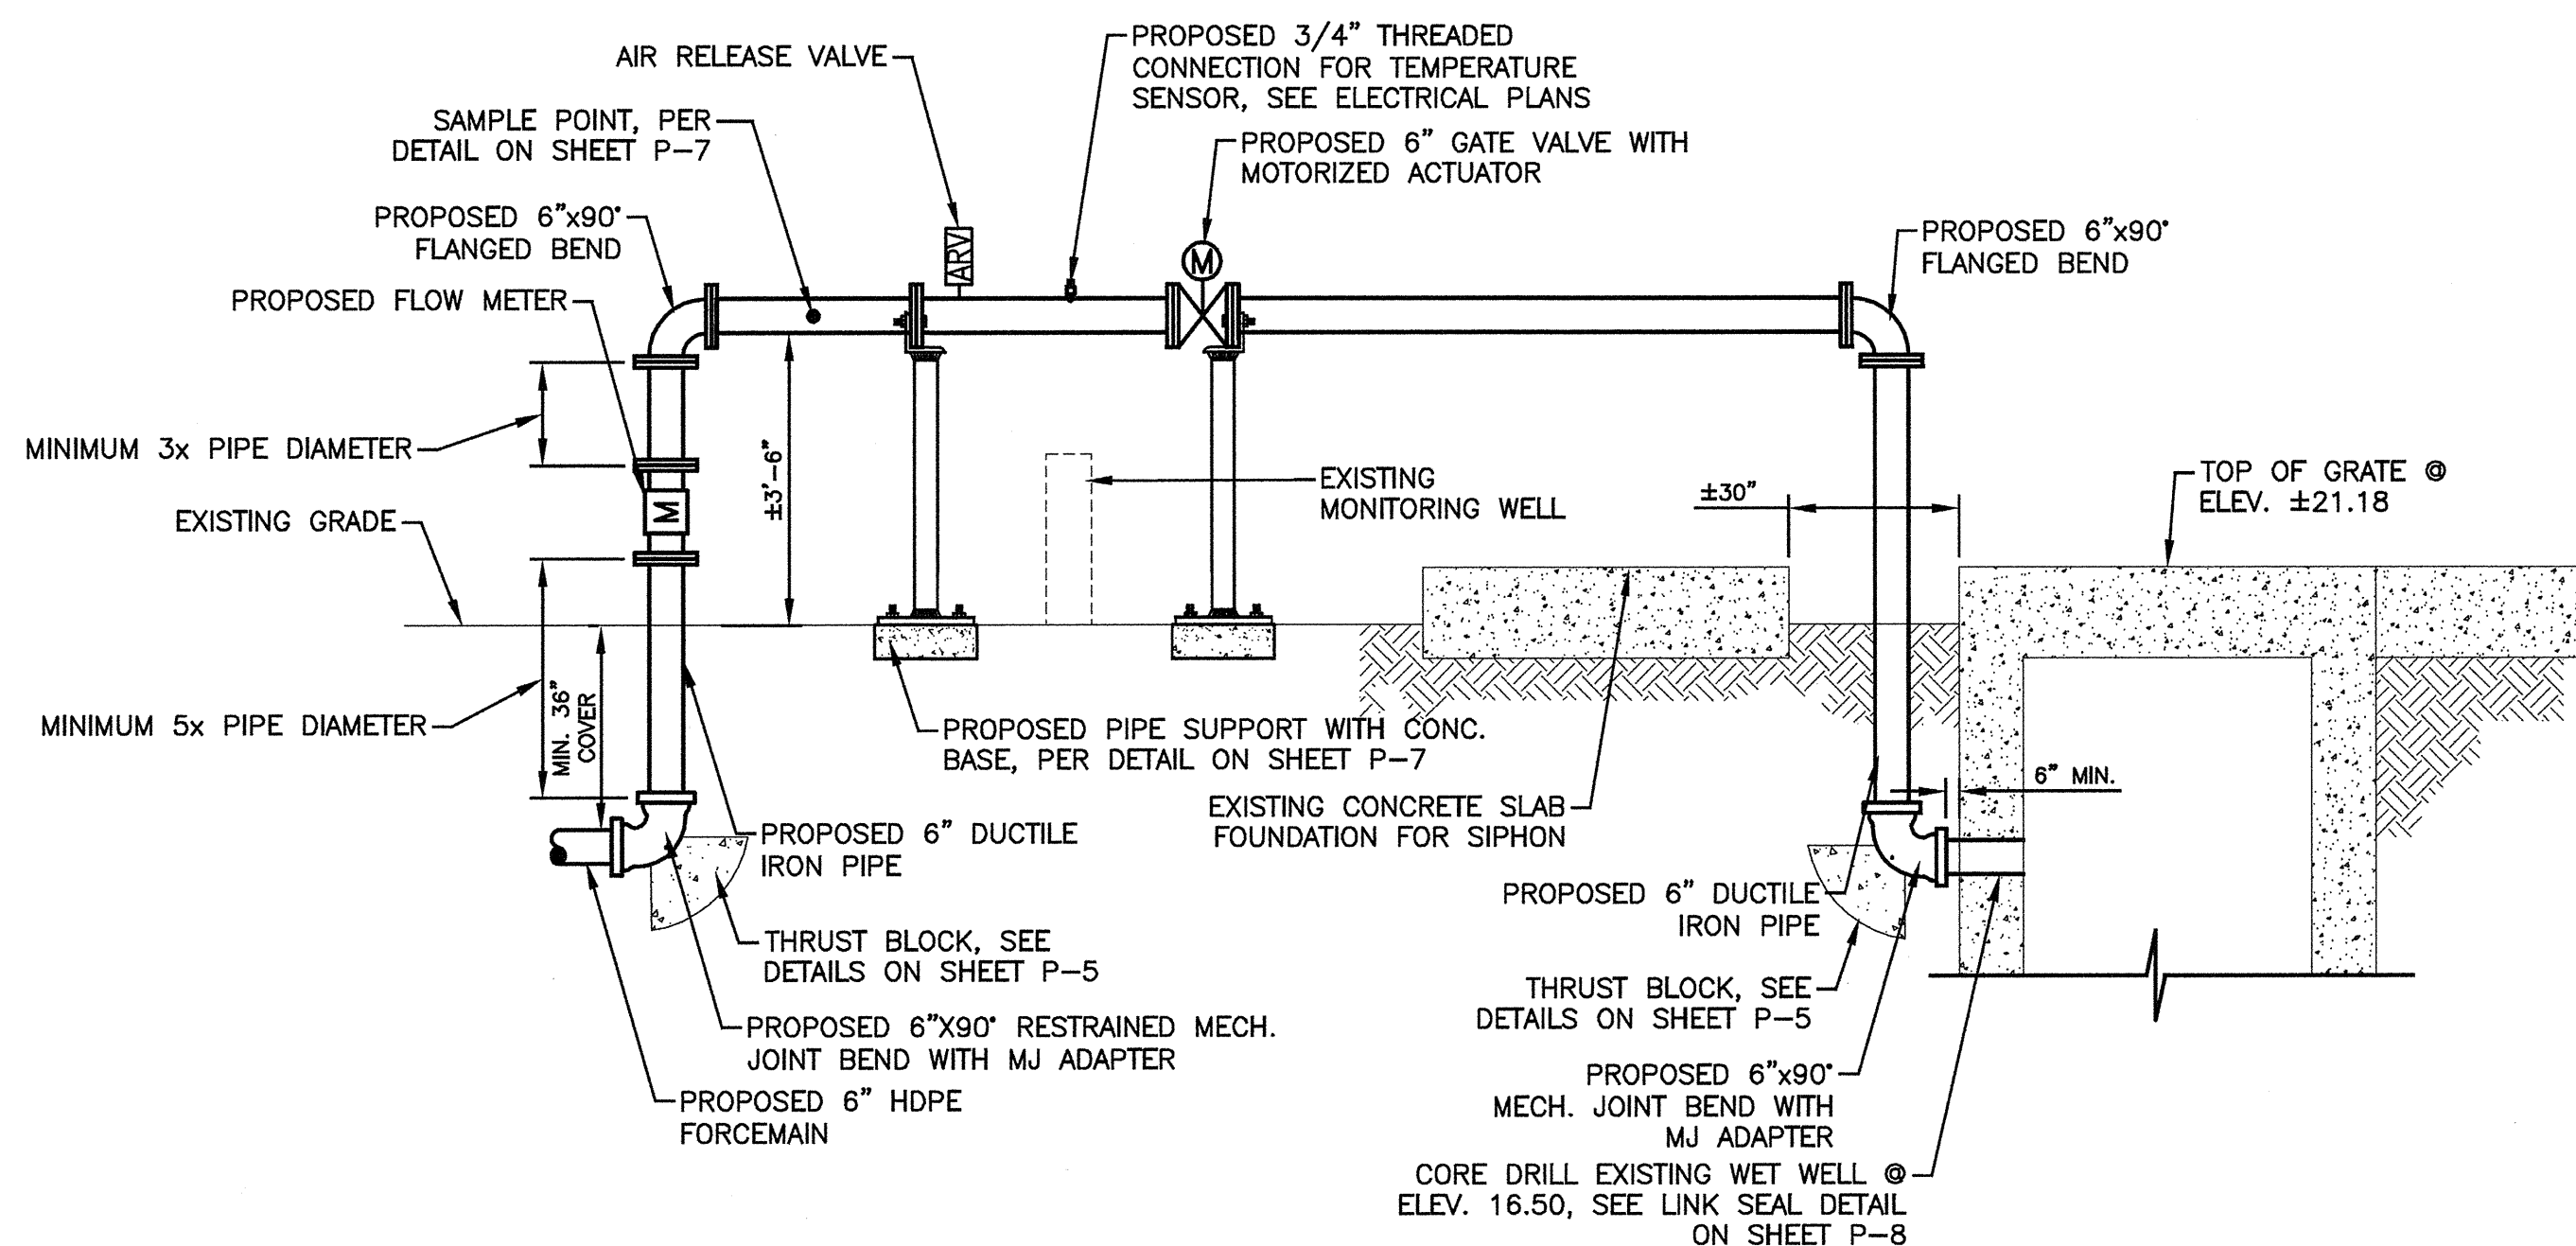

SECTION
SCALE: 3/8"=1'-0"

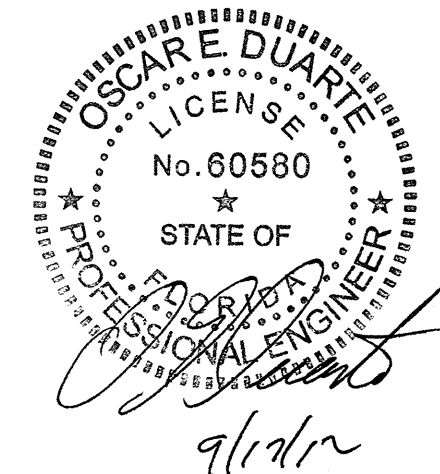

SWA BIOSOLIDS PROCESSING FACILITY
INDUSTRIAL WASTE FORCE MAIN PROJECT
PALM BEACH COUNTY, FLORIDA
FORCEMAIN DISCHARGE DETAIL PLAN

ISSUED FOR: DATE: BY:
75% REVIEW 05/02/12 CEM
100% REVIEW 06/15/12 CEM
FINAL DESIGN 7-6-12 CEM
ENV. PERMITS 9/17/12 CEM

JOB NO.
NEF2001-01L

SHEET
P-4

NOT VALID FOR CONSTRUCTION
UNLESS SIGNED AND DATED:



3750 Dole Highway NE, Suite D
Palm Bay, FL 32909
321.728.3369 FAX: 321.728.3353
C-21728-3369 Professional Reg. No. 3862
www.wadetrim.com