

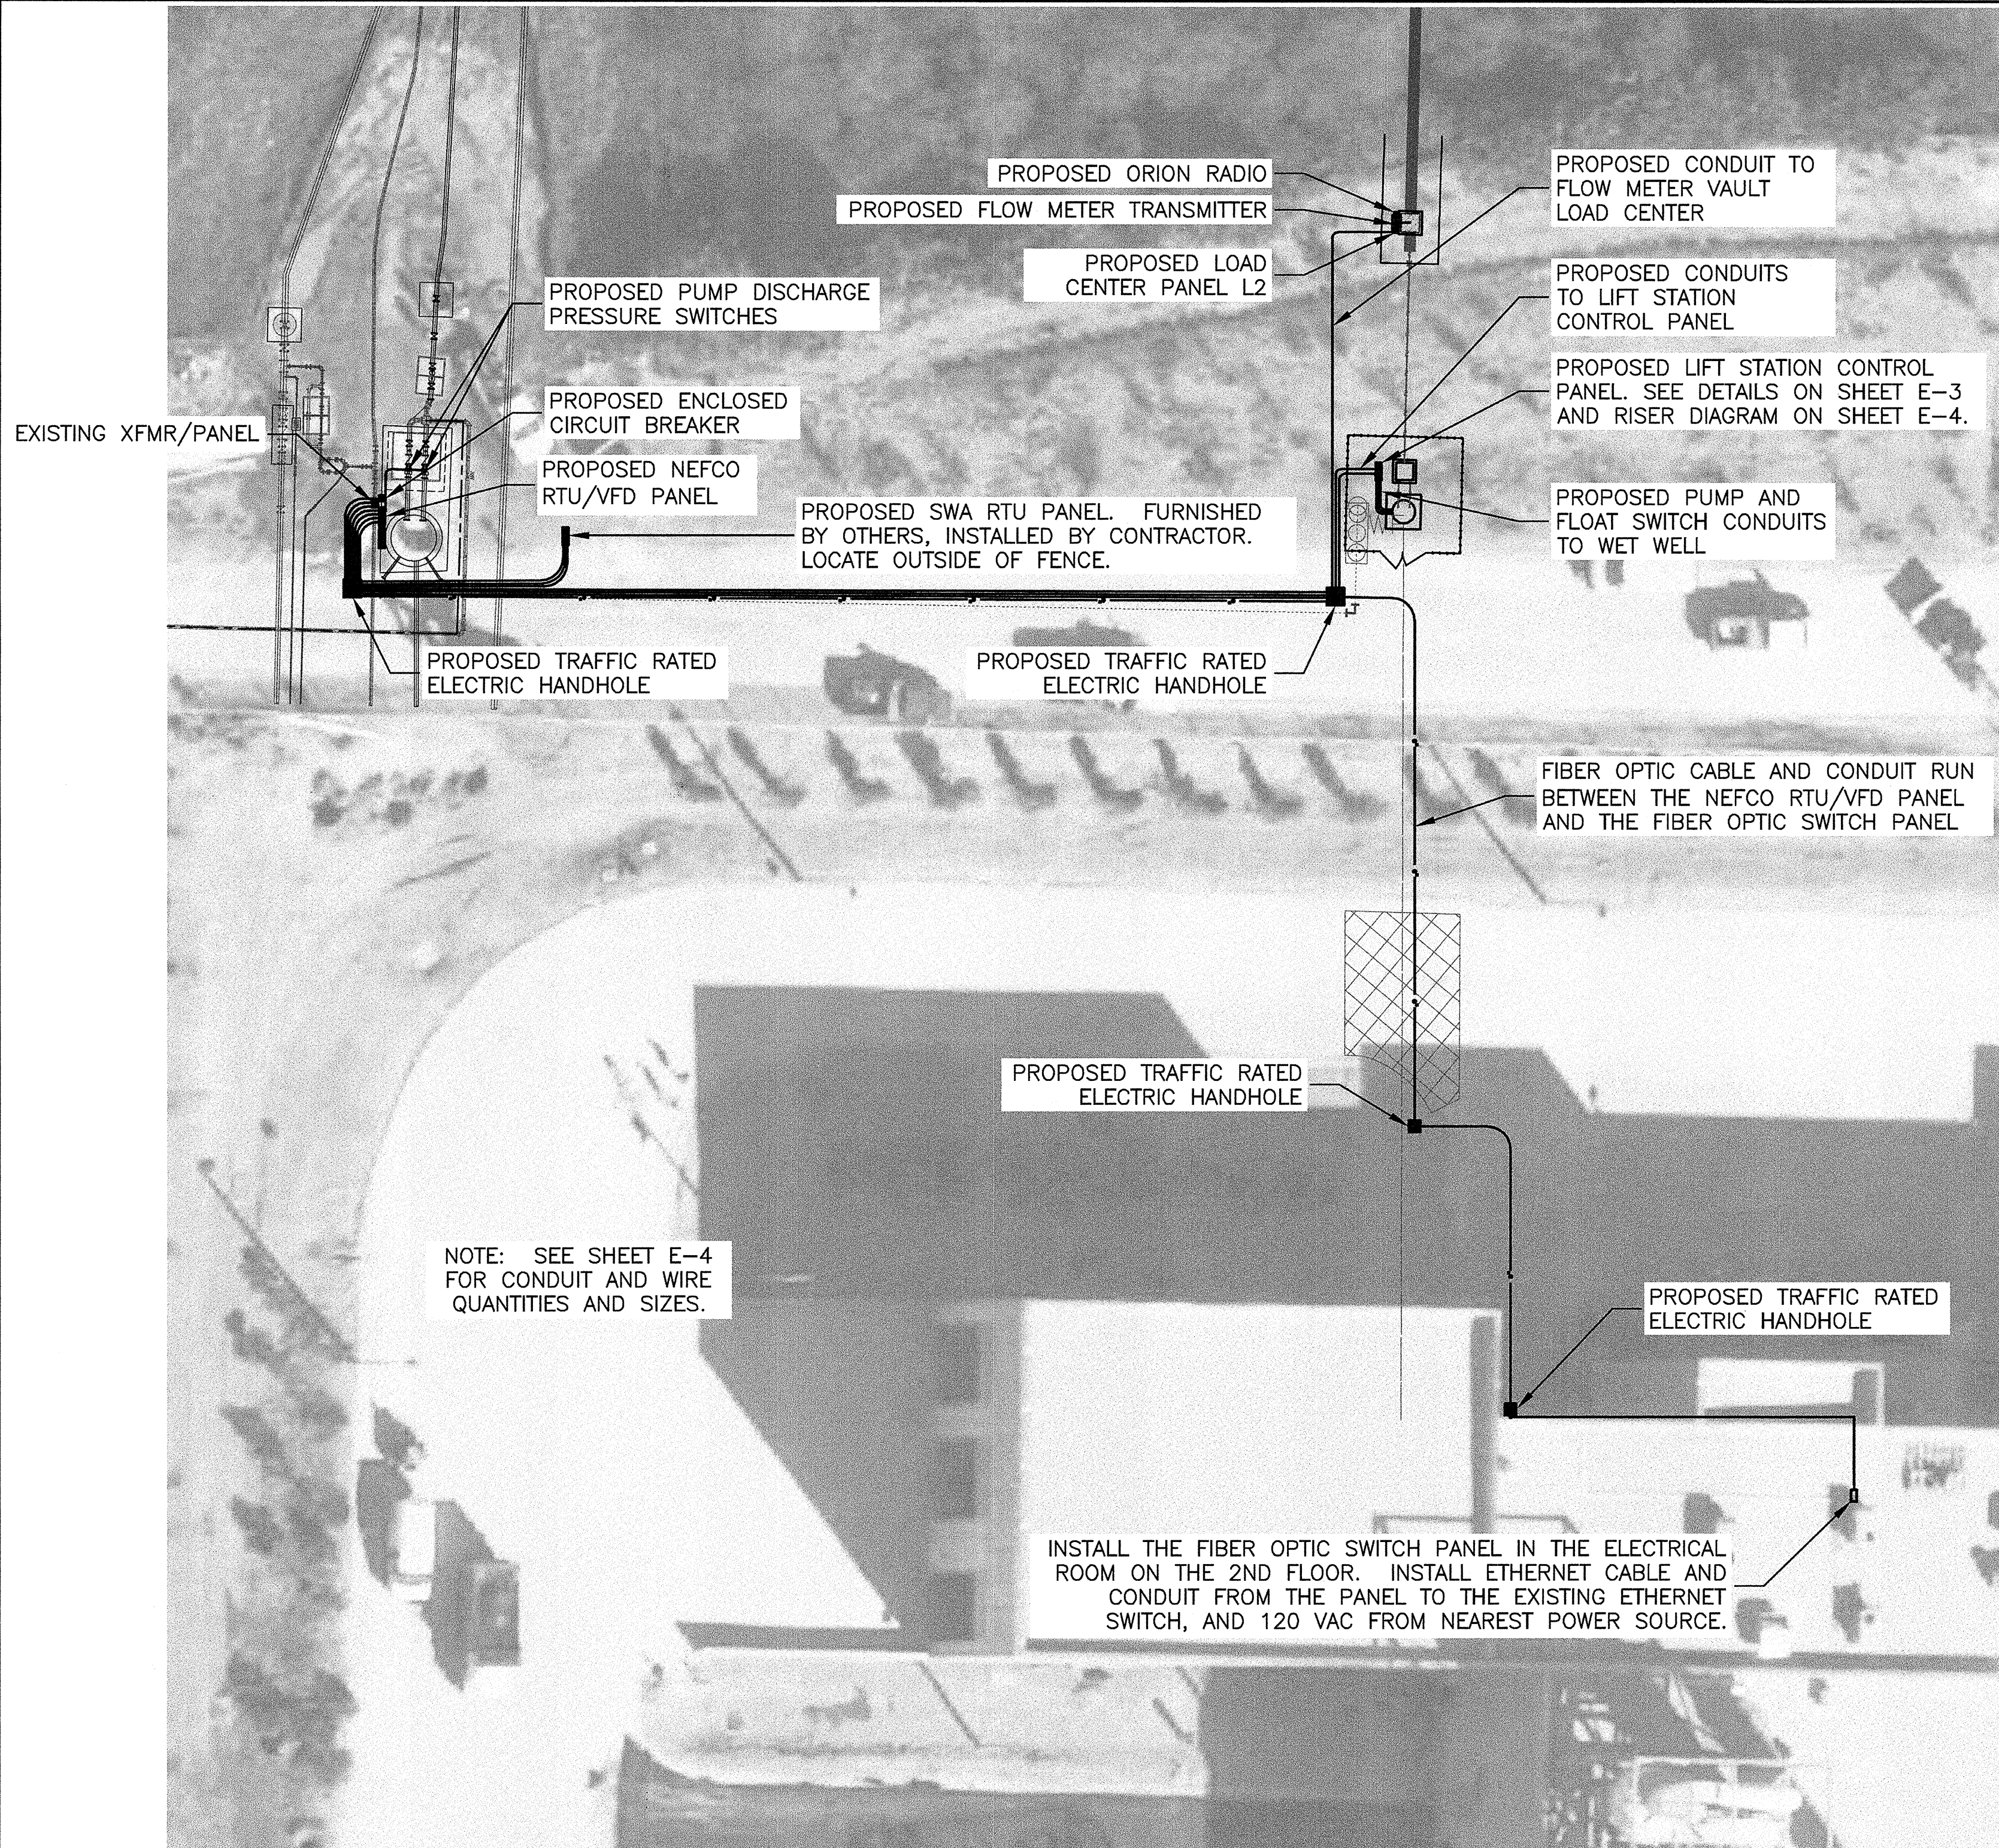




PROJECT MANAGER: C:\PW\WORK\WIP\NEFCO\0346037\ESP-PLTS-ELECTRICAL_PLANS E-01.DWG - E-1 - PLOTTED 9/14/2012 11:04 AM BY: HORNE, MICHAEL

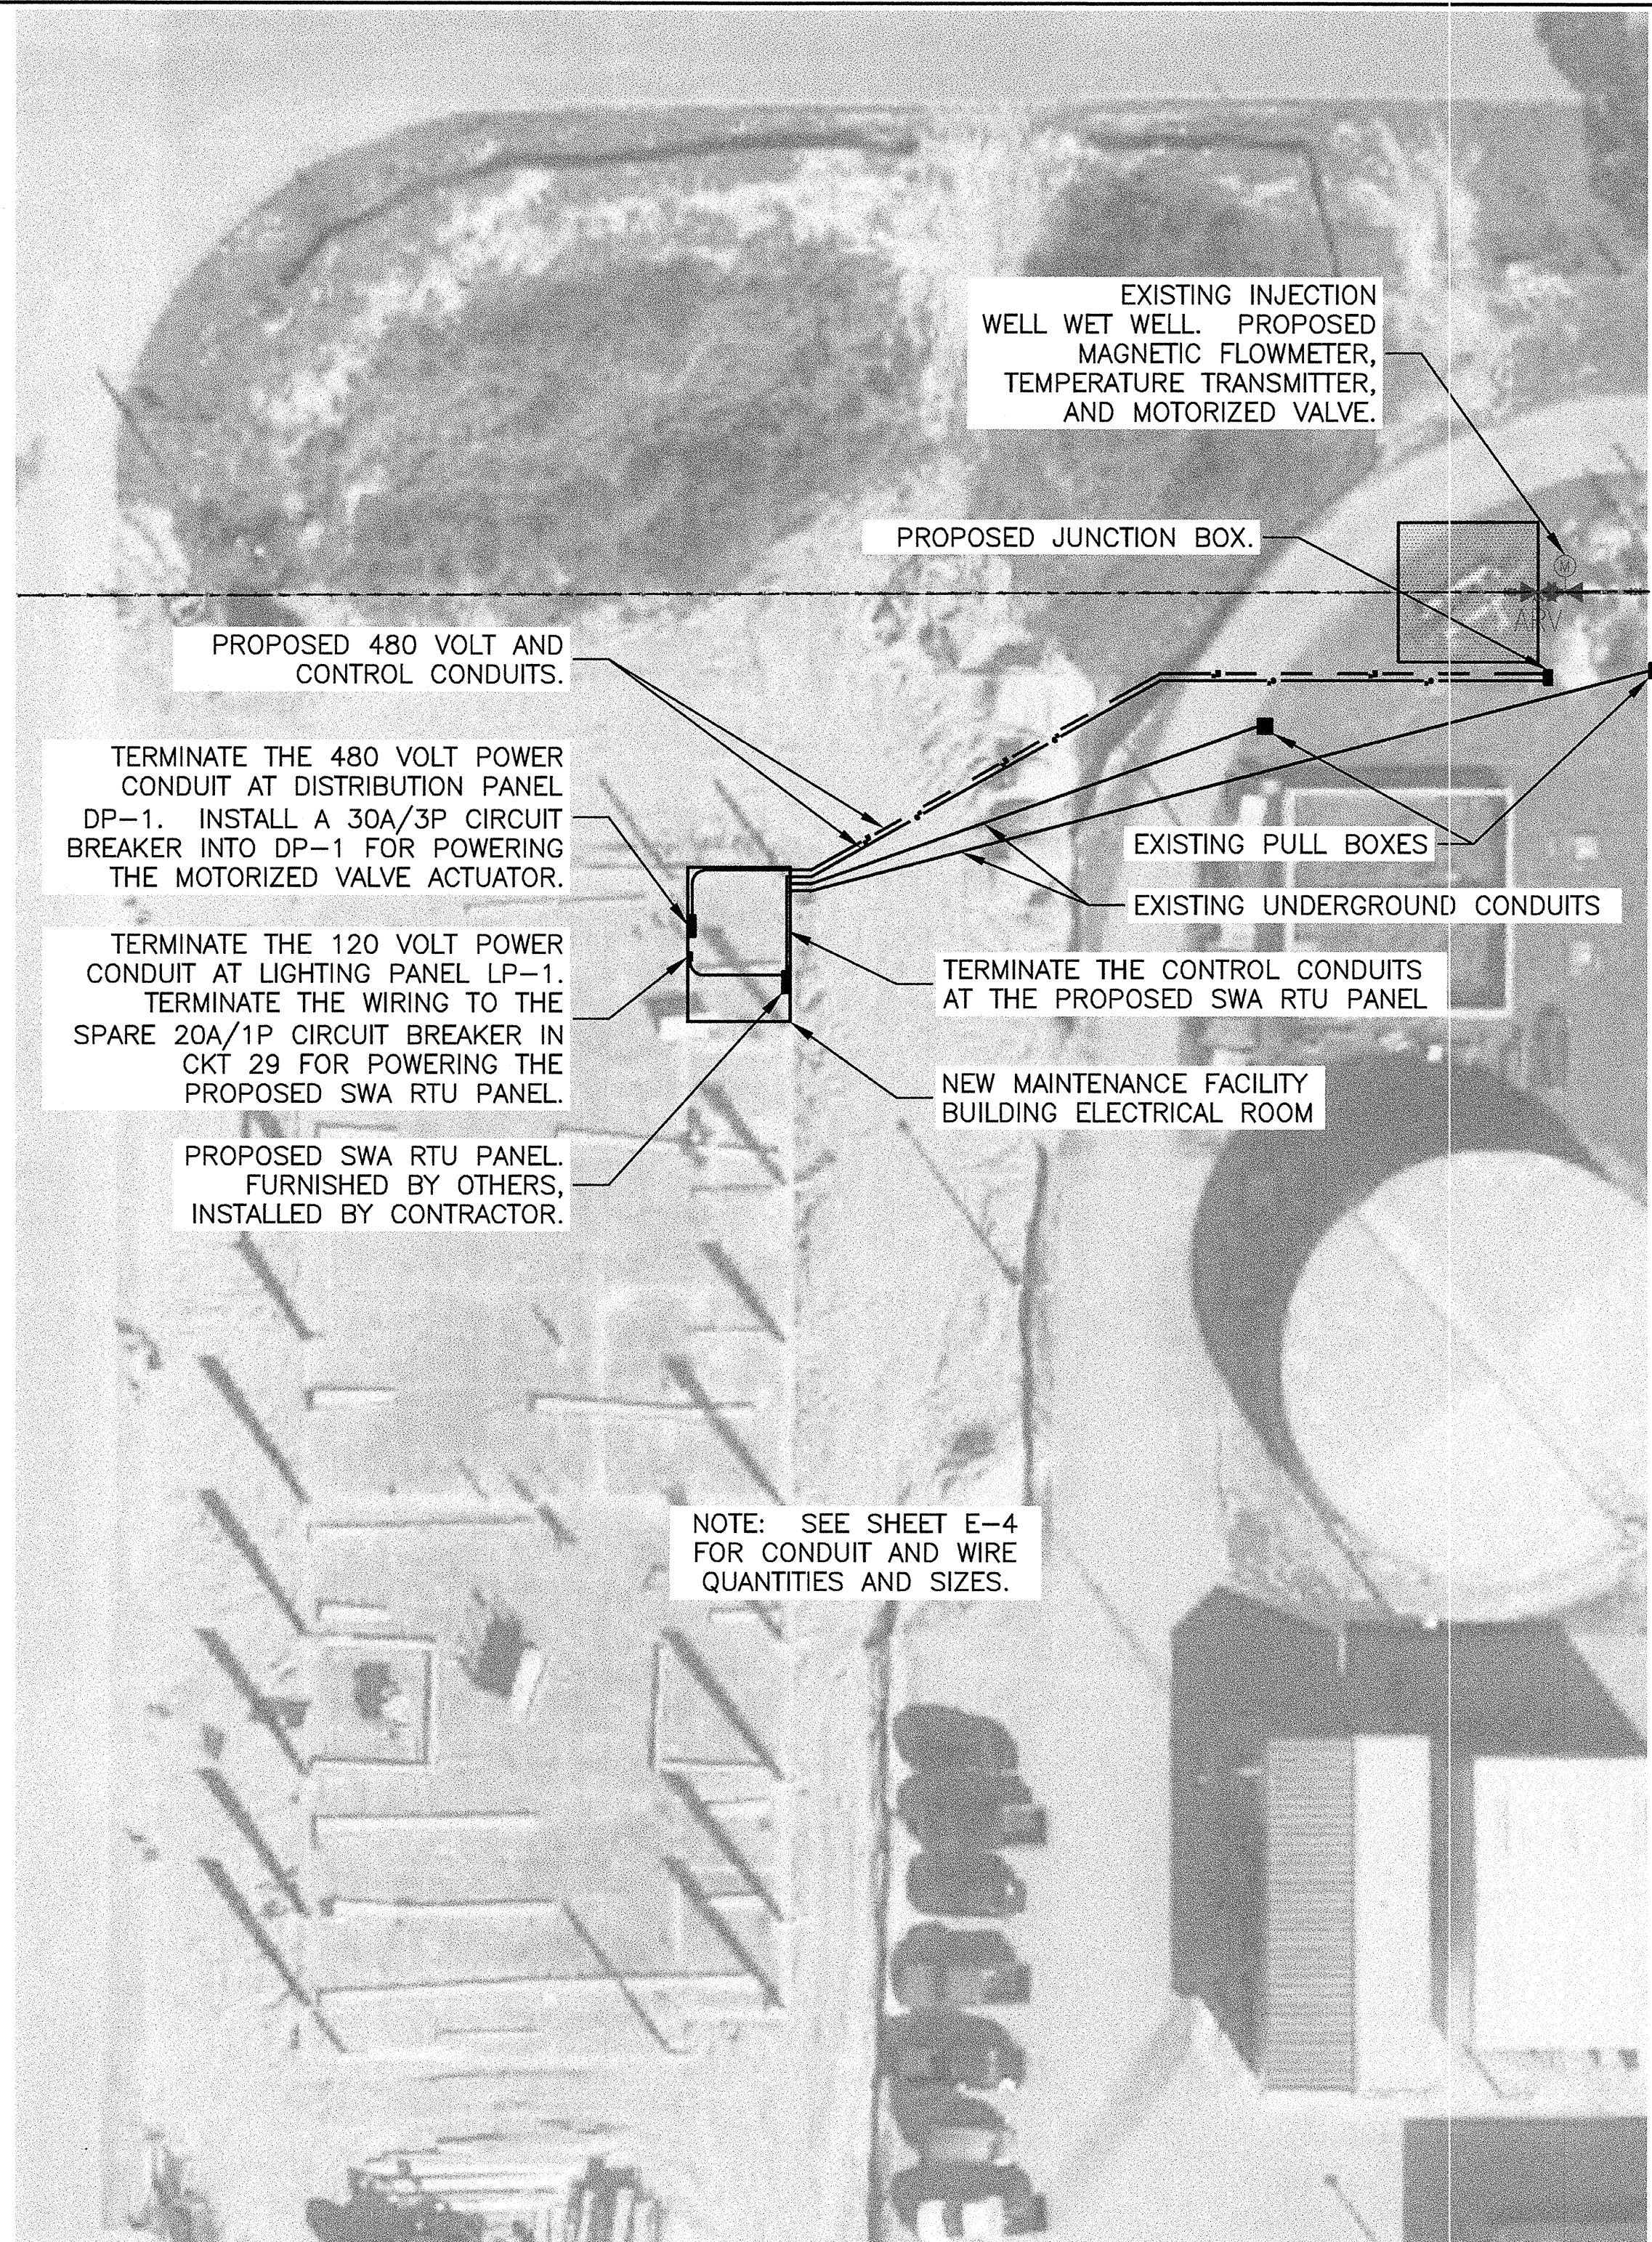

NEFCO SITE
SCALE: 1"=20.00'

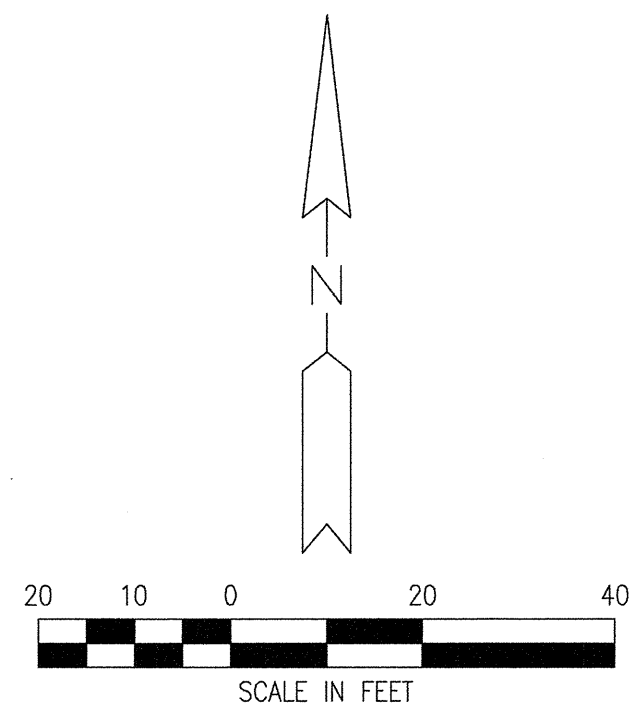

SWA SITE
SCALE: 1"=20.00'

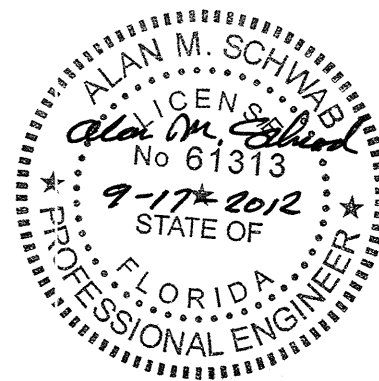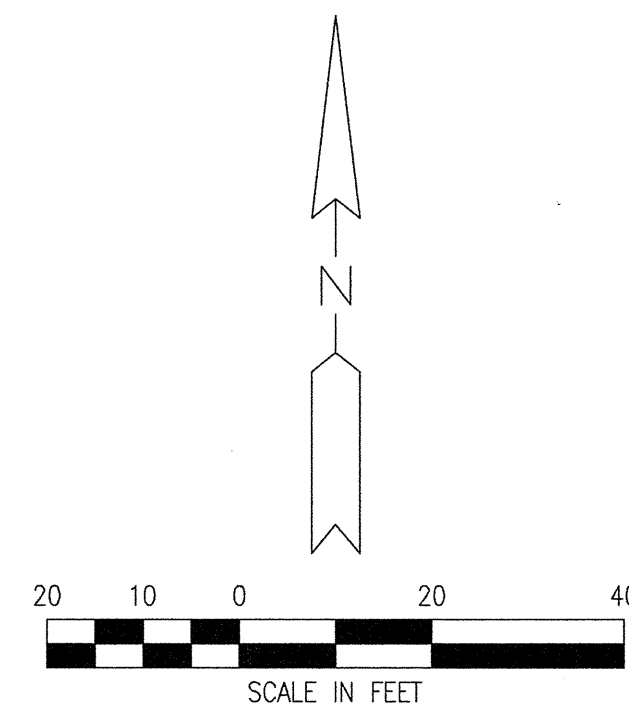

SWA BIOSOLIDS PROCESSING FACILITY		INDUSTRIAL WASTE FORCE MAIN PROJECT		PALM BEACH COUNTY, FLORIDA		ELECTRICAL PLANS		SWA BIOSOLIDS PROCESSING FACILITY	
ISSUED FOR: DATE: BY:		75% REVIEW 05/02/12 CEM		100% REVIEW 06/15/12 CEM		FINAL DESIGN 7-6-12 CEM		ENV. PERMITS 9/17/12 CEM	
JOB NO. NEF2001-01L		SHEET E-1		BY		DATE		REV#	
ALAN M. SCHWAB, 61313		WADETRIM		NOT VALID FOR CONSTRUCTION UNLESS SIGNED AND DATED:		3790 Dixie Highway NE, Suite D, Palm Bay, FL 32909		321.728.3389 FAX: 321.728.3382	
www.wadetrtrim.com		Building relationships on a foundation of excellence							