


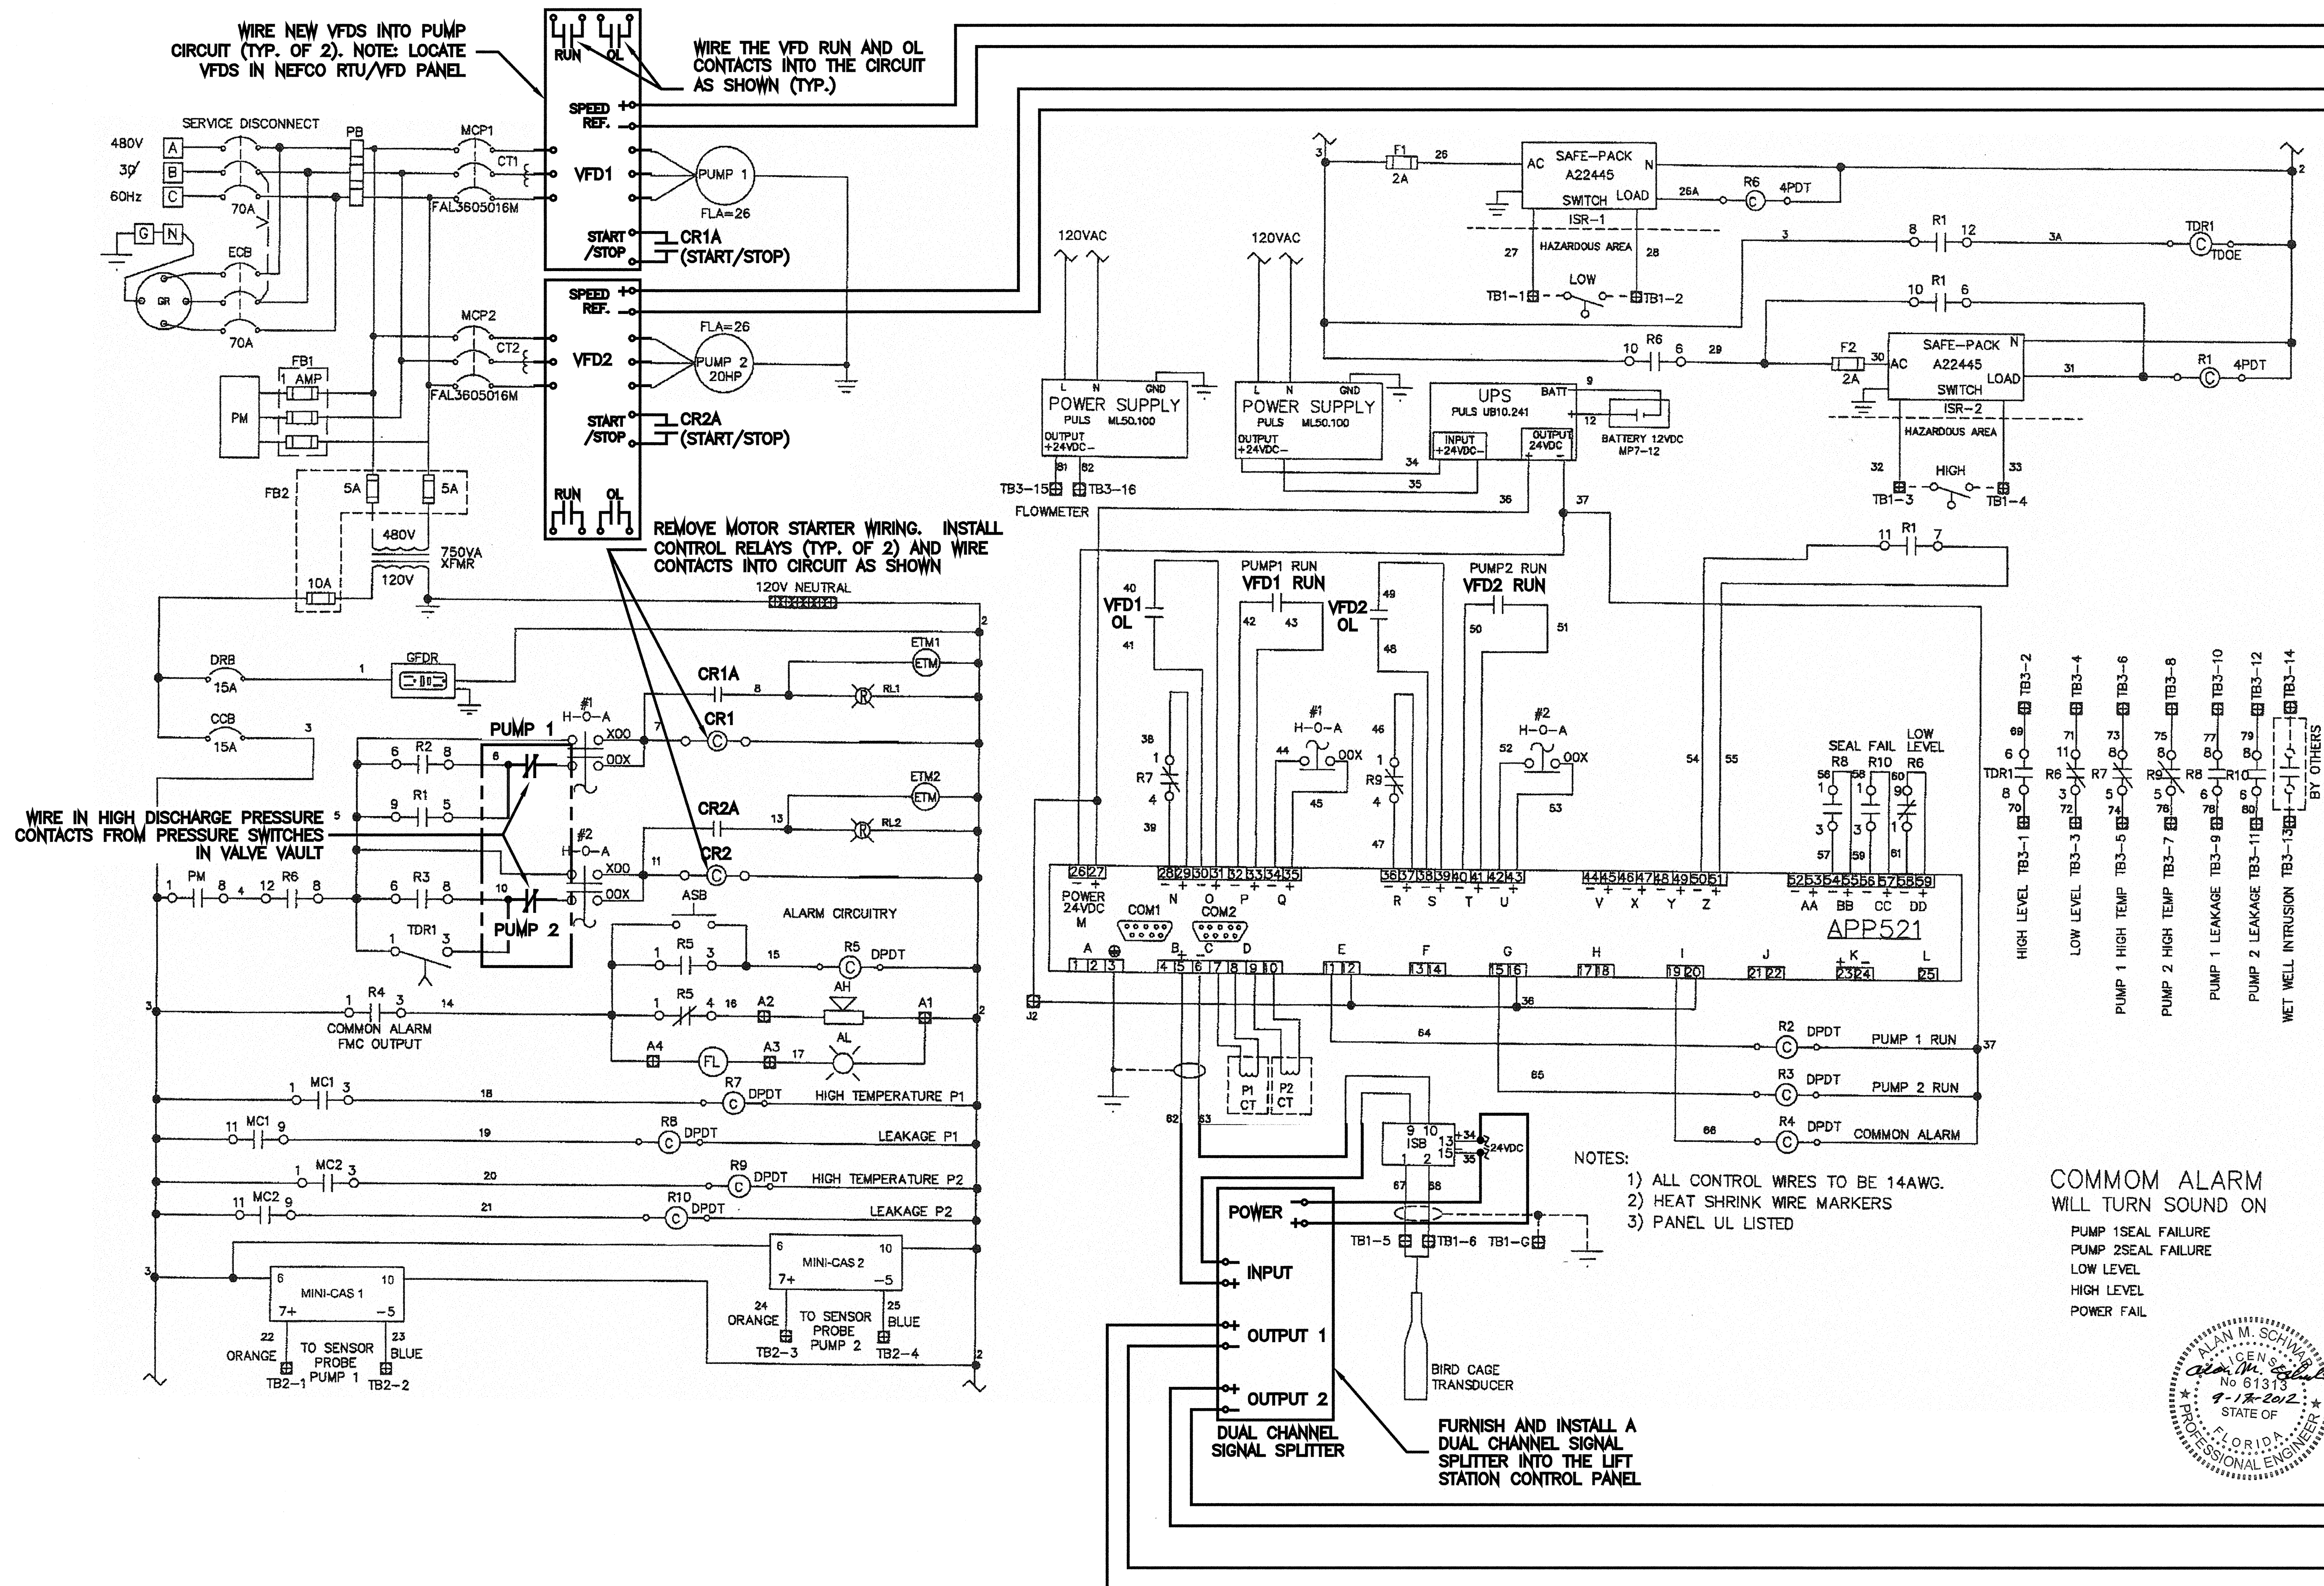

EXISTING LIFT STATION CONTROL PANEL MODIFICATIONS

SWA BIOSOLIDS PROCESSING FACILITY
INDUSTRIAL WASTE FORCE MAIN PROJECT
PALM BEACH COUNTY, FLORIDA

ELECTRICAL SCHEMATICS
SWA BIOSOLIDS PROCESSING FACILITY

ALAN M. SCHWAB, 61313

WADETRIM

3790 Dale Highway NE, Suite D
Palm Bay, FL 32909
321.728.3388 FAX 321.728.3393
www.wadetrim.com

NOT VALID FOR CONSTRUCTION
UNLESS SIGNED AND DATED:

FLORIDA
PROFESSIONAL ENGINEER
9-18-2012
No. 61313

ISSUED FOR: DATE: BY:
75% REVIEW 05/02/12 CEM
100% REVIEW 06/15/12 CEM
FINAL DESIGN 7-6-12 CEM
ENV. PERMITS 9/17/12 CEM

JOB NO.
NEF2001-01L

SHEET
E-6