

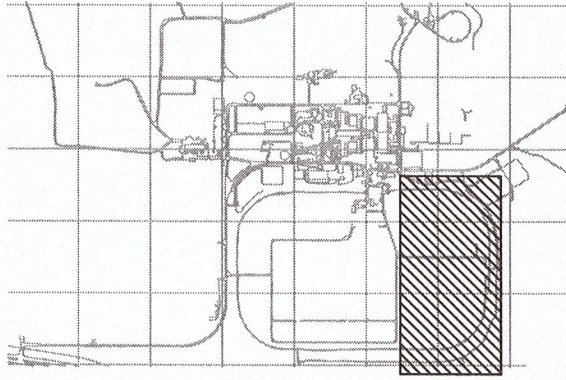


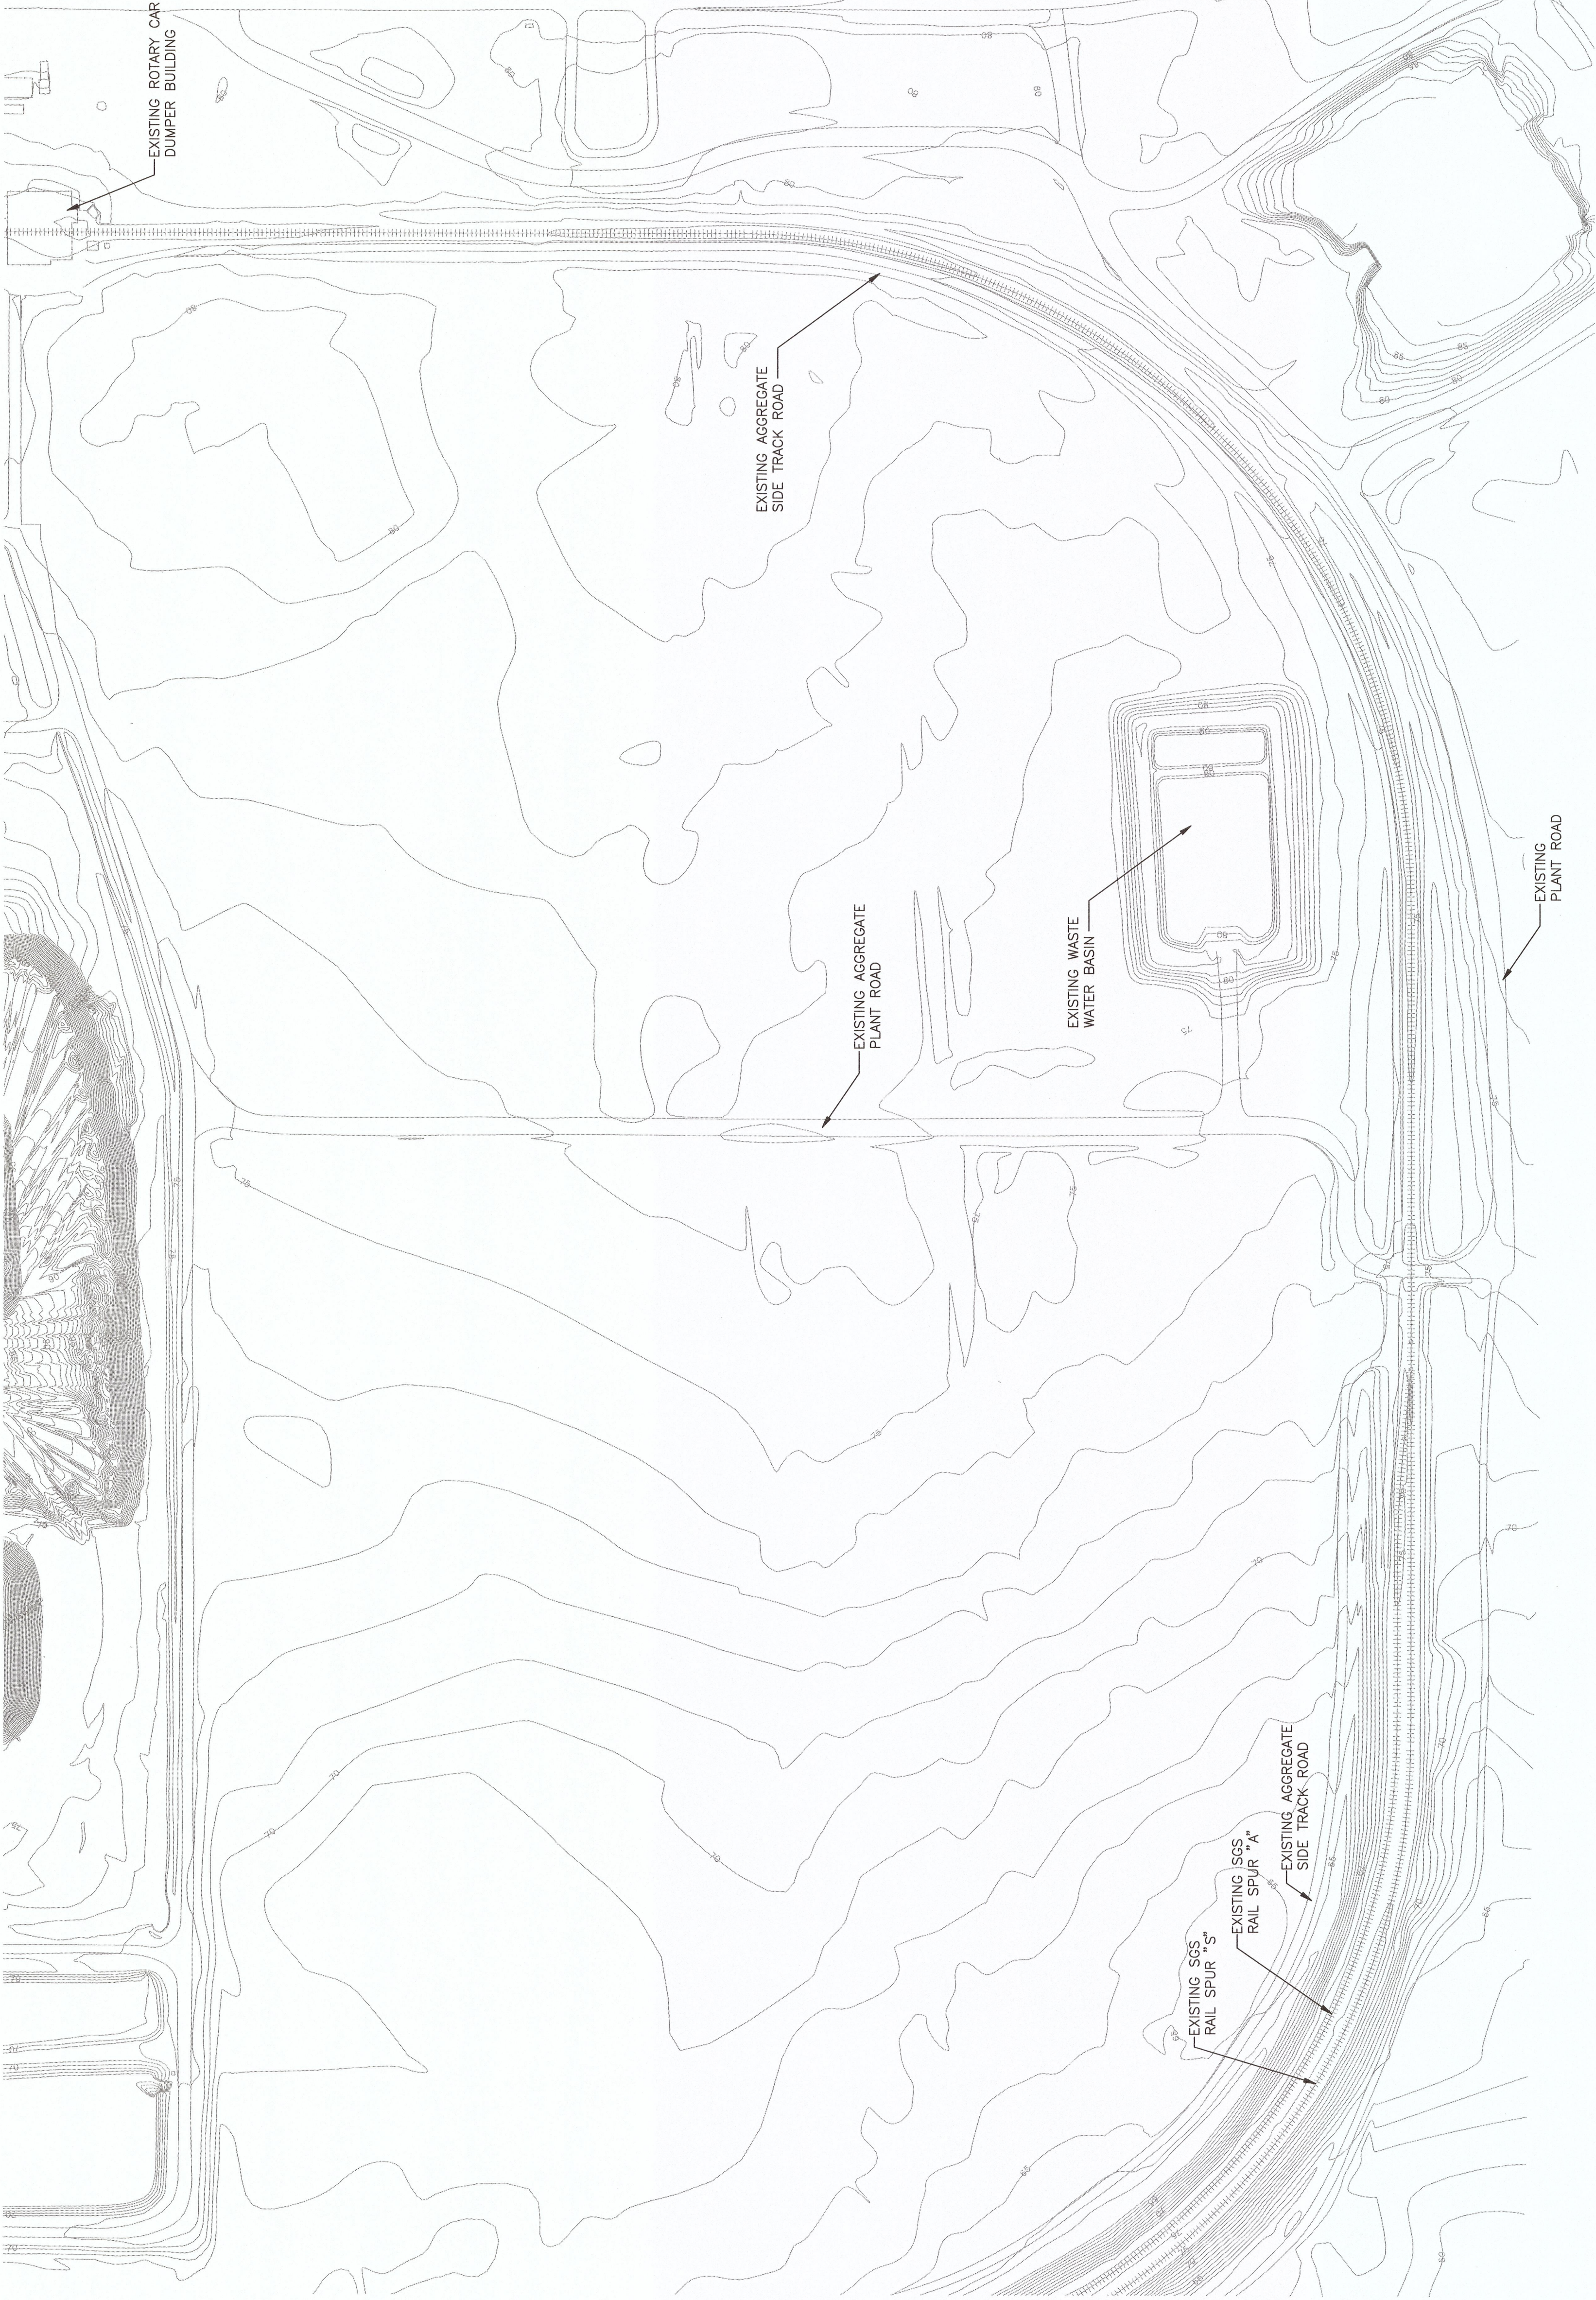


KEY PLAN

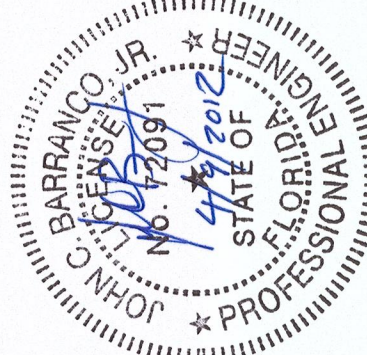

FOR PERMITTING PURPOSES ONLY
THE DISTRIBUTION AND USE OF THIS DRAWING IS LIMITED TO THE PROJECT AND SHALL BE UNCONTROLLED AND SHALL BE USED FOR REFERENCE PURPOSES ONLY.

NOTES

1. SEE DRAWING 006-34-0001-03100 FOR STORM WATER POLLUTION PREVENTION PLAN.
2. SEE DRAWING 006-34-0001-03650 FOR PROFILE, SECTIONS AND DETAILS.

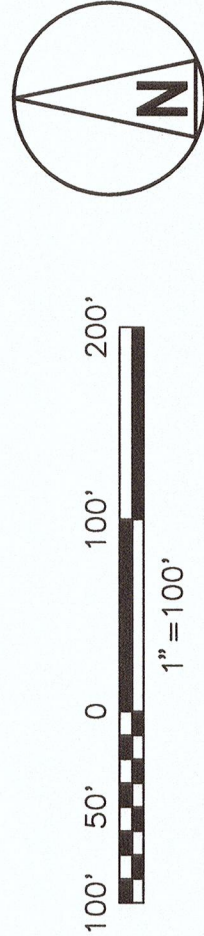

I HEREBY CERTIFY THAT THIS DOCUMENT WAS PREPARED BY ME OR UNDER MY CLOSE PERSONAL SUPERVISION AND THAT I AM A DULY REGISTERED PROFESSIONAL ENGINEER UNDER THE LAWS OF THE STATE OF FLORIDA
SIGNED: JOHN C. BARRANCO JR.
FLORIDA PE NO. 72091

BLACK & VEATCH
15750 S. Bay Parkway West
Suite 450
Jensen Beach, Florida 33408
B & V DWG NUMBERS:
176009-CSTB-S3603

Seminole Electric COOPERATIVE, INC.
NEW DESCRIPTION: 4/9/12
B ISSUED FOR PERMITTING
DATE: 4/9/12
BY: JCB
CHKD: JCB
APPD: JCB

DATE: 12/2012	SCALE: 1"=100'	PROJECT NO.	TITLE: RAILCAR LOOP "A" EXPANSION SGS UNIT 1 & 2 EXISTING CONDITIONS PLAN
DATE: 12/2012	SCALE: 1"=100'	PROJECT NO.	SEC DWG. NO.
DATE: 12/2012	SCALE: 1"=100'	PROJECT NO.	REV: B

006-34-0001-03603