
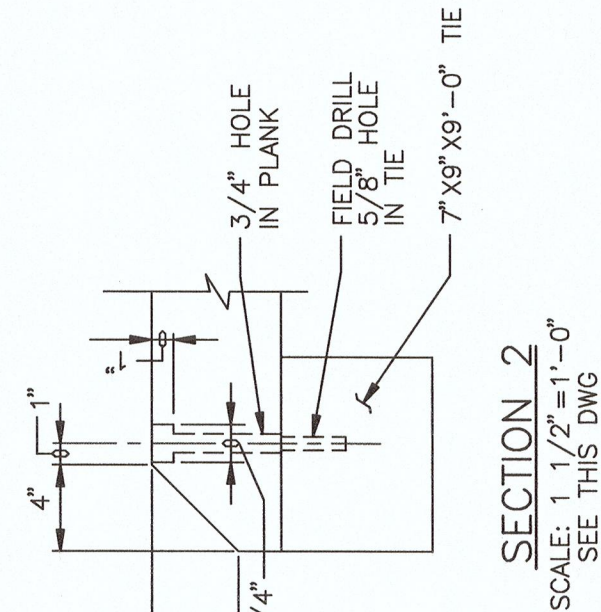
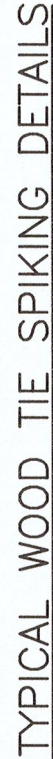
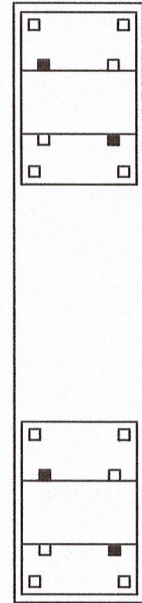


 

FOR PERMITTING PURPOSES ONLY

- NOTES
1. SEE DWG 006-34-0001-03601 FOR GENERAL NOTES AND LEGEND.
 2. TYPICAL WOOD TIE SPIKING. DETAILS ASSUME NO PRE-PLATING OF TIES. CONTRACTOR MAY PRE-PLATE TIES AT HIS OPTION.
 3. RAIL ANCHORS FOR WELDED RAIL SHALL BE PER CSX RAIL ANCHORING POLICY, MMI 703.

I HEREBY CERTIFY THAT THIS DOCUMENT WAS PREPARED BY ME OR UNDER MY DIRECT SUPERVISION AND THAT I AM A DULY REGISTERED PROFESSIONAL ENGINEER UNDER THE LAWS OF THE STATE OF FLORIDA		SIGNED: JOHN C. BARRANCO JR. FLORIDA PE NO. 72091	
 BLACK 17214 Green Bay Parkway West Suite 450 Jacksonville, Florida 32258 904-761-1100 EXPIRATION DATE OF AUTHORIZATION 02/15/20		B & V DWG NUMBER: 176009-CSTB-S3650	
 Seminole Electric COOPERATIVE, INC.		REV. DESCRIPTION B ISSUED FOR PERMITTING DATE 4/9/12 JOB	
OWNER: SAU CDD: 0000 APPR: _____ DATE: _____	SCALE: 1"=100' SIZE: 22x34"		
PROJECT NO. _____ SEC. DWG. NO. _____ REV. B		TITLE: RAILCAR LOOP "A" EXPANSION SSS UNIT 1 & 2 SECTIONS & DETAILS WITHOUT AESTHETIC COMMENT	