


U:\0411-15\CONCRETE\WATERMAIN\SEMINGLE ELECTRIC-PALATKA\VERTICAL EXPANSION DESIGN\SETTLEMENT ANALYSIS\FIGURE1.FIGURE2.settlement.dwg Sep28.2010 - 2:55pm Plotted Br. 24x27

SEE SHEET 1 FOR CONTINUATION

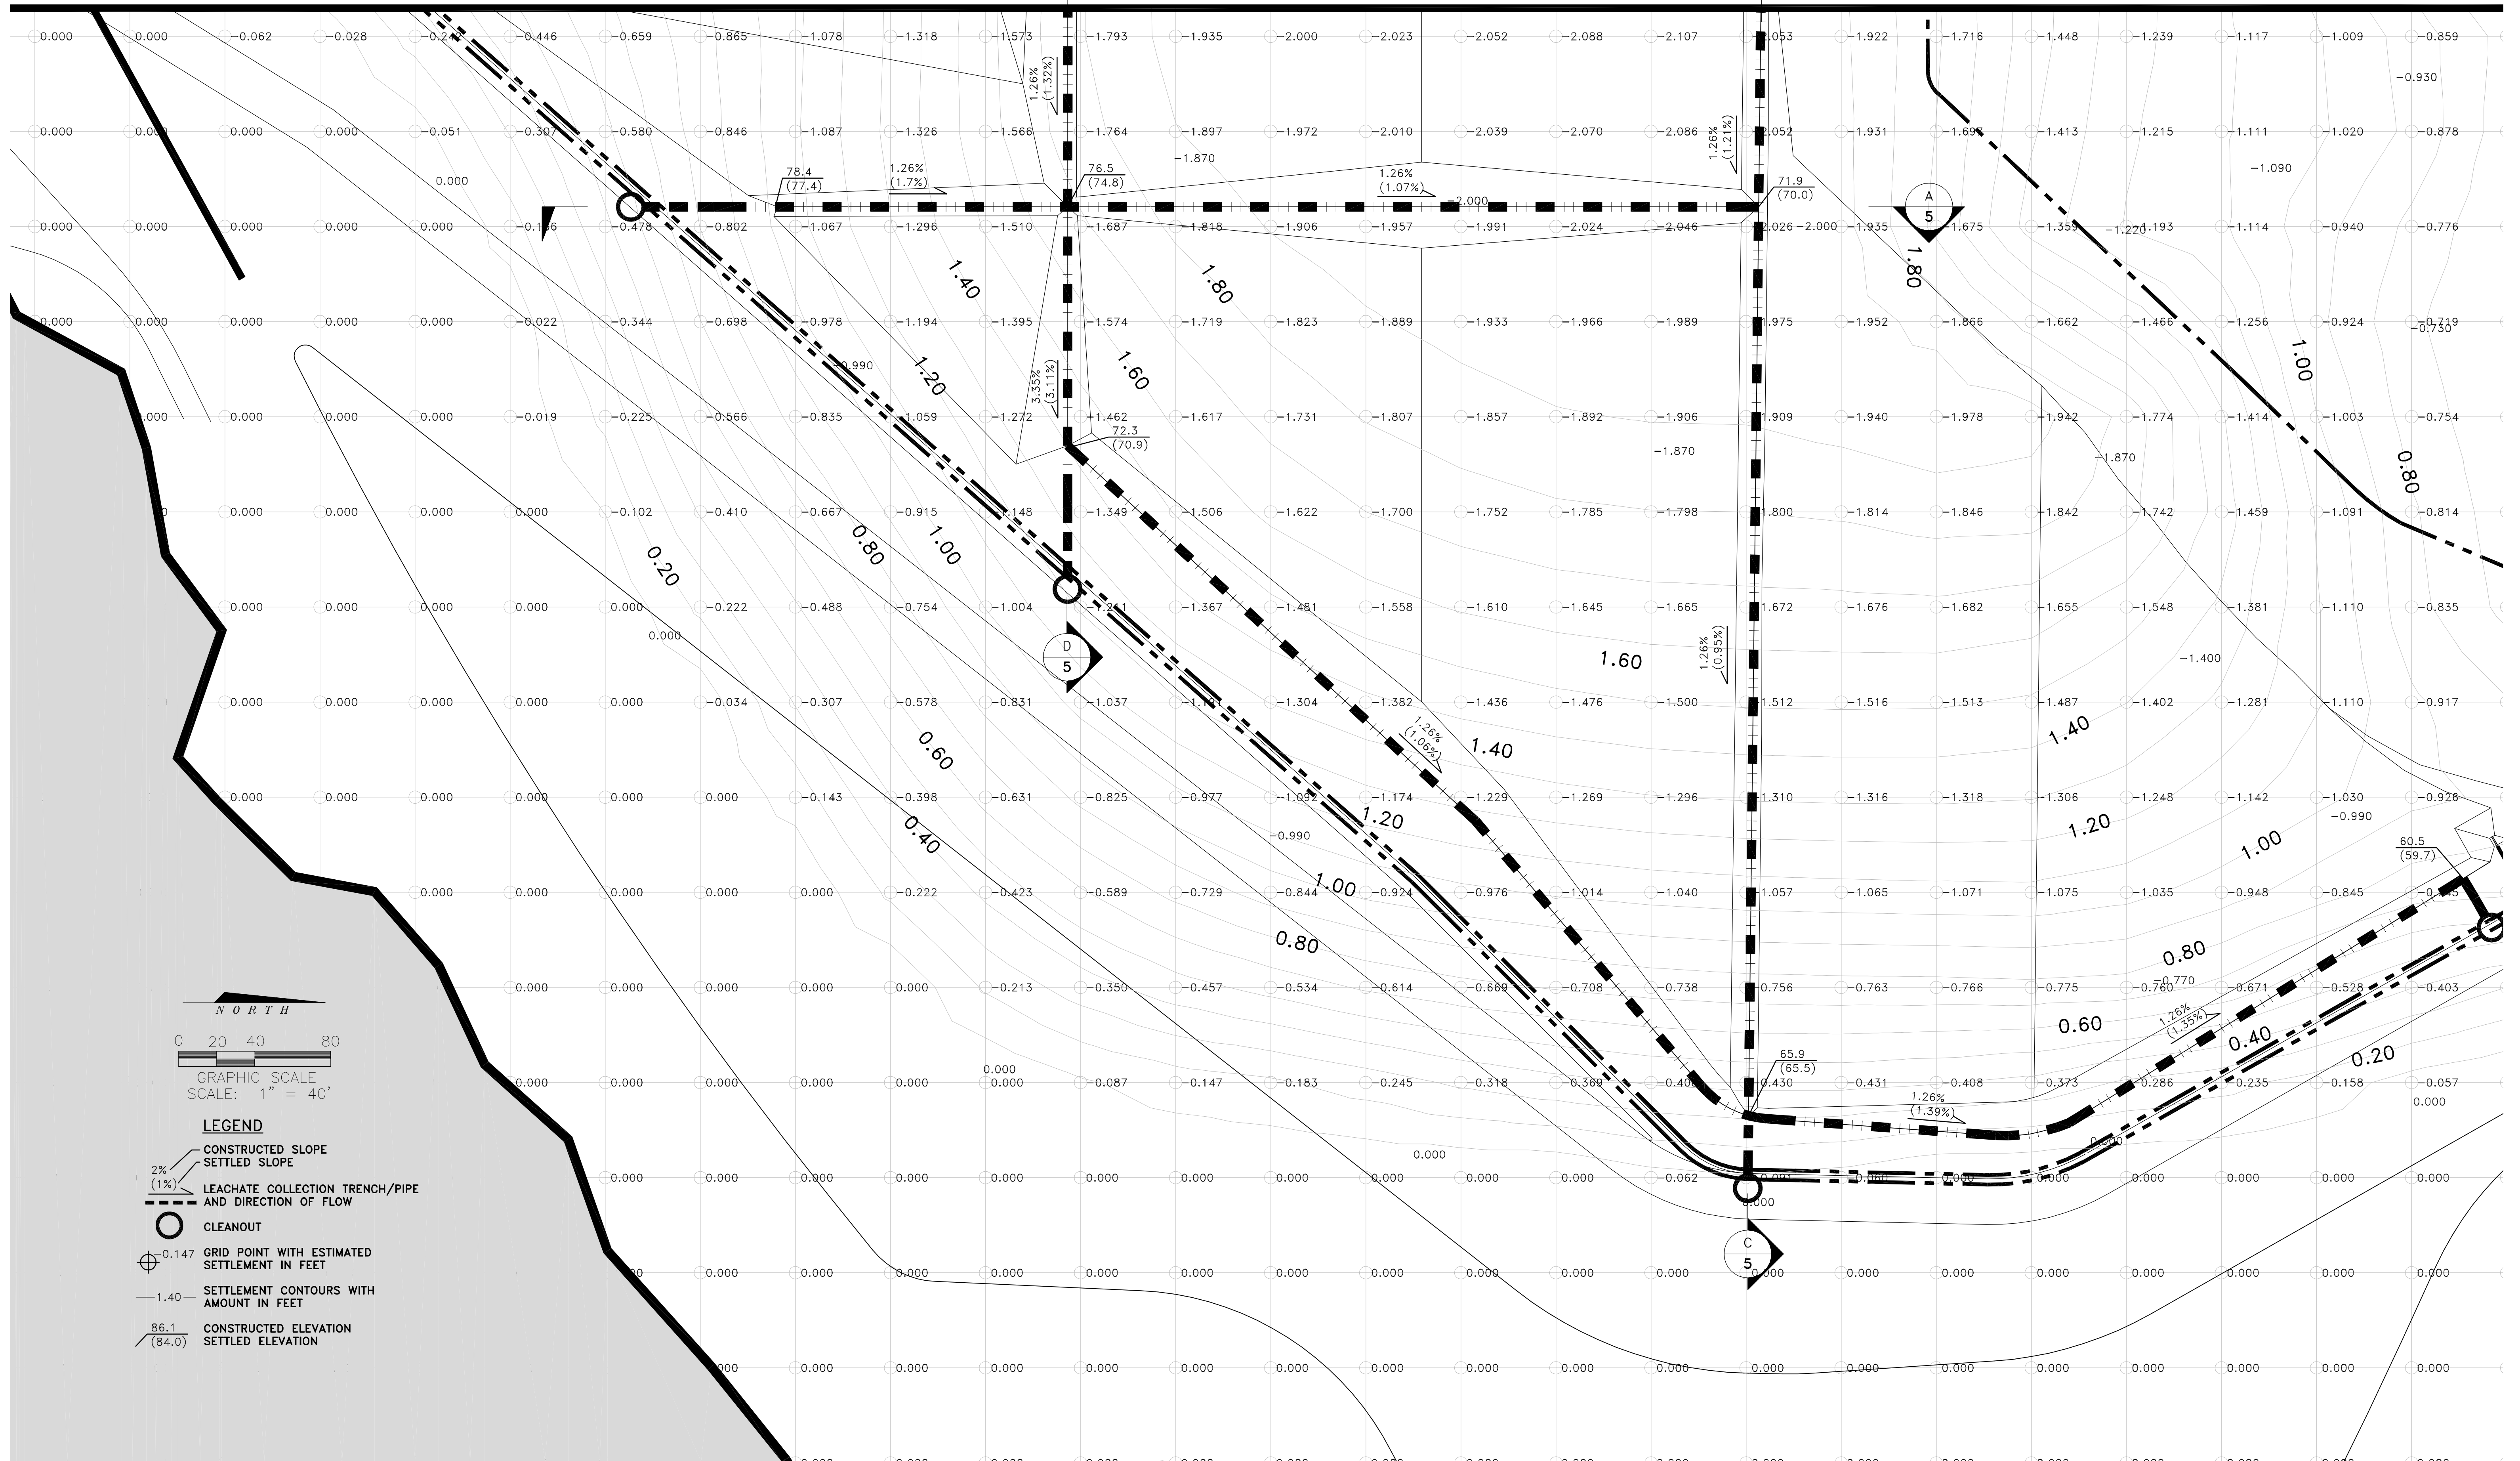

482 South Keller Road
ORLANDO, FL 32810-6101
TEL (407) 647-7275
FAX (407) 647-0624
WWW.PBSJ.COM
POST BUCKLEY, SCHUH & JERNIGAN, Inc.
6750 G. PBS&J
5300 West Cypress Street, Suite 200,
Tampa, FL 33607
FBPR Certificate of Authorization No.: 24

CLIENT

SEMINOLE ELECTRIC
COOPERATIVE, INC
(SECI)

PROJECT

INCREMENT 1 BUILDOUT
AT SEMINOLE GENERATING
STATION (SGS)

TASK

LANDFILL BASE WITH
SETTLEMENT ESTIMATE
EAST HALF

ORIGINAL JULY 16, 2010


REVISIONS:

1.
2.
3.
4.
5.

6.
7.
8.
9.
10.
11.
12.

Name: JOSEPH L. MILLER
Florida P.E. No.: 39177
Address: PBS&J
482 S. Keller Road
Orlando, FL 32810-6101
Signature _____ Date _____

JOB NO. 100013496
DRAWN RGC
DESIGN RGC/JLM
CHECKED JLM
Q.C. DED
SHEET 2 / 5

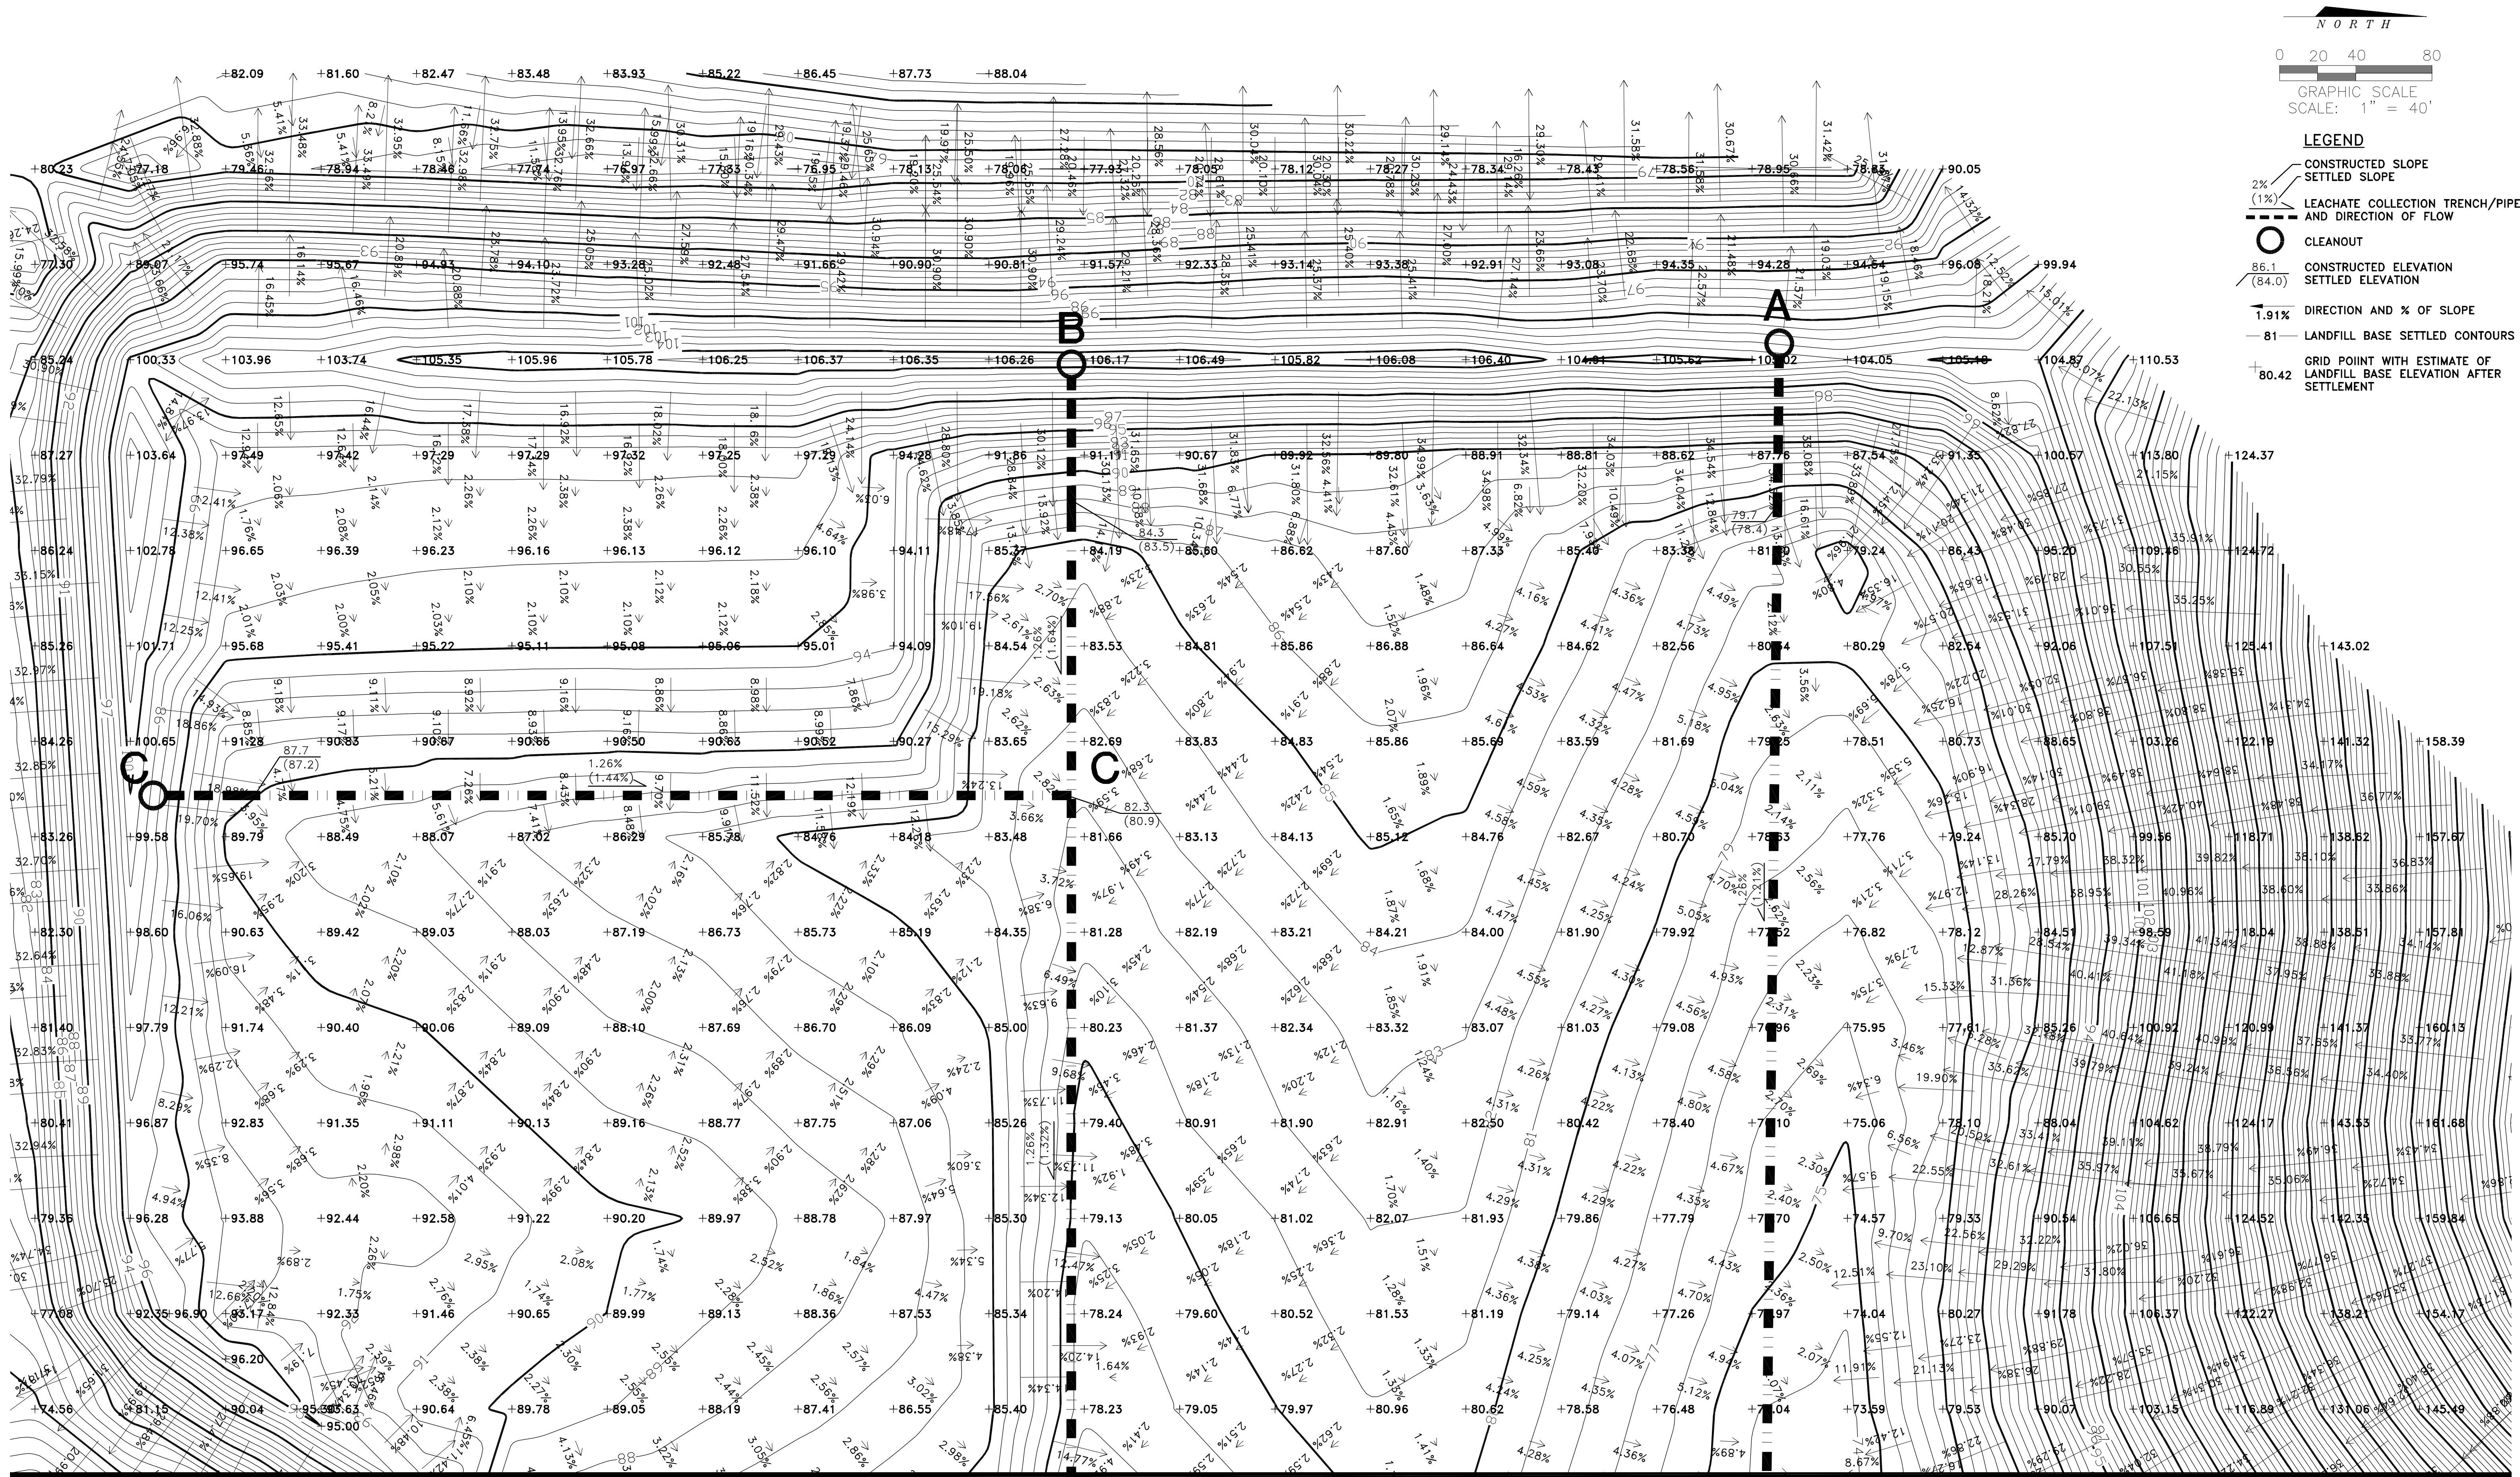

SEE SHEET 4 FOR CONTINUATION



482 South Keller Road
ORLANDO, FL 32810-6101
TEL (407) 647-7275
FAX (407) 647-0624
WWW.PBSJ.COM
POST BUCKLEY, SCHUH & JERNIGAN, Inc.
5700 N. PBS&J
5300 West Cypress Street, Suite 200,
Tampa, FL 33607
FBPR Certificate of Authorization No.: 24

CLIENT

SEMINOLE ELECTRIC
COOPERATIVE, INC
(SECI)

PROJECT

INCREMENT 1 BUILDOUT
AT SEMINOLE GENERATING
STATION (SGS)

TASK

LANDFILL BASE CONTOURS
AFTER SETTLEMENT
WEST HALF

ORIGINAL JULY 16, 2010

REVISIONS:


1.
2.
3.
4.
5.

6.
7.
8.
9.
10.
11.
12.

Name: JOSEPH L. MILLER
Florida P.E. No.: 39177
Address: PBS&J
482 S. Keller Road
Orlando, FL 32810-6101
Signature _____ Date _____

JOB NO.100013496
DRAWN RGC
DESIGN RGC/JLM
CHECKED JLM
Q.C. DED
SHEET 3 / 5

SEE SHEET 3 FOR CONTINUATION

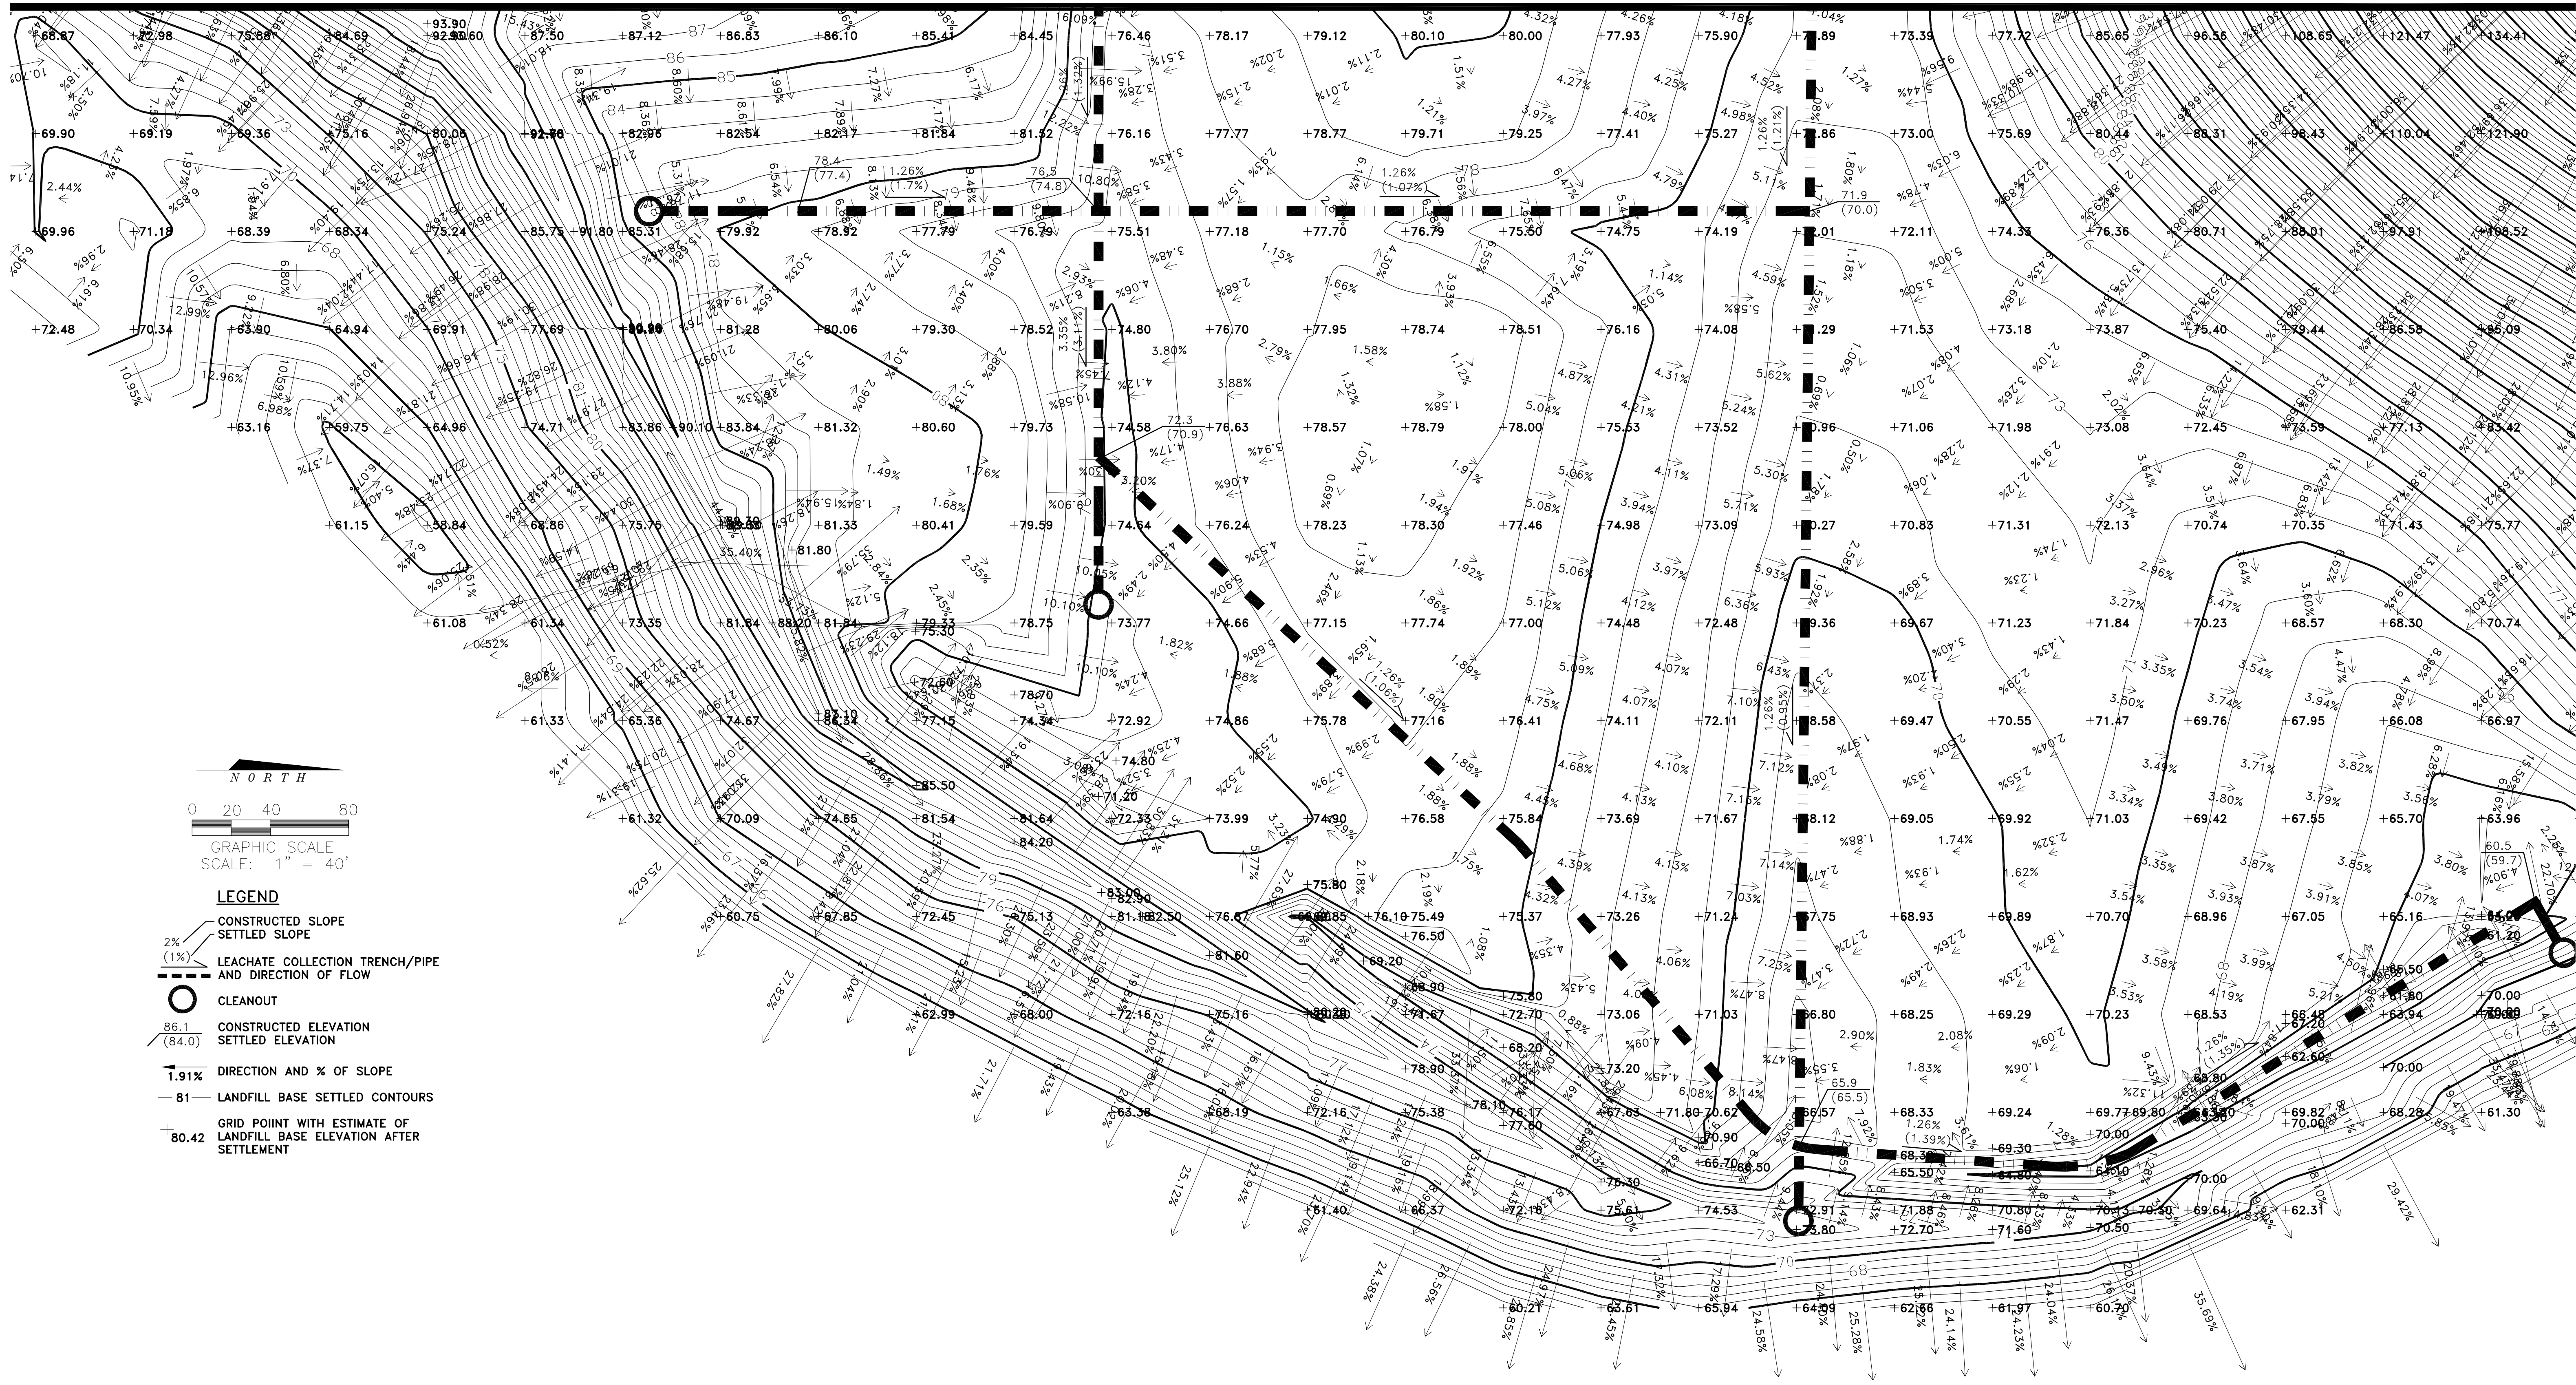

482 South Keller Road
ORLANDO, FL 32810-6101
TEL (407) 647-7275
FAX (407) 647-0624
WWW.PBSJ.COM
POST BUCKLEY, SCHUH & JERNIGAN, Inc.
6150 West Cypress Street, Suite 200,
Tampa, FL 33607
FBPR Certificate of Authorization No.: 24

CLIENT

SEMINOLE ELECTRIC
COOPERATIVE, INC
(SECI)

PROJECT

INCREMENT 1 BUILDOUT
AT SEMINOLE GENERATING
STATION (SGS)

TASK

LANDFILL BASE CONTOURS
AFTER SETTLEMENT
EAST HALF

ORIGINAL JULY 16, 2010

REVISIONS:


1.
2.
3.
4.
5.

6.
7.
8.
9.
10.
11.
12.


Name: JOSEPH L. MILLER
Florida P.E. No.: 39177
Address: PBS&J
482 S. Keller Road
Orlando, FL 32810-6101
Signature _____ Date _____

JOB NO.100013496
DRAWN RGC
DESIGN RGC/JLM
CHECKED JLM
Q.C. DED
SHEET 4 / 5


U:\0418-15\LANDCADA WESTMAN\SPUNGLE ELECTRIC-PALATKA\VERTICAL EXPANSION DESIGN\SETTLEMENT ANALYSIS\FIGURE - S SETTLEMENT CROSS SECTIONS.dwg Sep29, 2019 - 3:00pm Plotted By: 22427

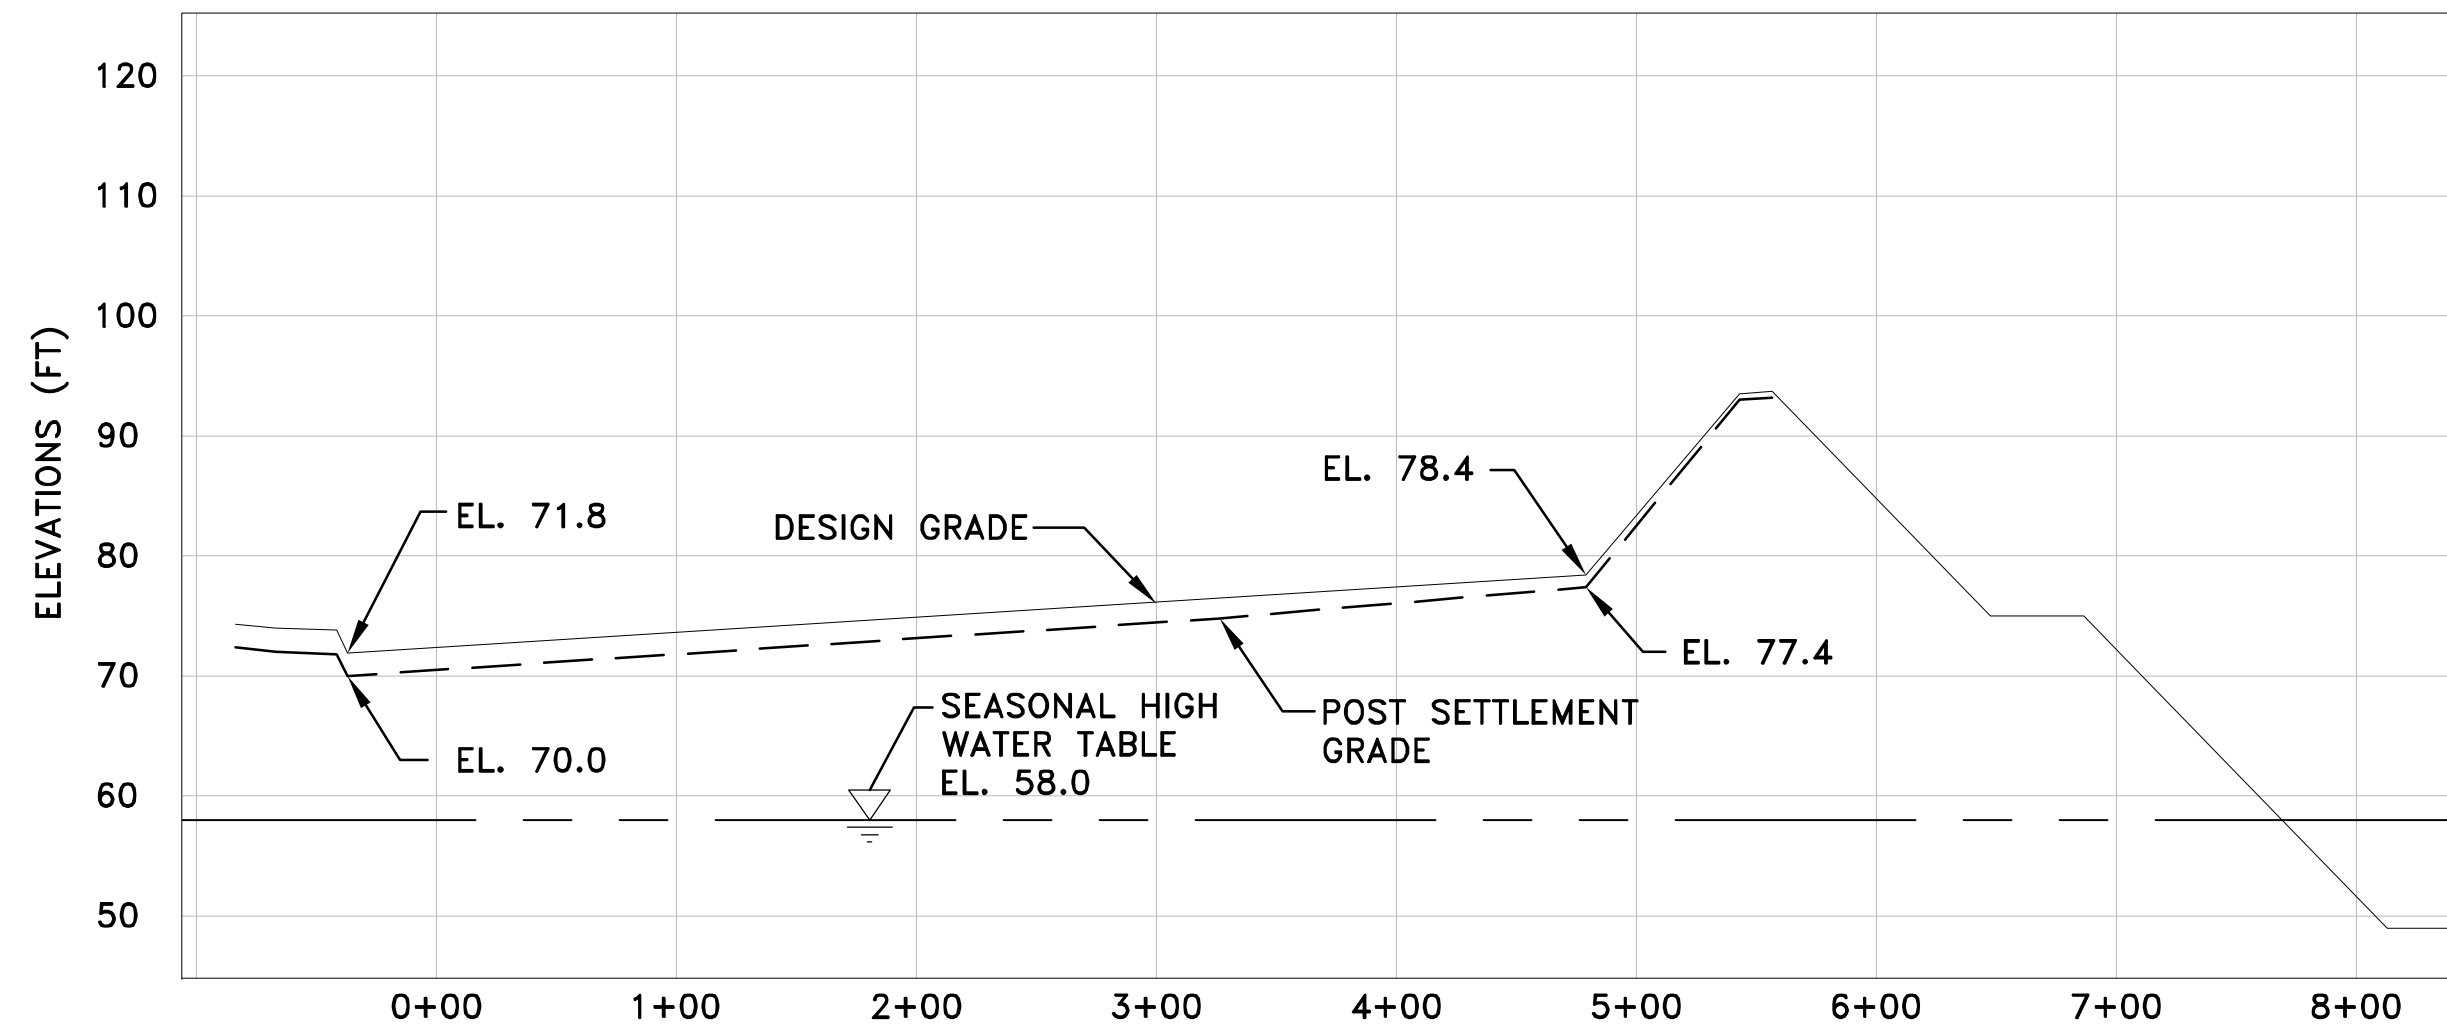


SECTION A
SCALE: 1"=80' H
1"=16' V

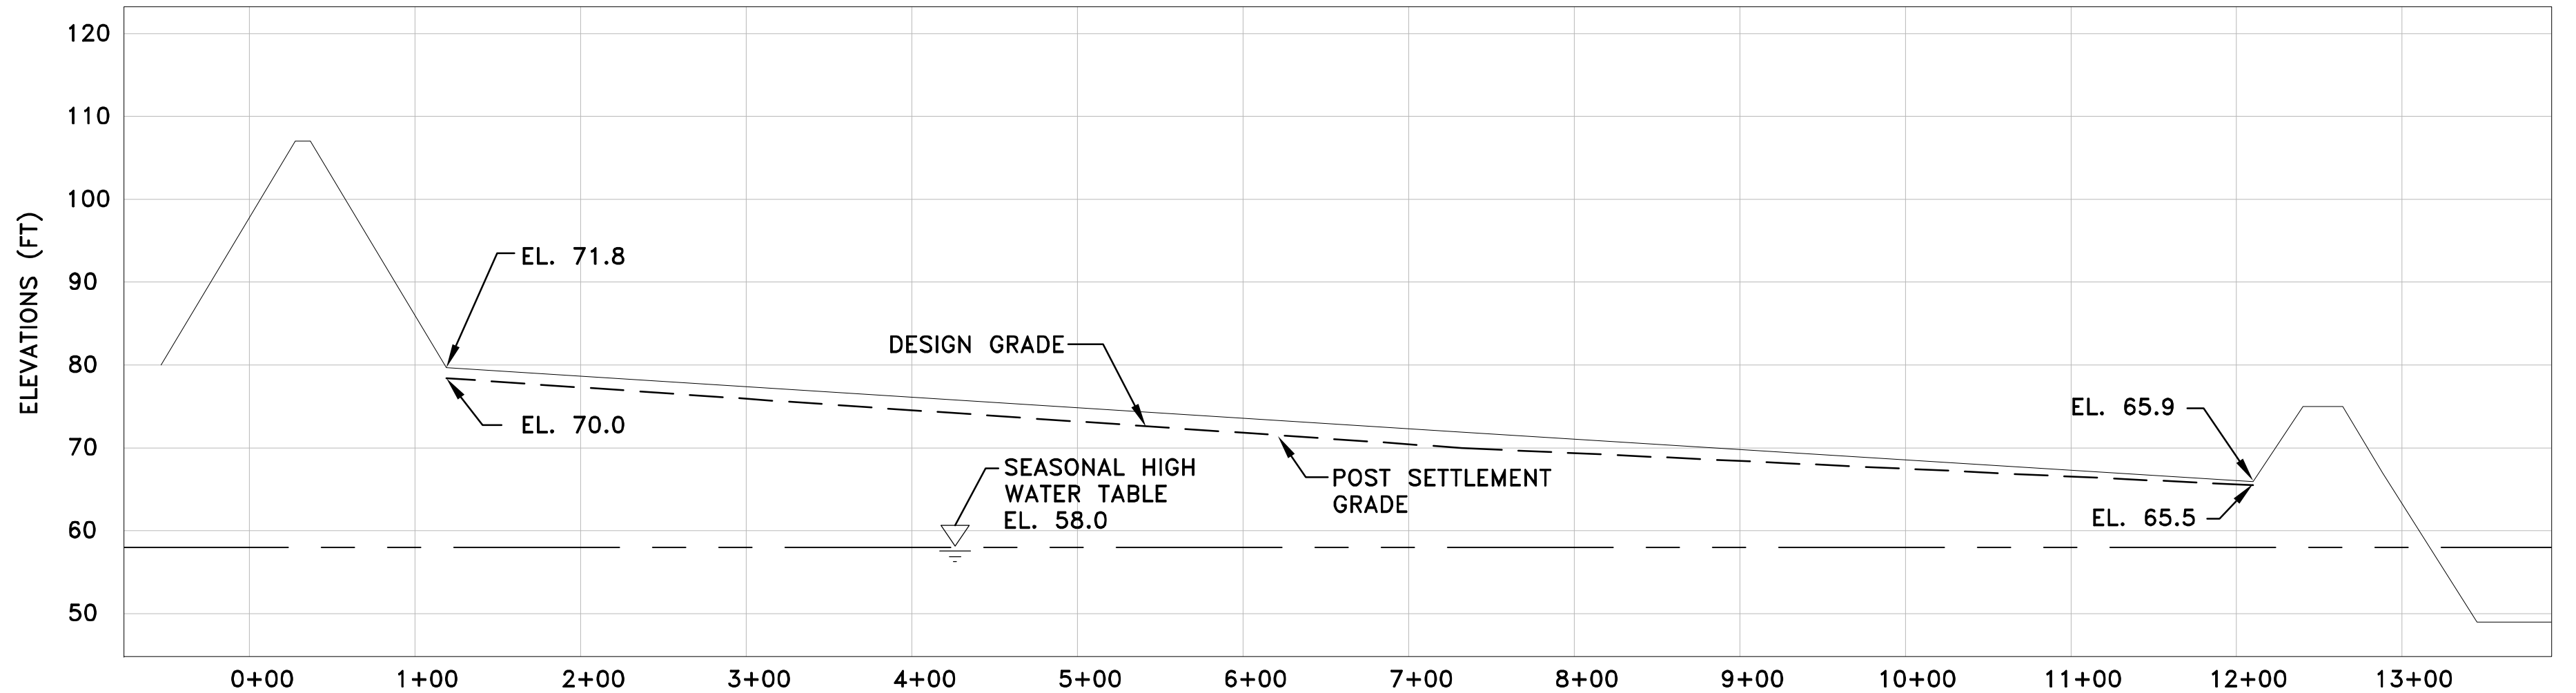

SECTION C
SCALE: 1"=80' H
1"=16' V

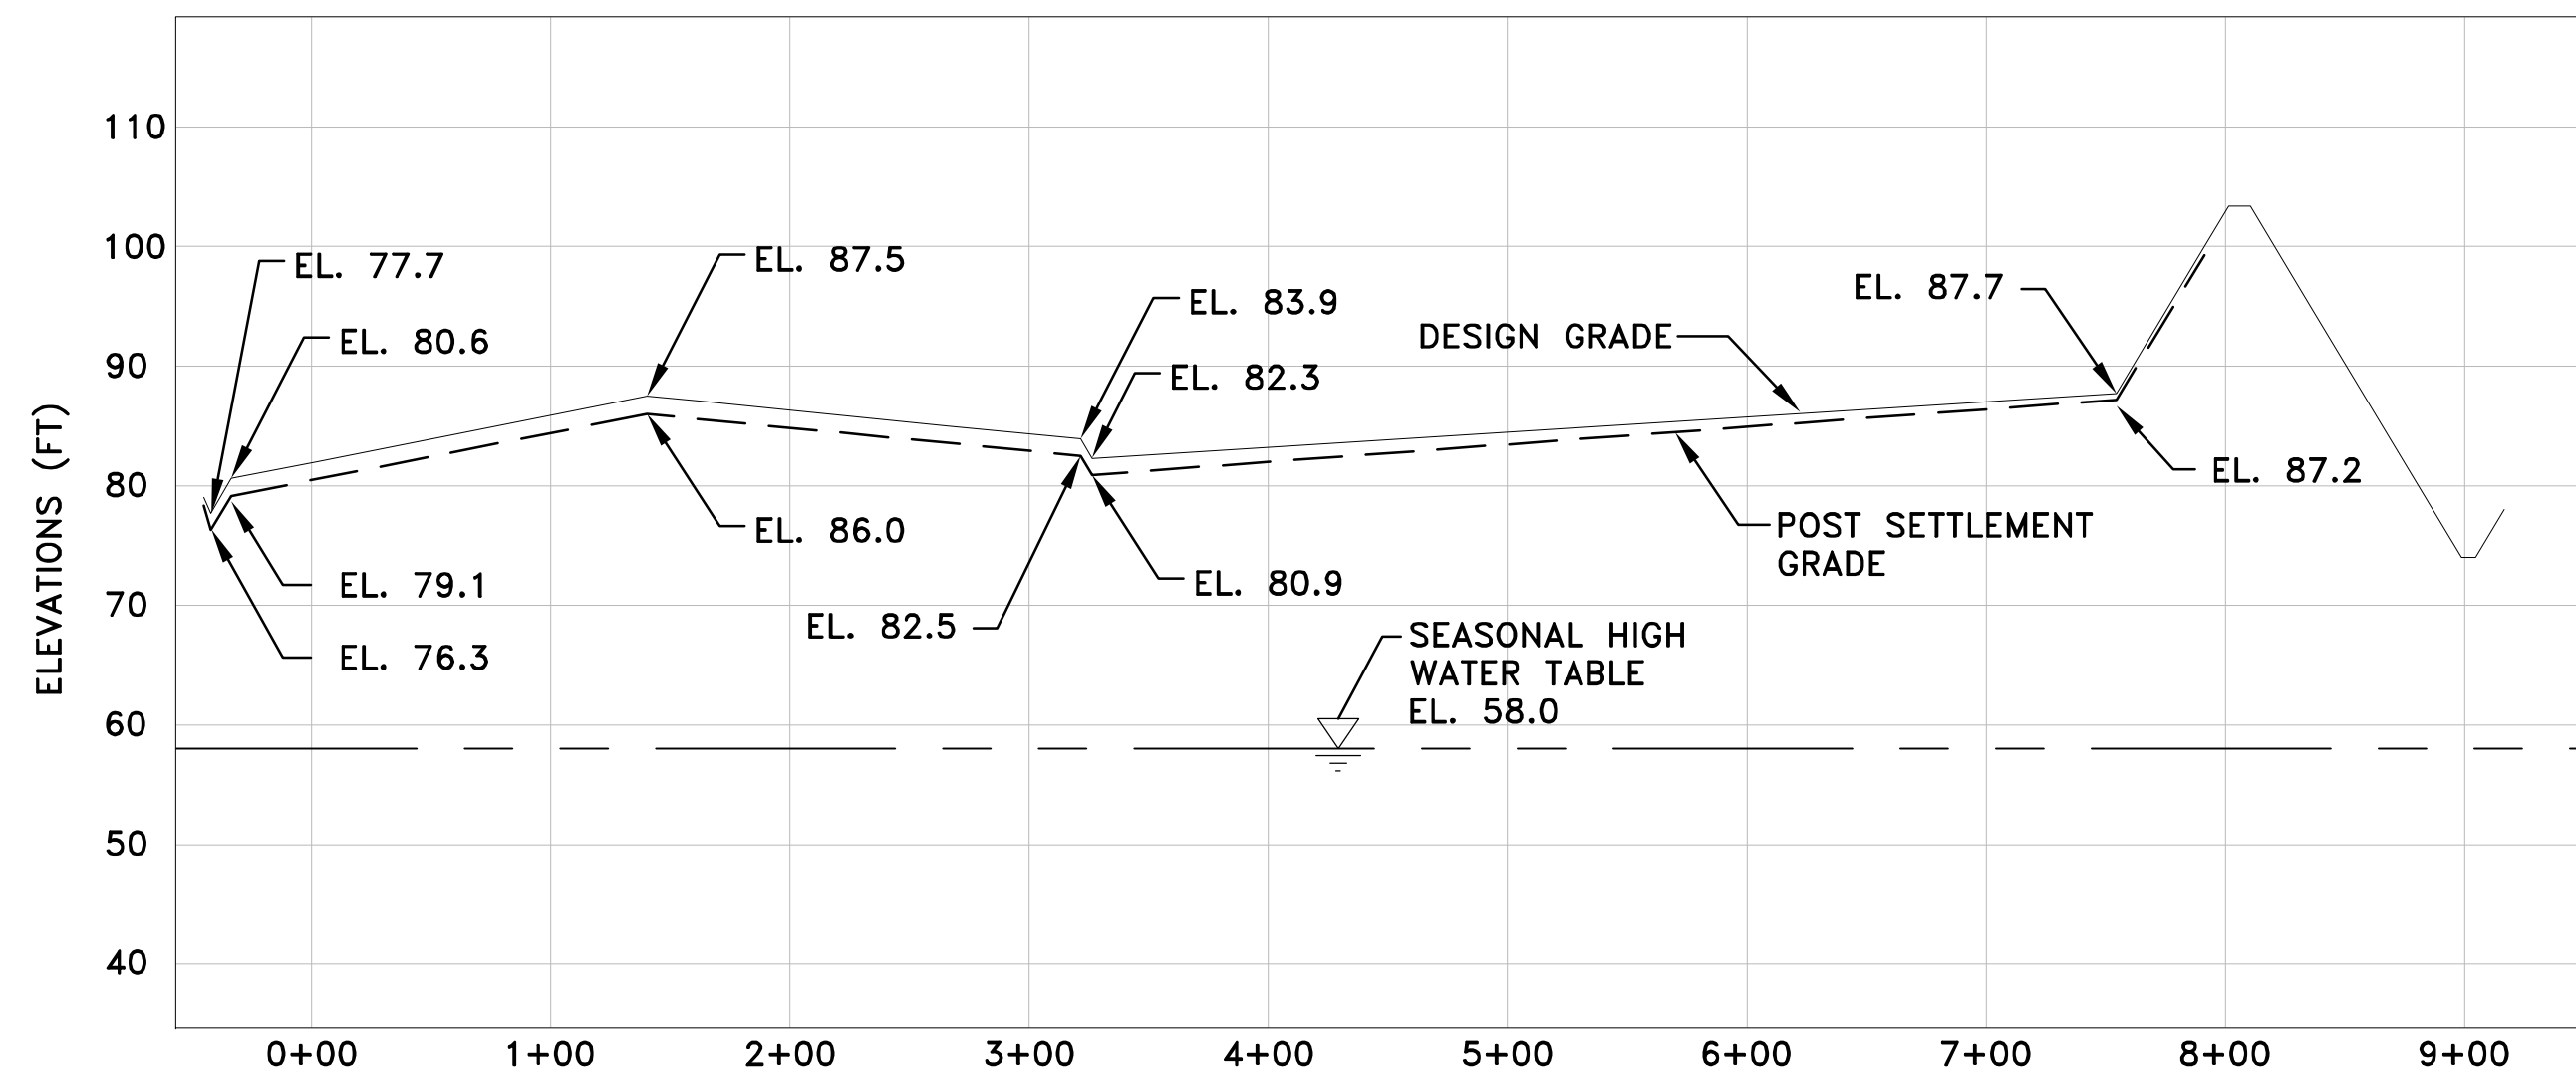

SECTION B
SCALE: 1"=80' H
1"=16' V

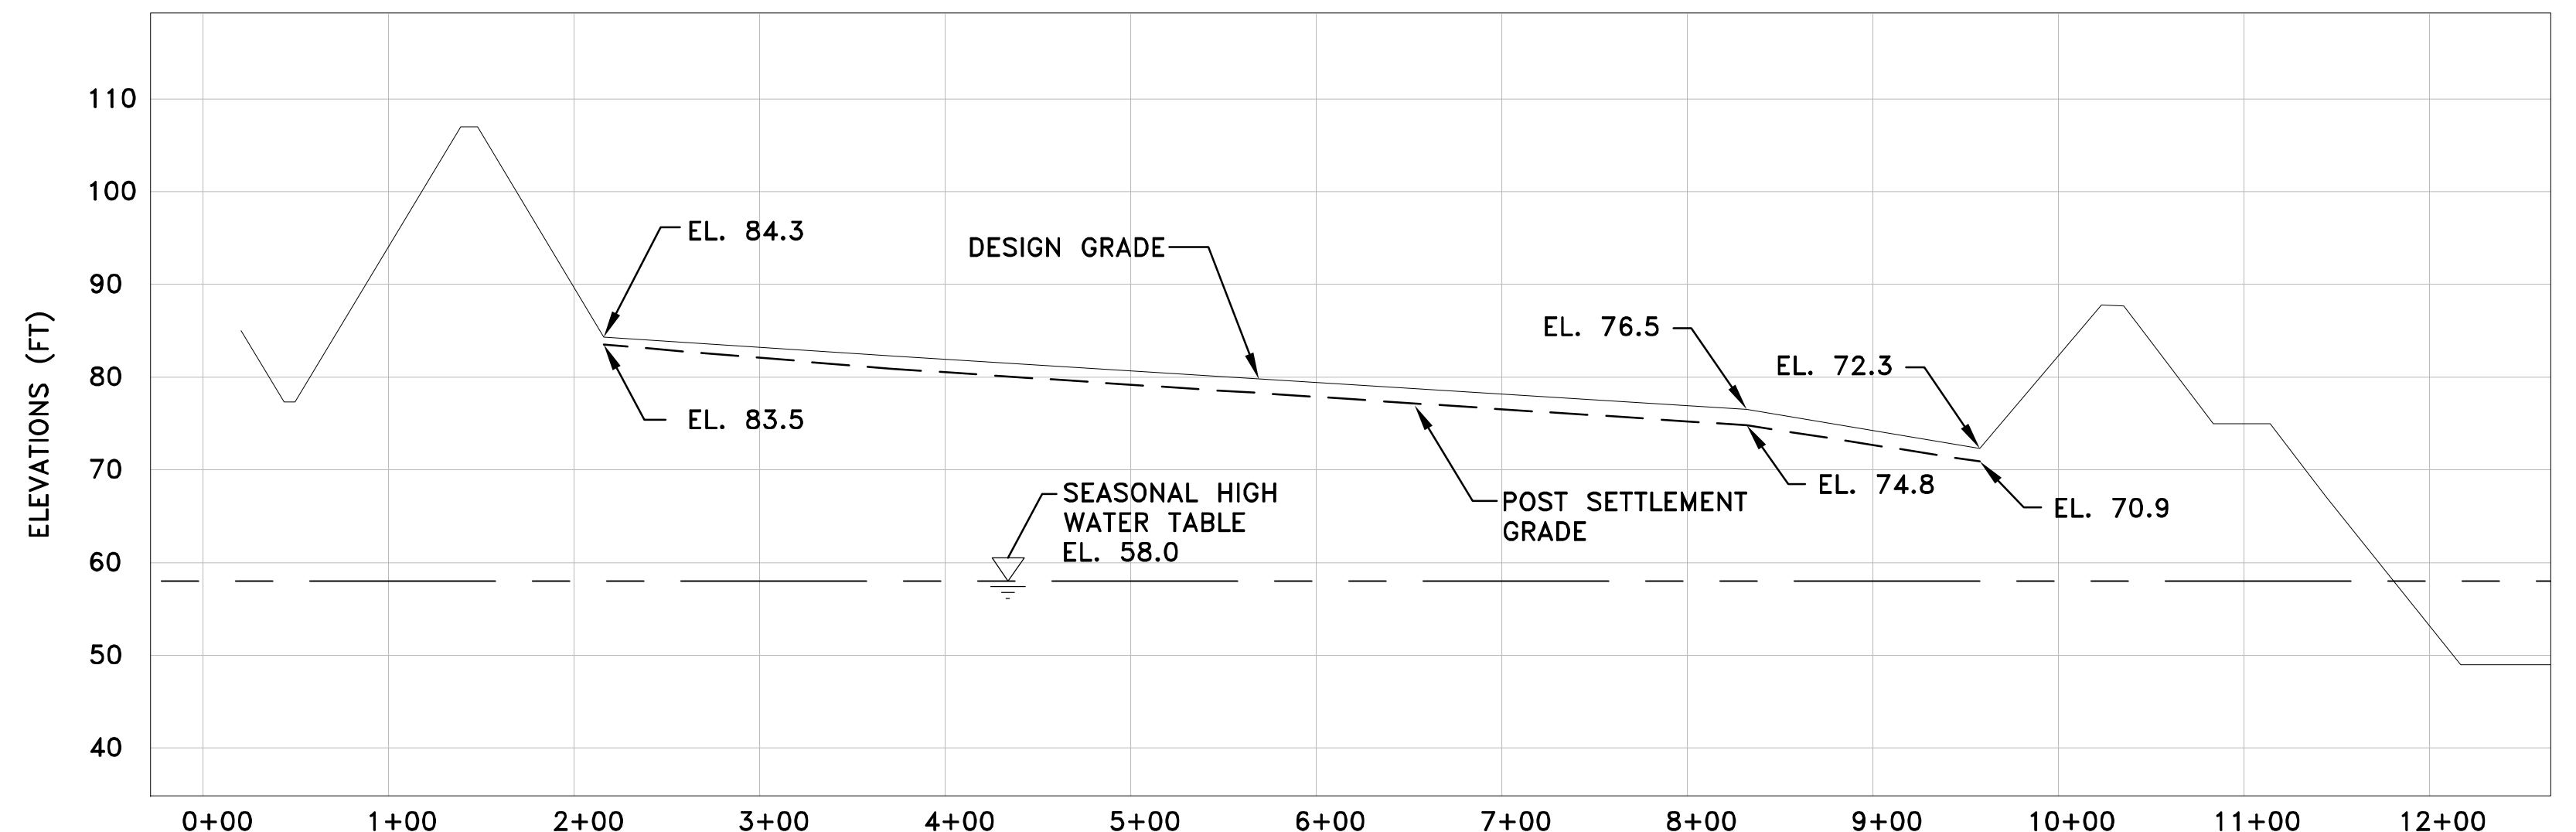

SECTION D
SCALE: 1"=80' H
1"=16' V



482 South Keller Road
ORLANDO, FL 32810-6101
TEL (407) 647-7275
FAX (407) 647-0624
WWW.PBSJ.COM
POST, BUCKLEY, SCHUH & JERNIGAN, Inc.
6750/a PBS&J
5300 West Cypress Street, Suite 200,
Tampa, FL 33607
FBPR Certificate of Authorization No.: 24

CLIENT
**SEMINOLE ELECTRIC
COOPERATIVE, INC
(SECI)**

PROJECT
**INCREMENT 1 BUILDOUT
AT SEMINOLE GENERATING
STATION (SGS)**

TASK
**CROSS SECTIONS
PRE-SETTLEMENT AND
POST SETTLEMENT**

ORIGINAL JULY 16, 2010
REVISIONS:
1. _____
2. _____
3. _____
4. _____
5. _____

6. _____
7. _____
8. _____
9. _____
10. _____
11. _____
12. _____

Name: JOSEPH L. MILLER
Florida P.E. No.: 39177
Address: PBS&J
482 S. Keller Road
Orlando, FL 32810-6101
Signature _____ Date _____

JOB NO. **100013496**
DRAWN RG
DESIGN RG/JLM
CHECKED JLM
Q.C. DED
SHEET 5 / 5