
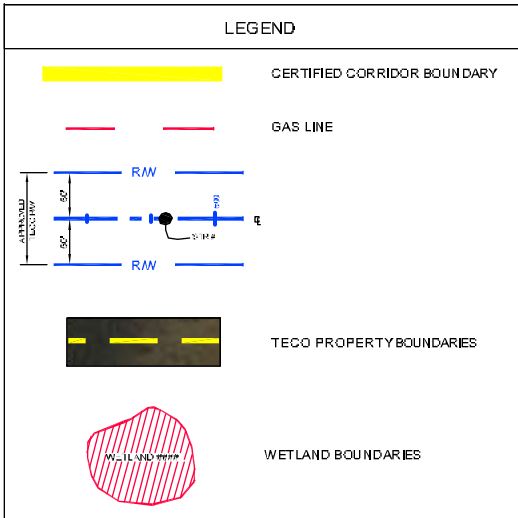


CADD FILE: N:\TECO\163641 Davis-Wheeler\52 Line Design\Drawings\Construction Drawings\00 Phase II - Right-of-Way Definition\S-1100_Phase II-KCI_NA_SAVED BY: (QL46128) 1/17/2011 11:28 AM

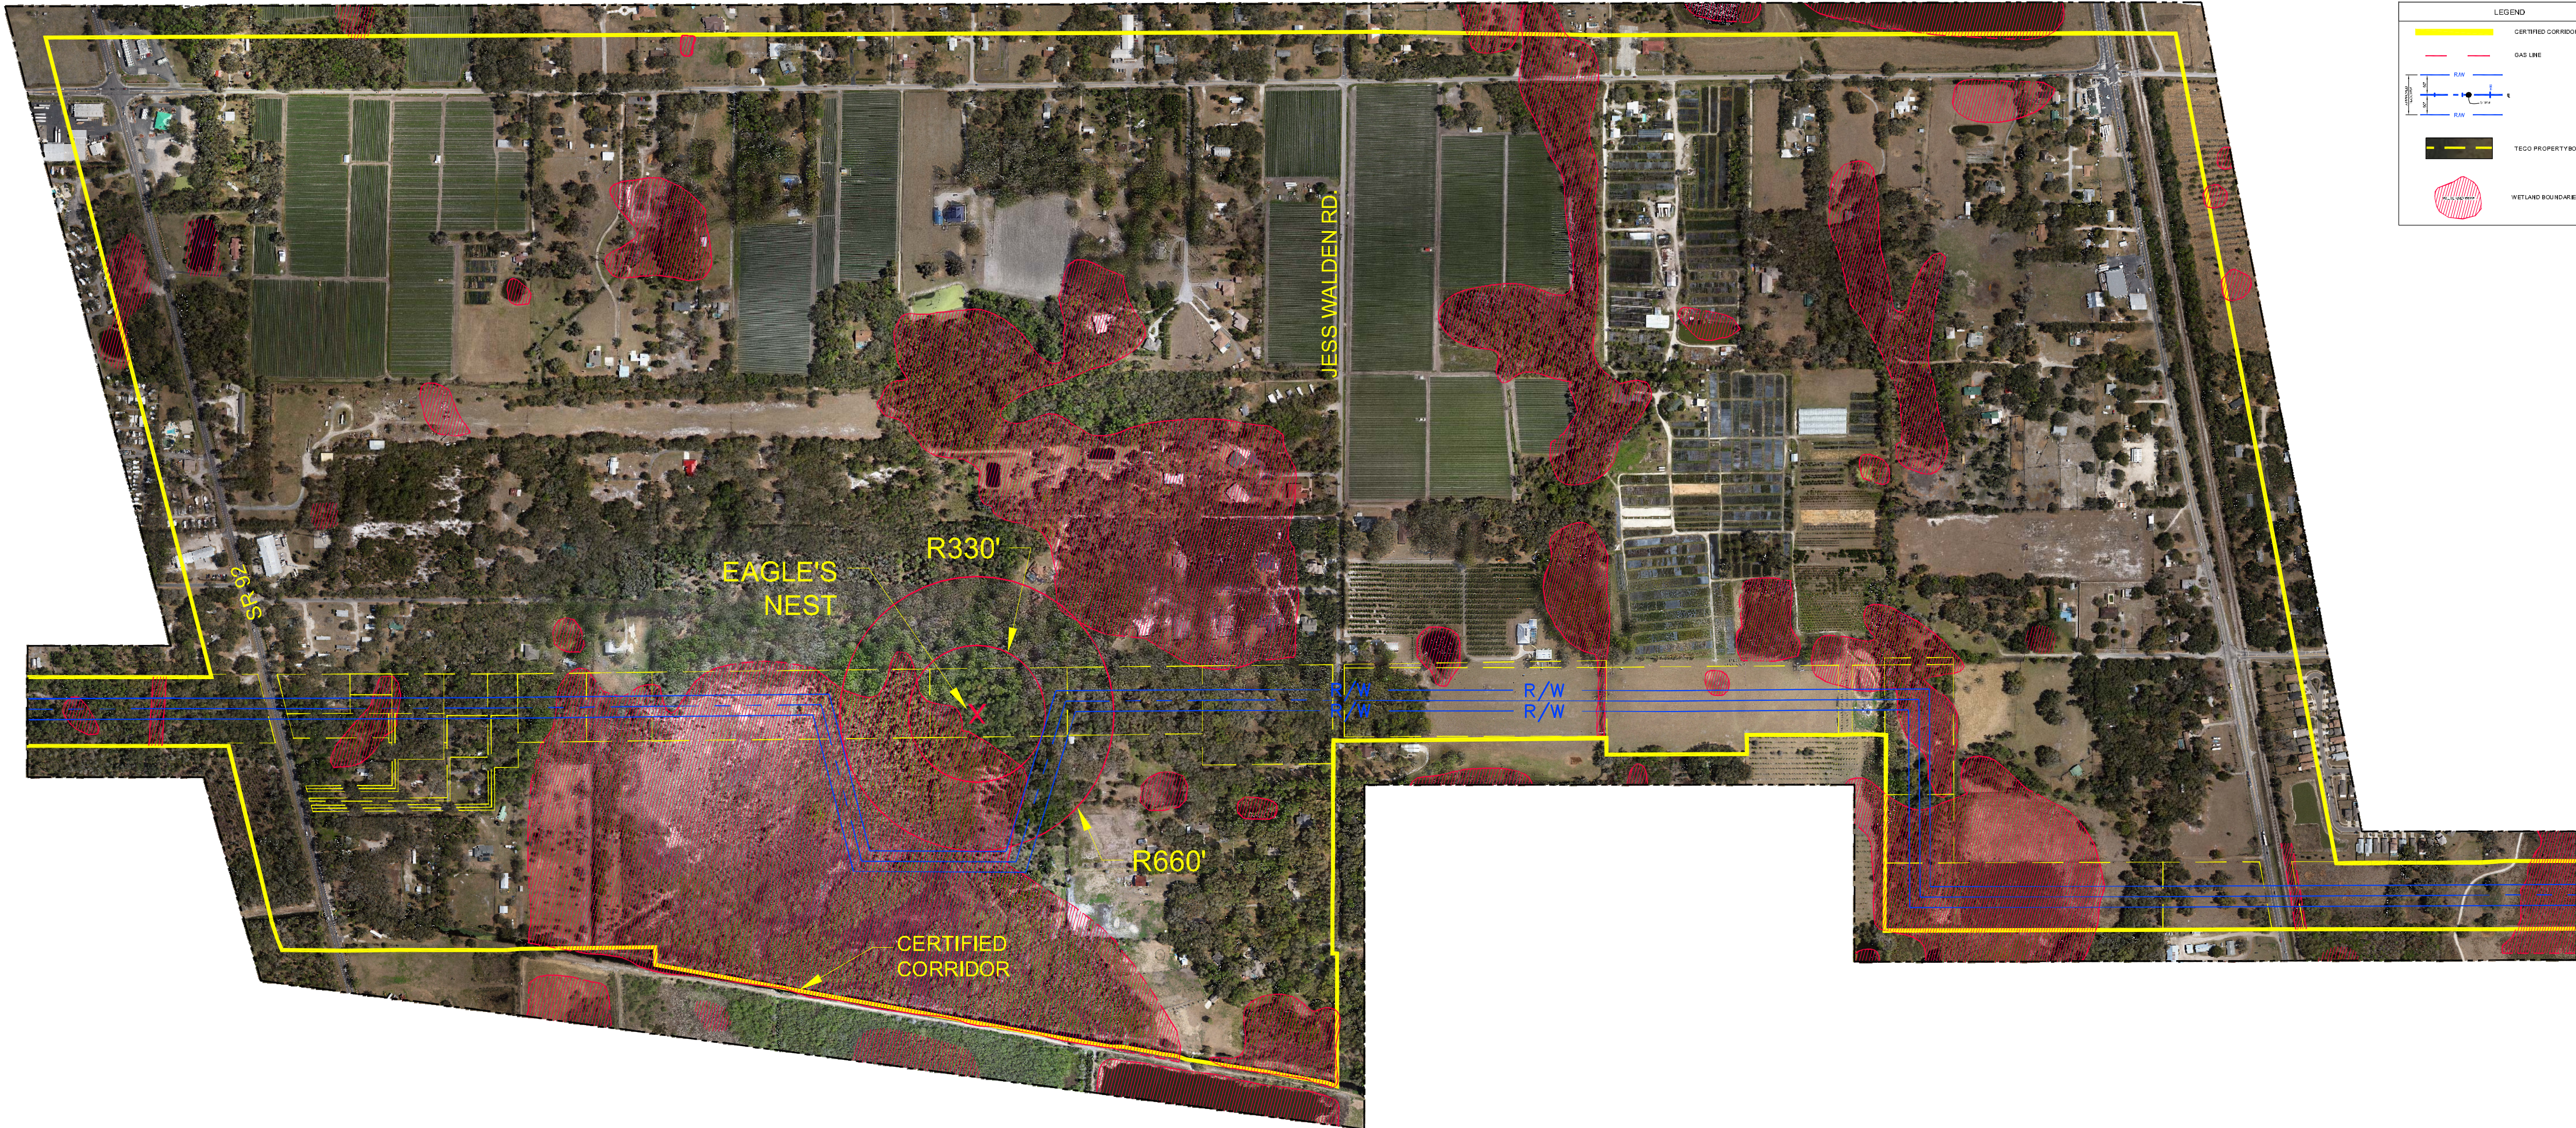

NO	DATE	REVISIONS AND RECORD OF ISSUE	BY	CHK	APP

DRAWING STATUS - PROJECT:				DATE	APPROVED
X	NOT TO BE USED FOR CONSTRUCTION				
	RELEASED FOR EQUIPMENT/STRUCTURE FABRICATION				
	RELEASED FOR CONSTRUCTION				
	CONFORMED TO CONSTRUCTION RECORDS				

ENGINEER OF RECORD
Black & Veatch CA8132
201 S. Orange Avenue
Suite 500
Orlando, Florida 32801

BLACK & VEATCH
building a world of difference™
ENERGY WATER INFORMATION GOVERNMENT

ENGINEER CWS
CHECKED JLB

DRAWN JEO
DATE 2/24/2009

TECO
TAMPA ELECTRIC COMPANY
TAMPA, FLORIDA

THONOTOSASSA - WHEELER ROAD 230KV TLINE
ROW ACCESS

PROJECT	DRAWING NUMBER
163641	S-8011 P
SCALE: 1"= 400'	